


# GEN - SHEET INDEX


ARCHITECTURAL - INDEX OF DRAWINGS			
SHEET NO	SHEET TITLE	ISSUE DATE	
		ORIGINAL ISSUE	LAST REVISION
<b>PKG 0 GEN</b>			
0GEN G-001	GEN - SHEET INDEX		
<b>PKG 1 EXC</b>			
1EXC AS-101	EXC - SITE PLAN - LIMIT OF EXCAVATION		
<b>PKG 3 CUP</b>			
3CUP AS-101	CUP - SITE PLAN - TUNNEL		
3CUP AS-1B1	CUP - SITE PLAN - TUNNEL - LEVEL B1		
3CUP AS-102	CUP - SITE PLAN - ANNEX		
3CUP AS-301	CUP - SITE SECTIONS - TUNNEL		
3CUP AS-302	CUP - SITE SECTIONS - TUNNEL		
3CUP A-201	CUP - EXT ELEVATION - NORTH		
3CUP A-202	CUP - EXT ELEVATION - EAST		
<b>PKG 4 C18</b>			
4C18 A-1B7	C18 - FLOOR PLAN - LEVEL B7		
4C18 A-1B6	C18 - FLOOR PLAN - LEVEL B6		
4C18 A-1B5	C18 - FLOOR PLAN - LEVEL B5		
4C18 A-1B4	C18 - FLOOR PLAN - LEVEL B4		
4C18 A-1B3	C18 - FLOOR PLAN - LEVEL B3		
4C18 A-101	C18 - FLOOR PLAN - LEVEL 01		
4C18 A-102	C18 - FLOOR PLAN - LEVEL 02		
4C18 A-103	C18 - FLOOR PLAN - LEVEL 03 - 05		
4C18 A-106	C18 - FLOOR PLAN - LEVEL 06		
4C18 A-107	C18 - FLOOR PLAN - LEVEL 07		
4C18 A-108	C18 - FLOOR PLAN - LEVEL 08 - 14		
4C18 A-116	C18 - ROOF PLAN		
4C18 AI-108	C18 - INTERIOR PLAN - TYPICAL LEVEL 08		
4C18 A-201	C18 - EXT ELEVATION - WEST		
4C18 A-202	C18 - EXT ELEVATION - SOUTH		
4C18 A-203	C18 - EXT ELEVATION - EAST		
4C18 A-204	C18 - EXT ELEVATION - NORTH		
4C18 A-301	C18 - BLDG SECTION WE-EA 1		
4C18 A-302	C18 - BLDG SECTION WE-EA 2		
4C18 A-303	C18 - BLDG SECTION WE-EA 3		
4C18 A-304	C18 - BLDG SECTION NO-SO 1		
4C18 A-305	C18 - BLDG SECTION NO-SO 2		
4C18 A-901	C18 - AXON SECTIONS		
4C18 A-902	C18 - AXON SECTIONS		
<b>PKG 5 C16</b>			
5C16 A-1B5	C16 - FLOOR PLAN - LEVEL B5		
5C16 A-1B4	C16 - FLOOR PLAN - LEVEL B4		
5C16 A-1B3	C16 - FLOOR PLAN - LEVEL B3		
5C16 A-1B2	C16 - FLOOR PLAN - LEVEL B2		
5C16 A-1B1	C16 - FLOOR PLAN - LEVEL B1		
5C16 A-101	C16 - FLOOR PLAN - LEVEL 01		
5C16 A-102	C16 - FLOOR PLAN - LEVEL 02 & 04		
5C16 A-112	C16 - FLOOR PLAN - LEVEL 12 & MECH PH		
5C16 A-114	C16 - ROOF PLAN		
5C16 AI-104	C16 - INTERIOR PLAN - TYPICAL LEVEL 04		
5C16 A-201	C16 - EXT ELEVATIONS - WEST AND SOUTH		
5C16 A-202	C16 - EXT ELEVATIONS - EAST AND NORTH		
5C16 A-301	C16 - BLDG SECTION WE-EA 1		
5C16 A-302	C16 - BLDG SECTION WE-EA 2		
5C16 A-303	C16 - BLDG SECTION NO-SO 1		
5C16 A-901	C16 - AXON SECTION		
<b>PKG 6 TXM</b>			
6TXM AS-101	TXM - ENLARGED SITE PLAN - BLANTON TO MLK JR BLVD		
6TXM AS-102	TXM - ENLARGED SITE PLAN - MLK JR BLVD TO 18TH		
6TXM AS-103	TXM - ENLARGED SITE PLAN - 18TH TO 17TH		
6TXM AS-104	TXM - ENLARGED SITE PLAN - 17TH ST ENTRY		
6TXM AS-105	TXM - ENLARGED SITE PLAN - 17TH TO 16TH		
6TXM A-1B7	TXM - FLOOR PLAN - LEVEL B7		
6TXM A-1B6	TXM - FLOOR PLAN - LEVEL B6		
6TXM A-1B5	TXM - FLOOR PLAN - LEVEL B5		
6TXM A-1B4	TXM - FLOOR PLAN - LEVEL B4		
6TXM A-1B3	TXM - FLOOR PLAN - LEVEL B3		
6TXM A-1B2	TXM - FLOOR PLAN - LEVEL B2		
6TXM A-1B1	TXM - FLOOR PLAN - LEVEL B1		
6TXM A-301	TXM - SECTION - NO-SO OVERALL		
6TXM A-302	TXM - SECTION - WE-EA AT C18		
6TXM A-303	TXM - SECTION - WE-EA AT 18TH		
6TXM A-304	TXM - SECTION - WE-EA AT SFAWB1		
6TXM A-305	TXM - SECTION - WE-EA AT 17TH		
6TXM A-306	TXM - SECTION - WE-EA AT C16		
6TXM A-402	TXM - PORTAL SOUTH		
6TXM A-901	TXM - 3D SECTION - NO-SO 1		

# GEN - SITE PLAN

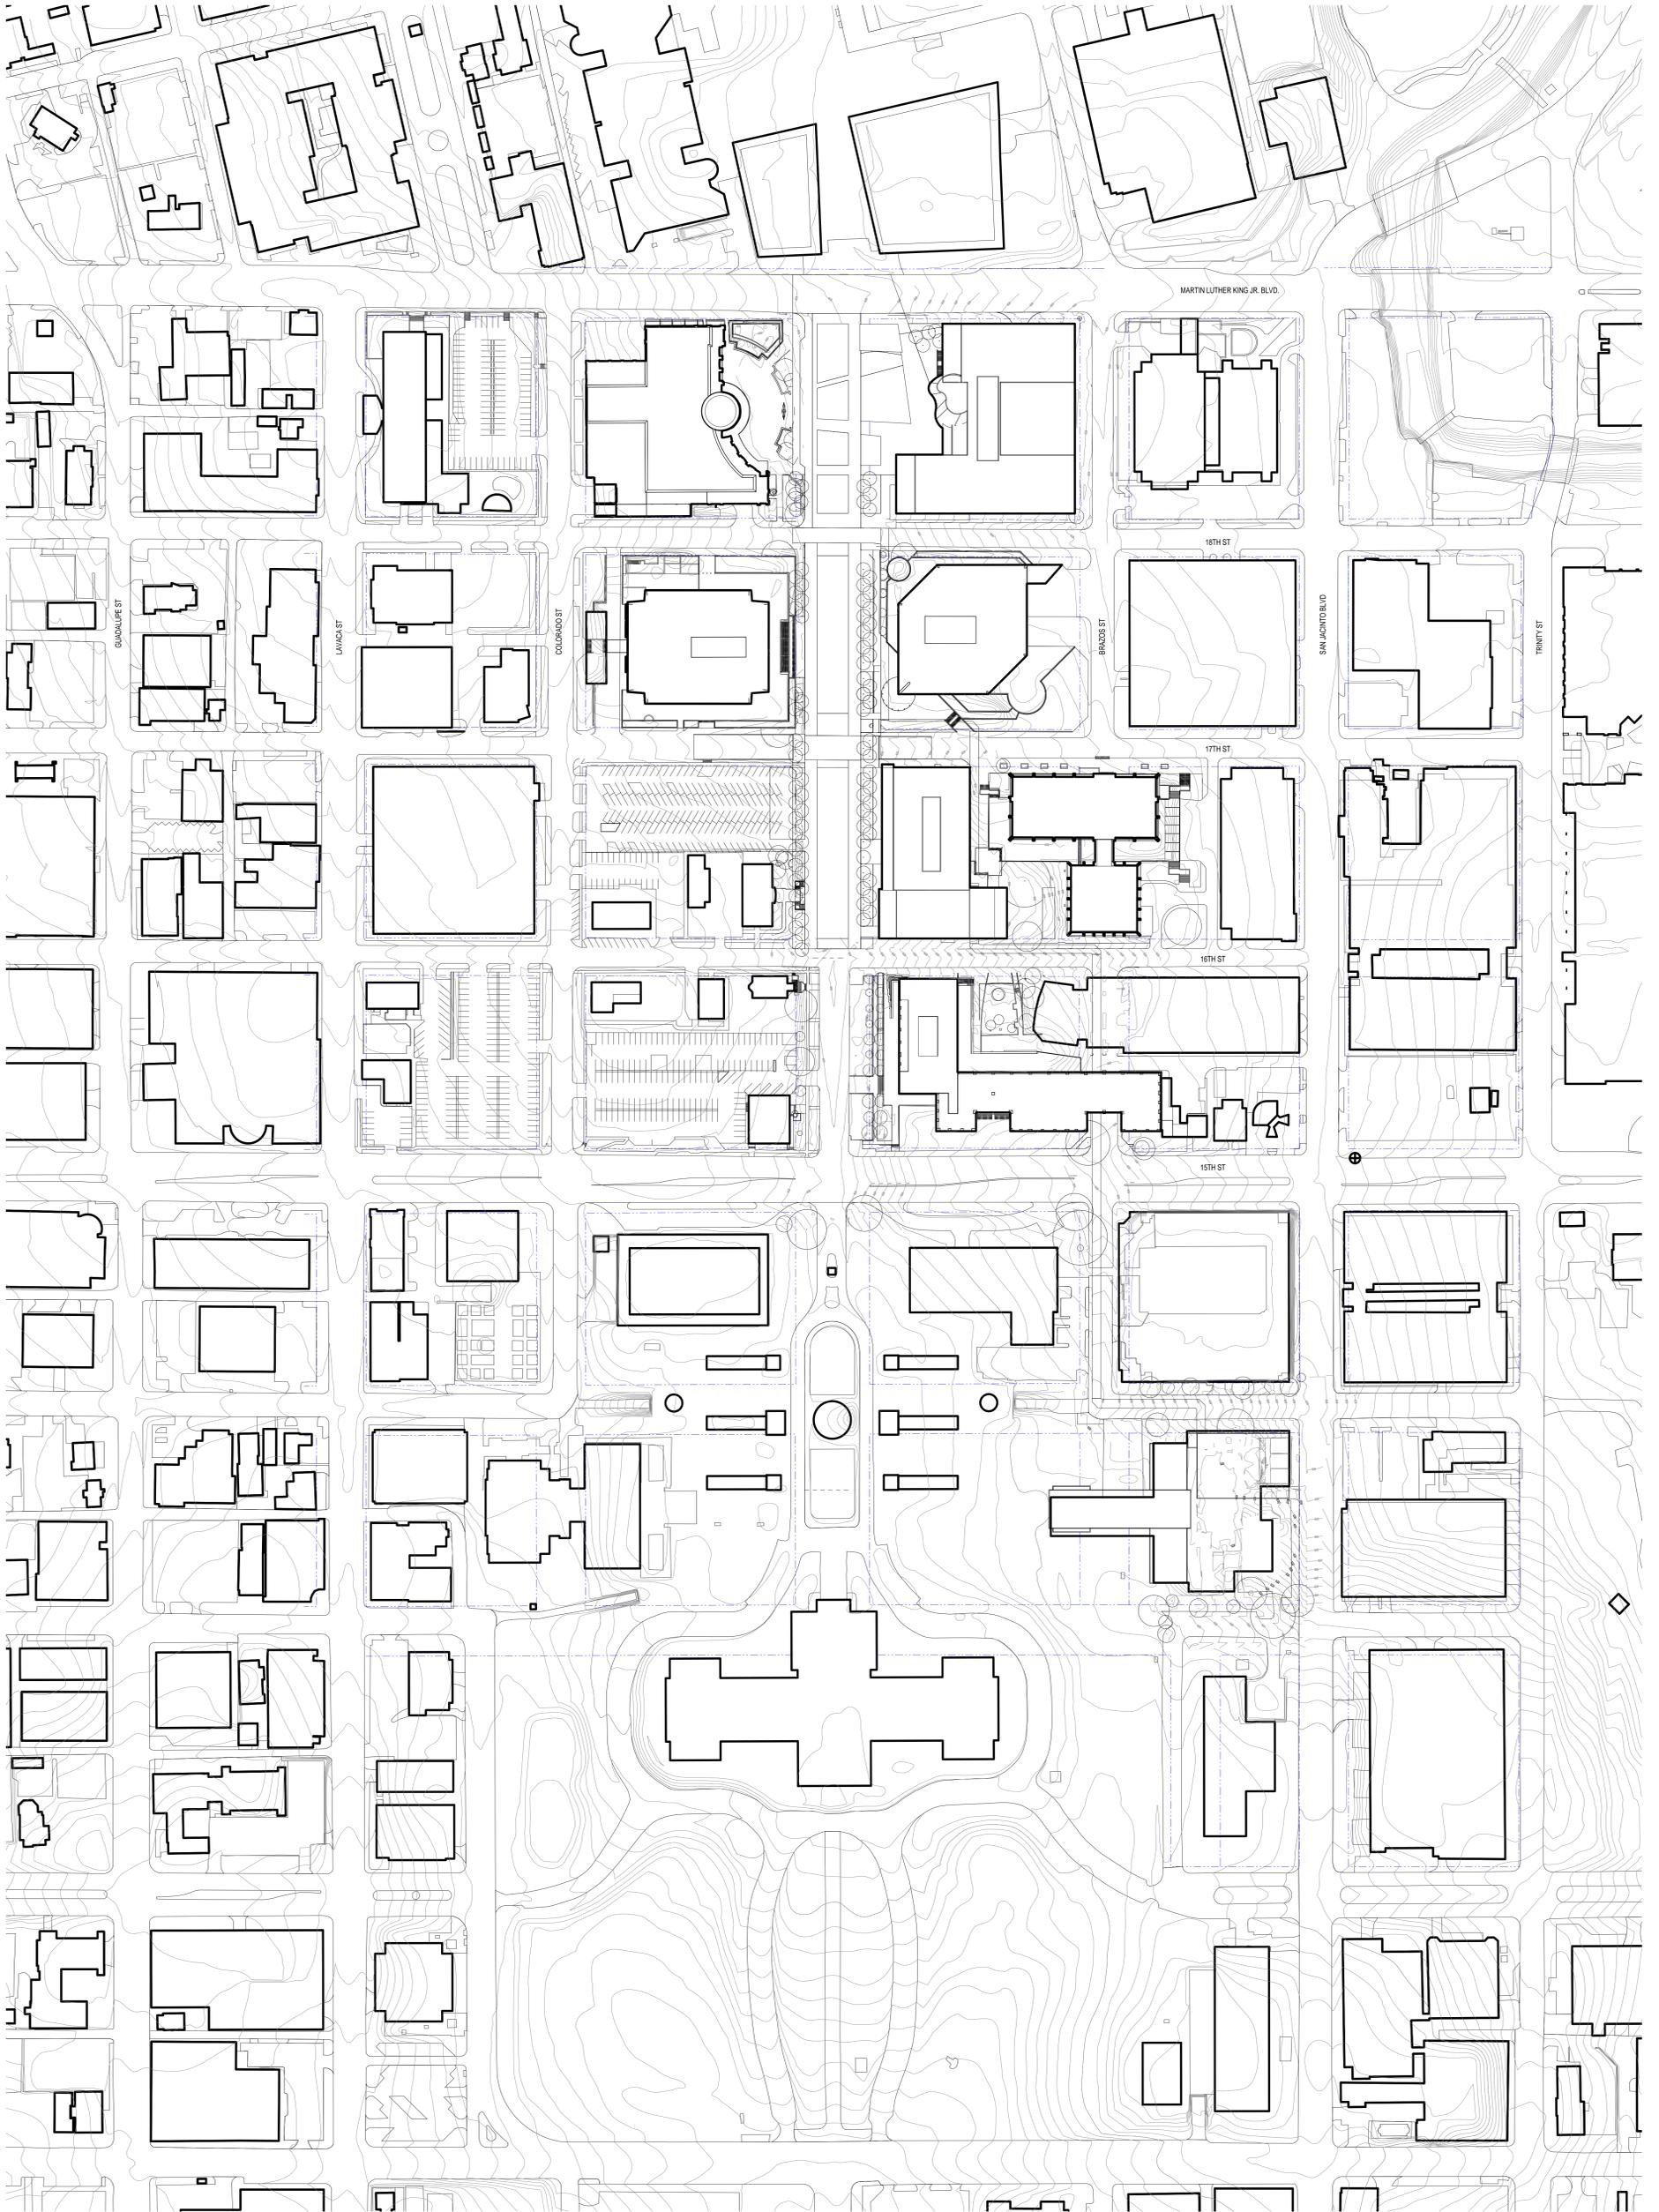


# GEN - SITE PLAN PH1


MARTIN LUTHER KING JR. BLVD

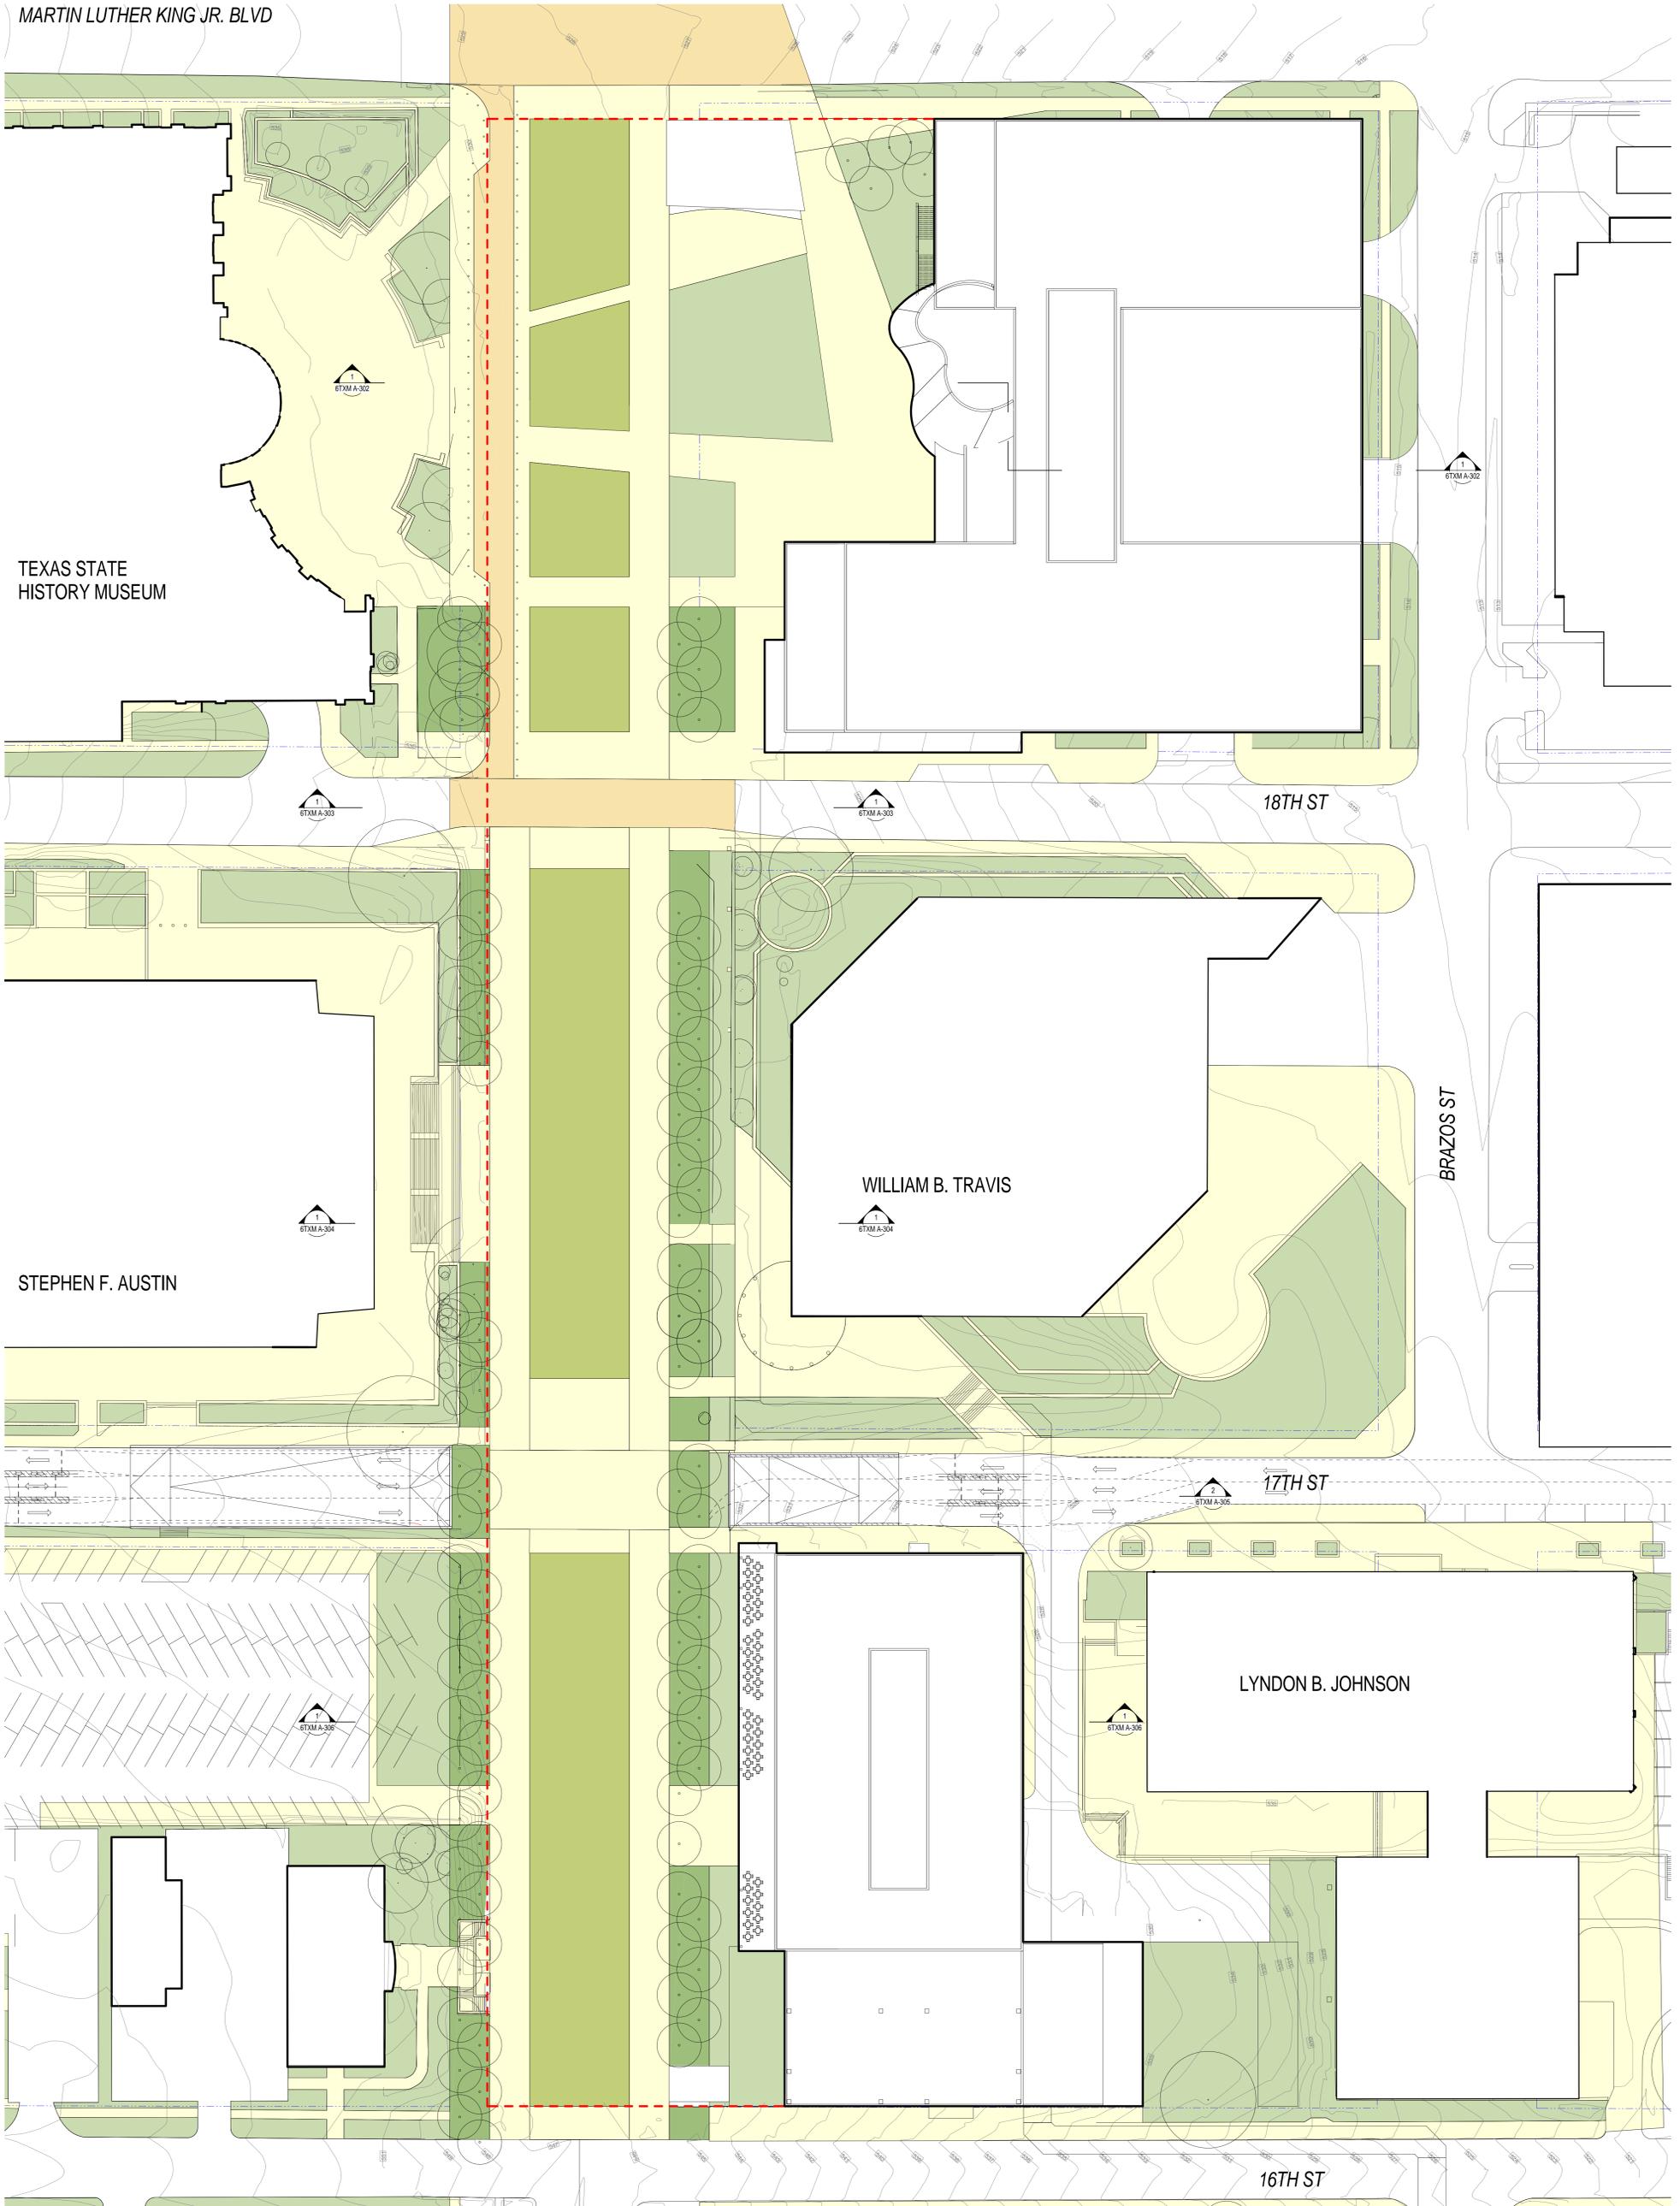

GEN - SITE PLAN PH3

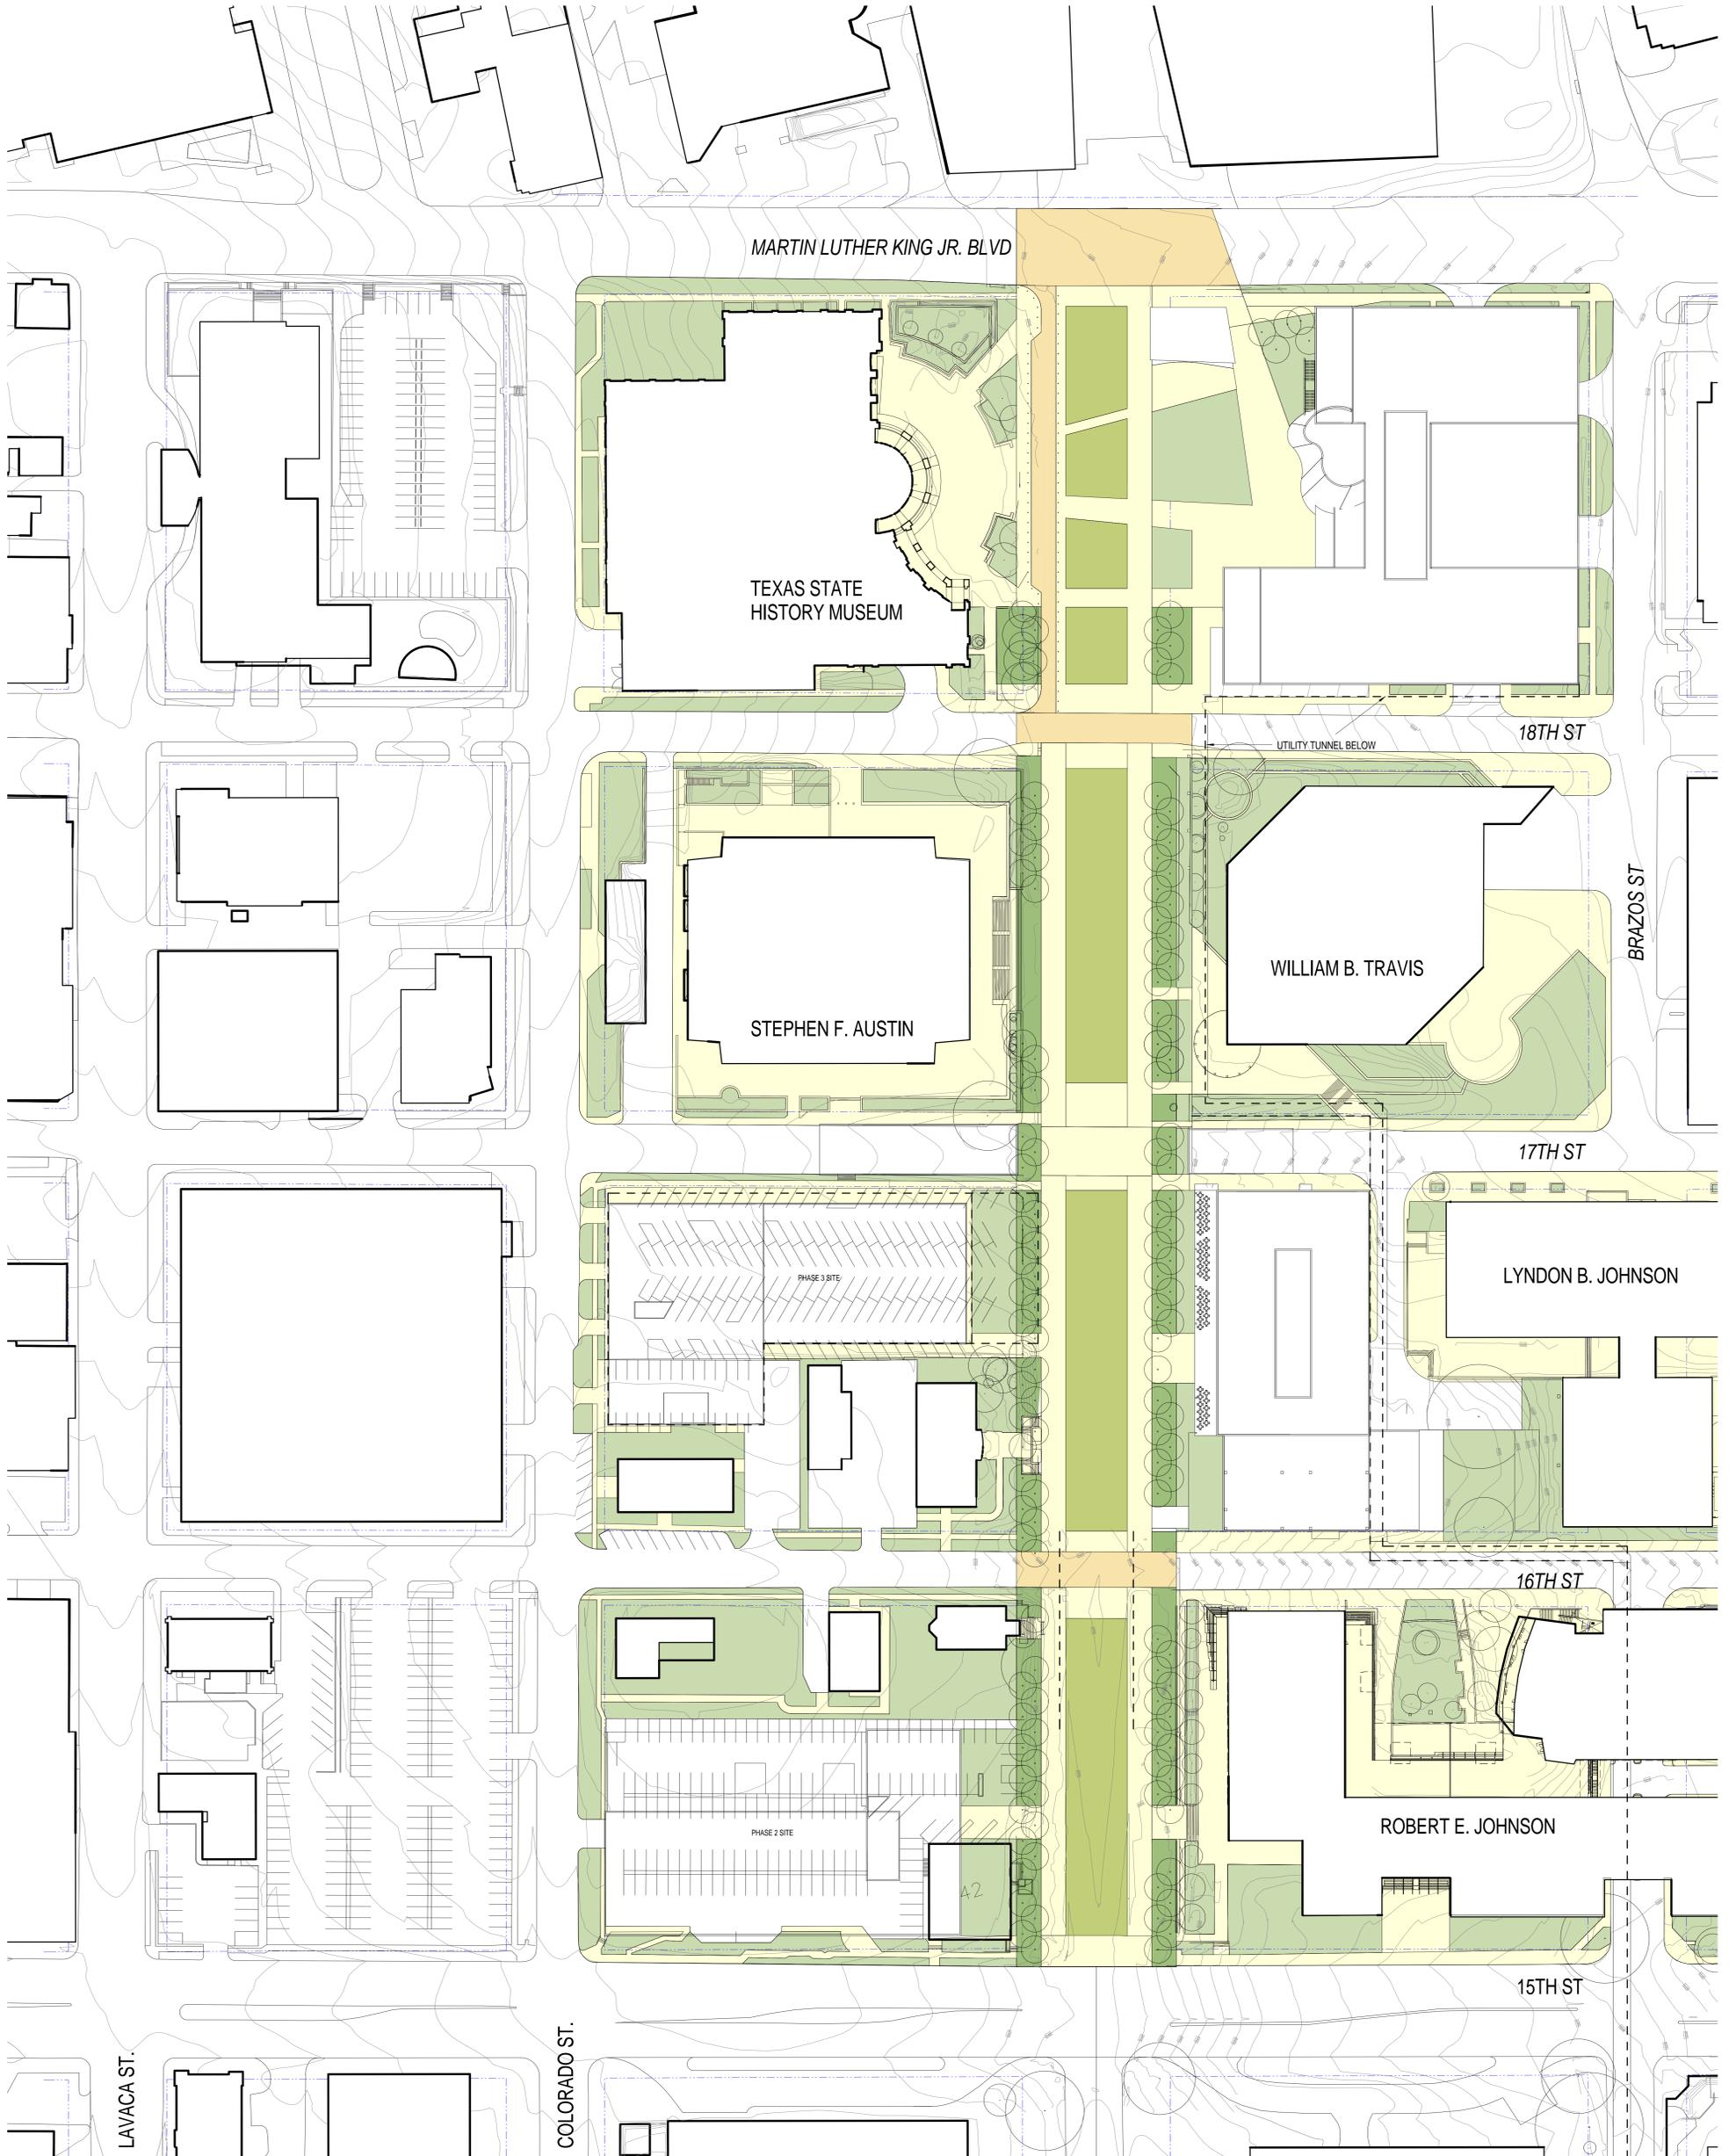


**GEN - SITE PLAN - LIMIT OF WORK**

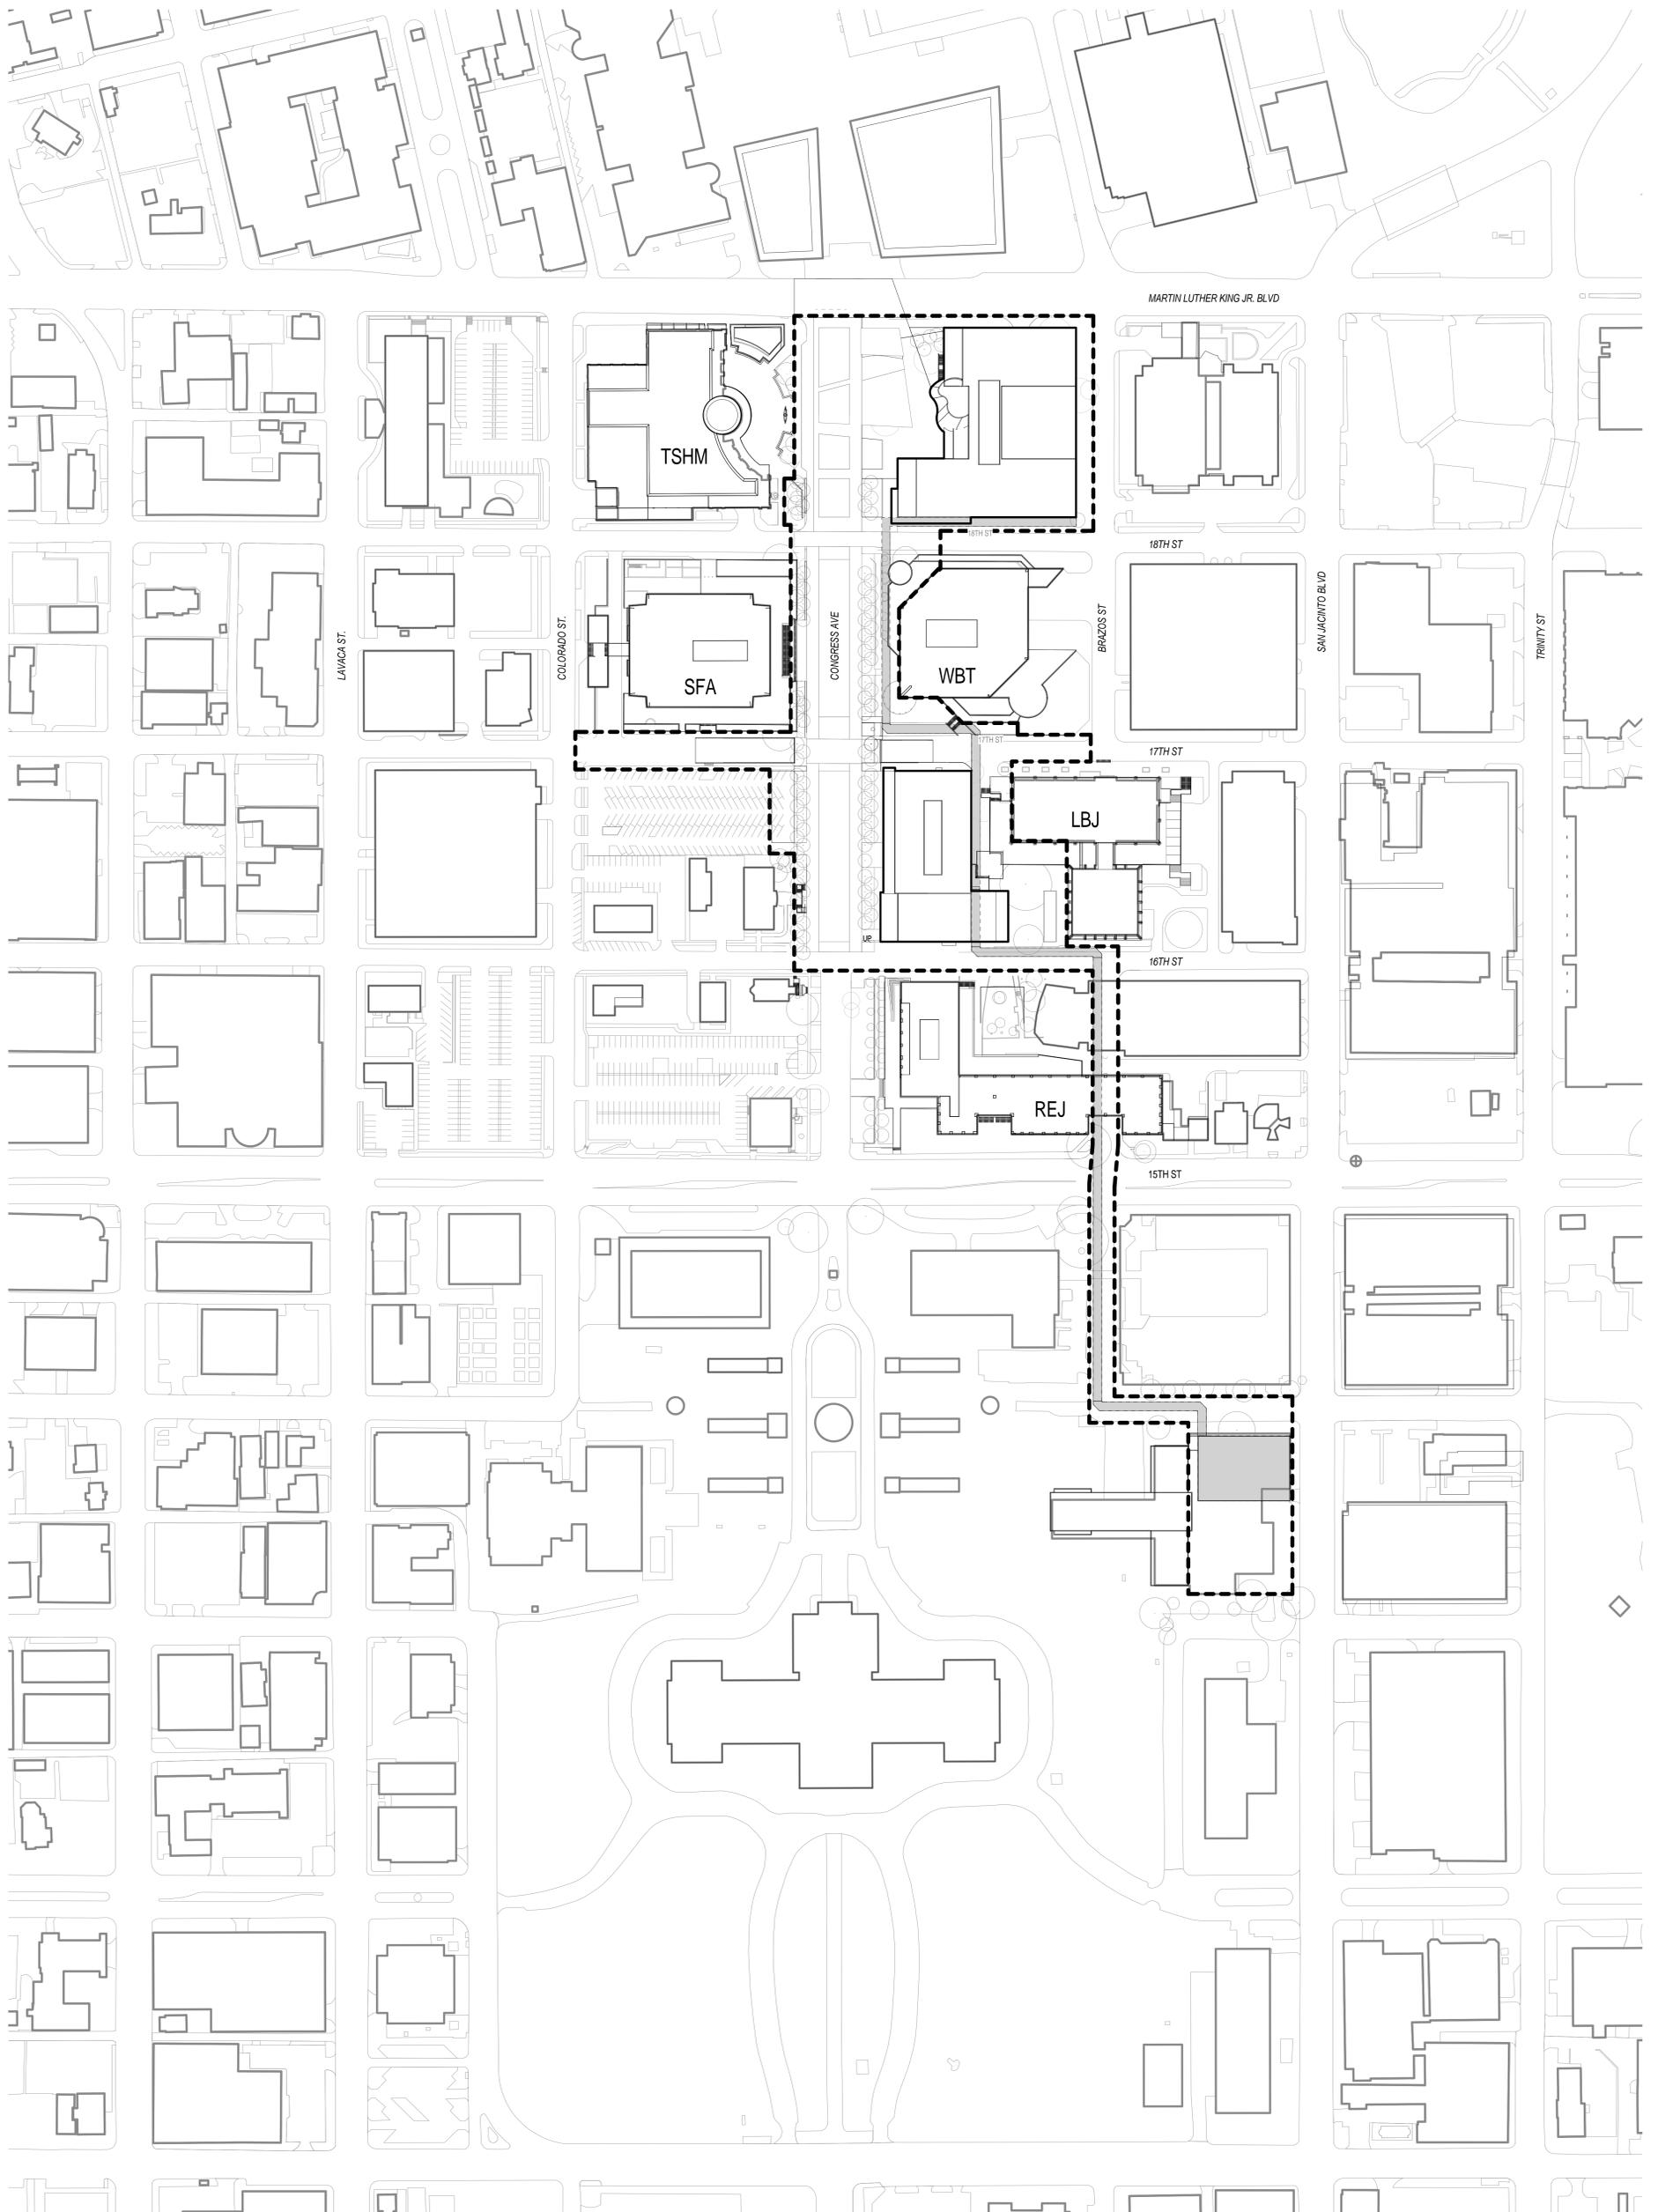


# GEN - SITE PLAN LEVEL 01 PH1


MARTIN LUTHER KING JR. BLVD

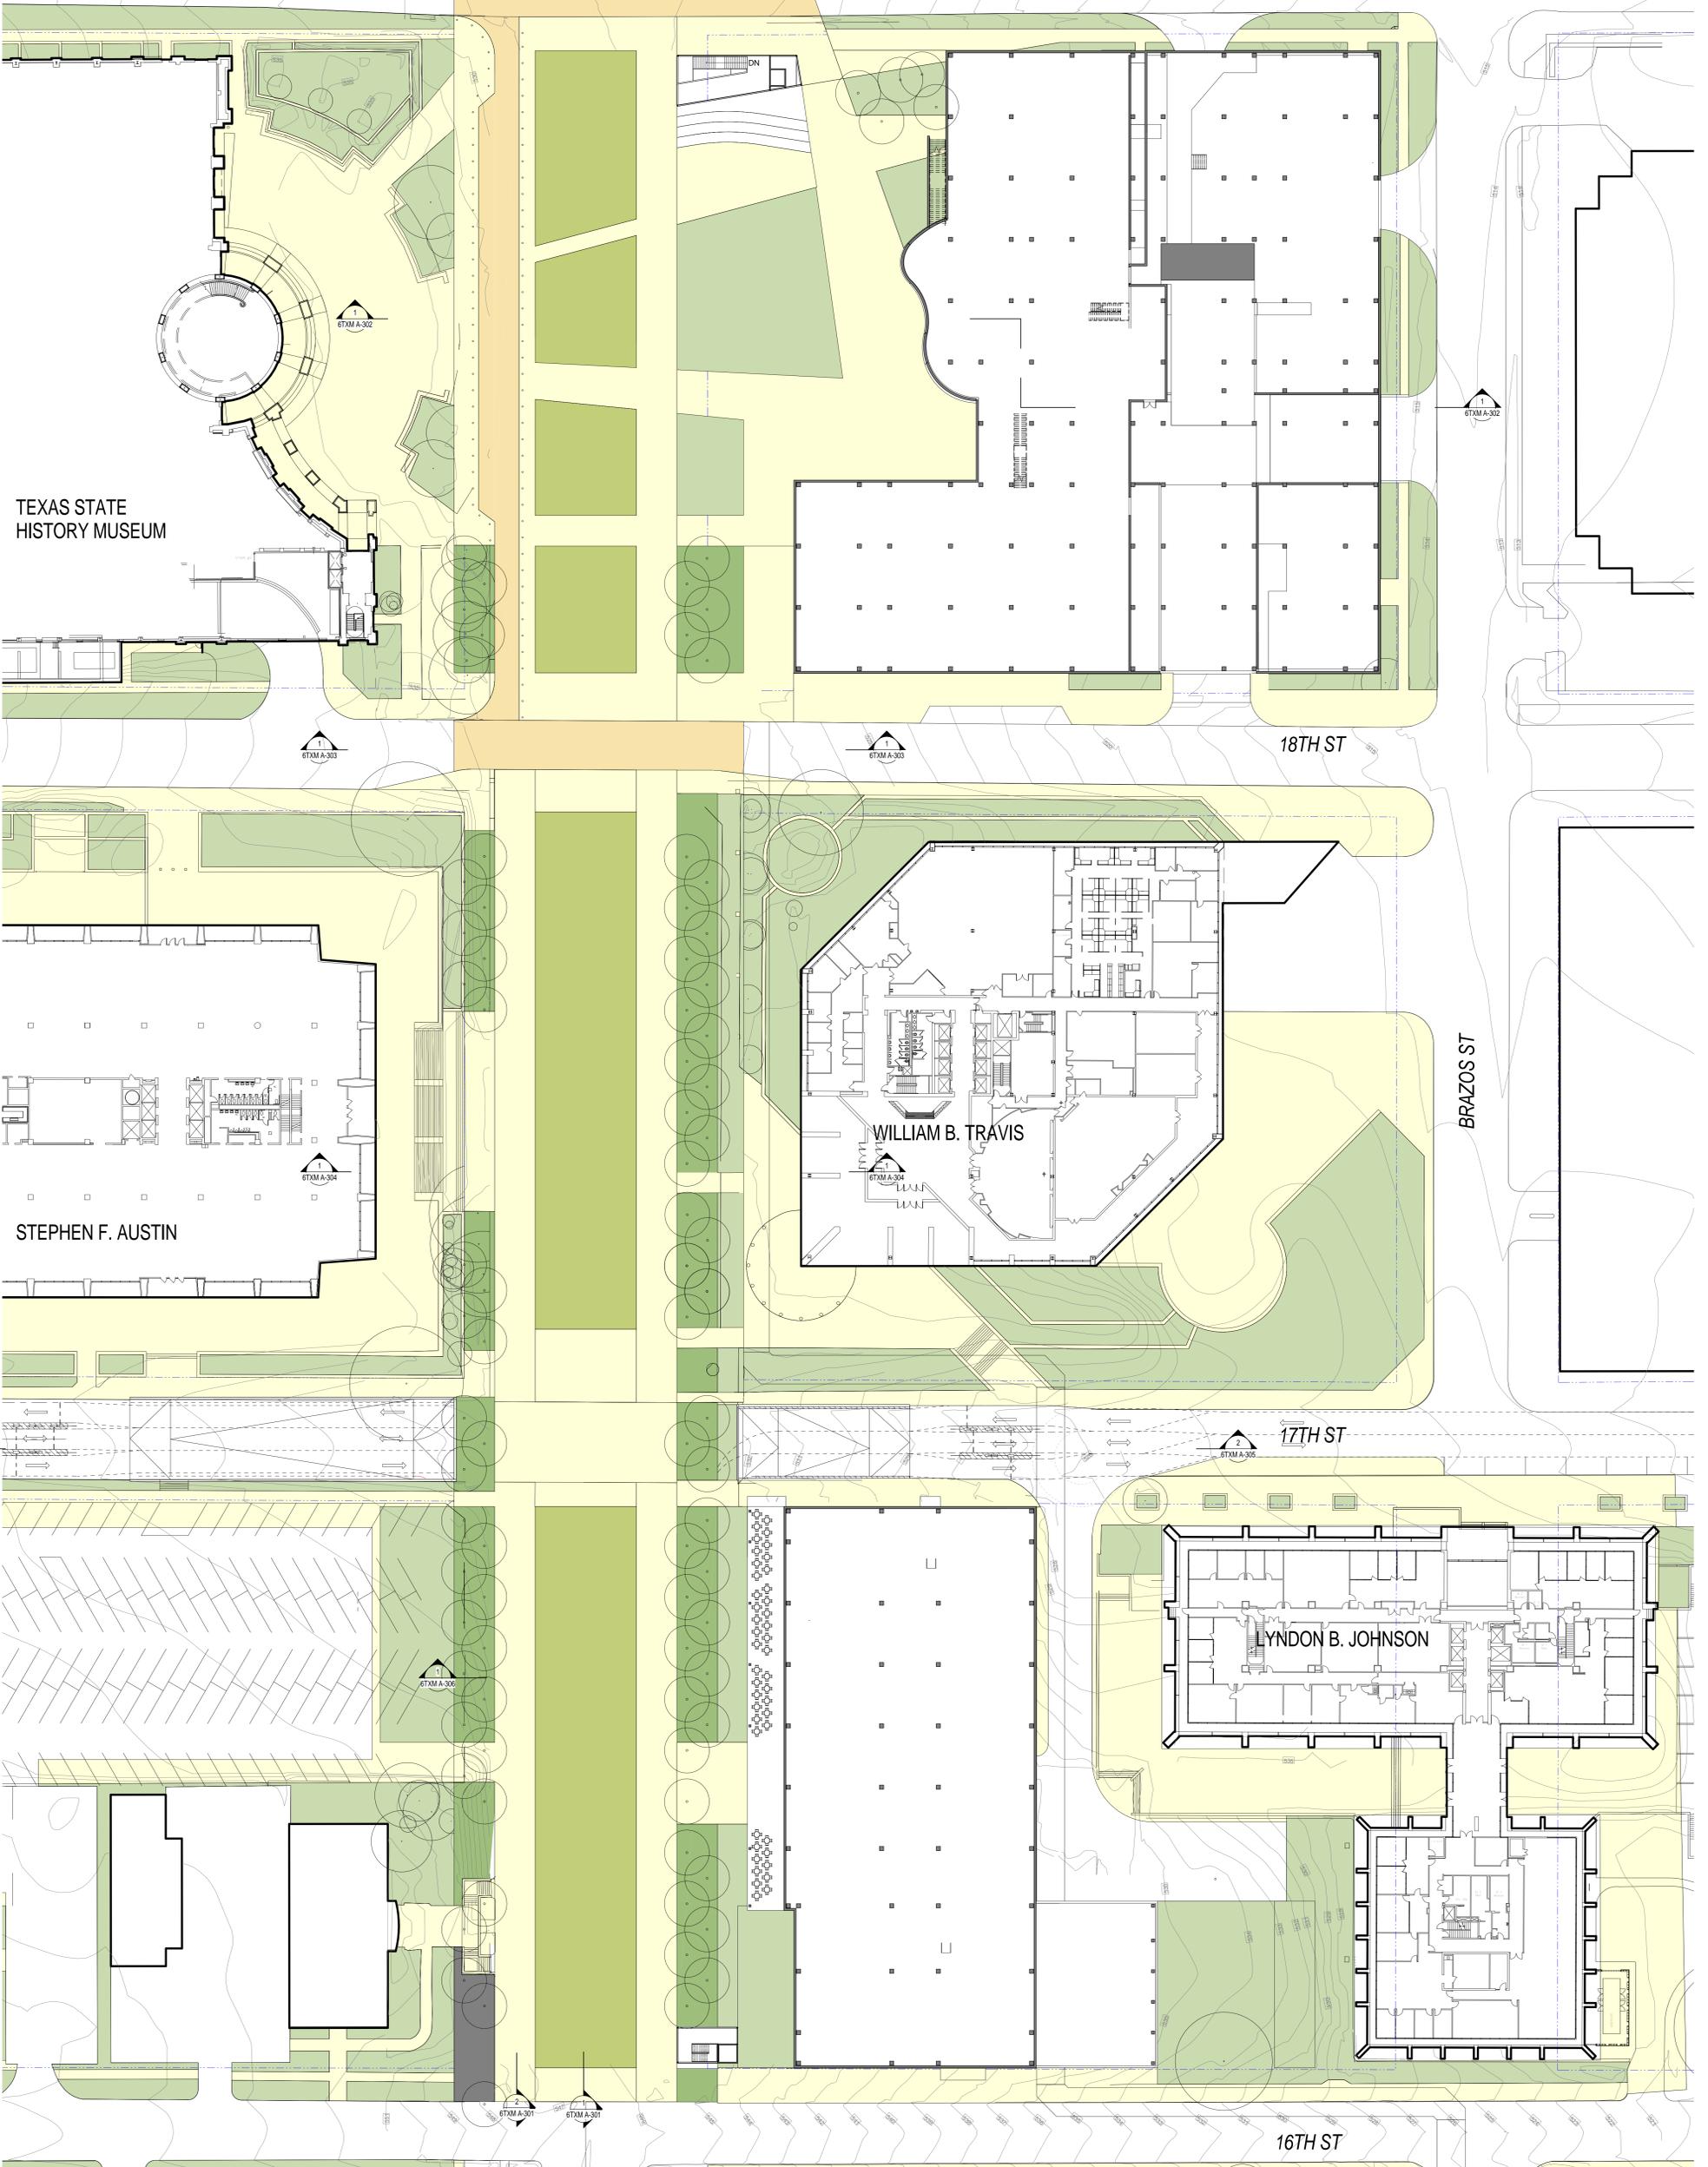


GEN - SITE PLAN LEVEL 01 PH3

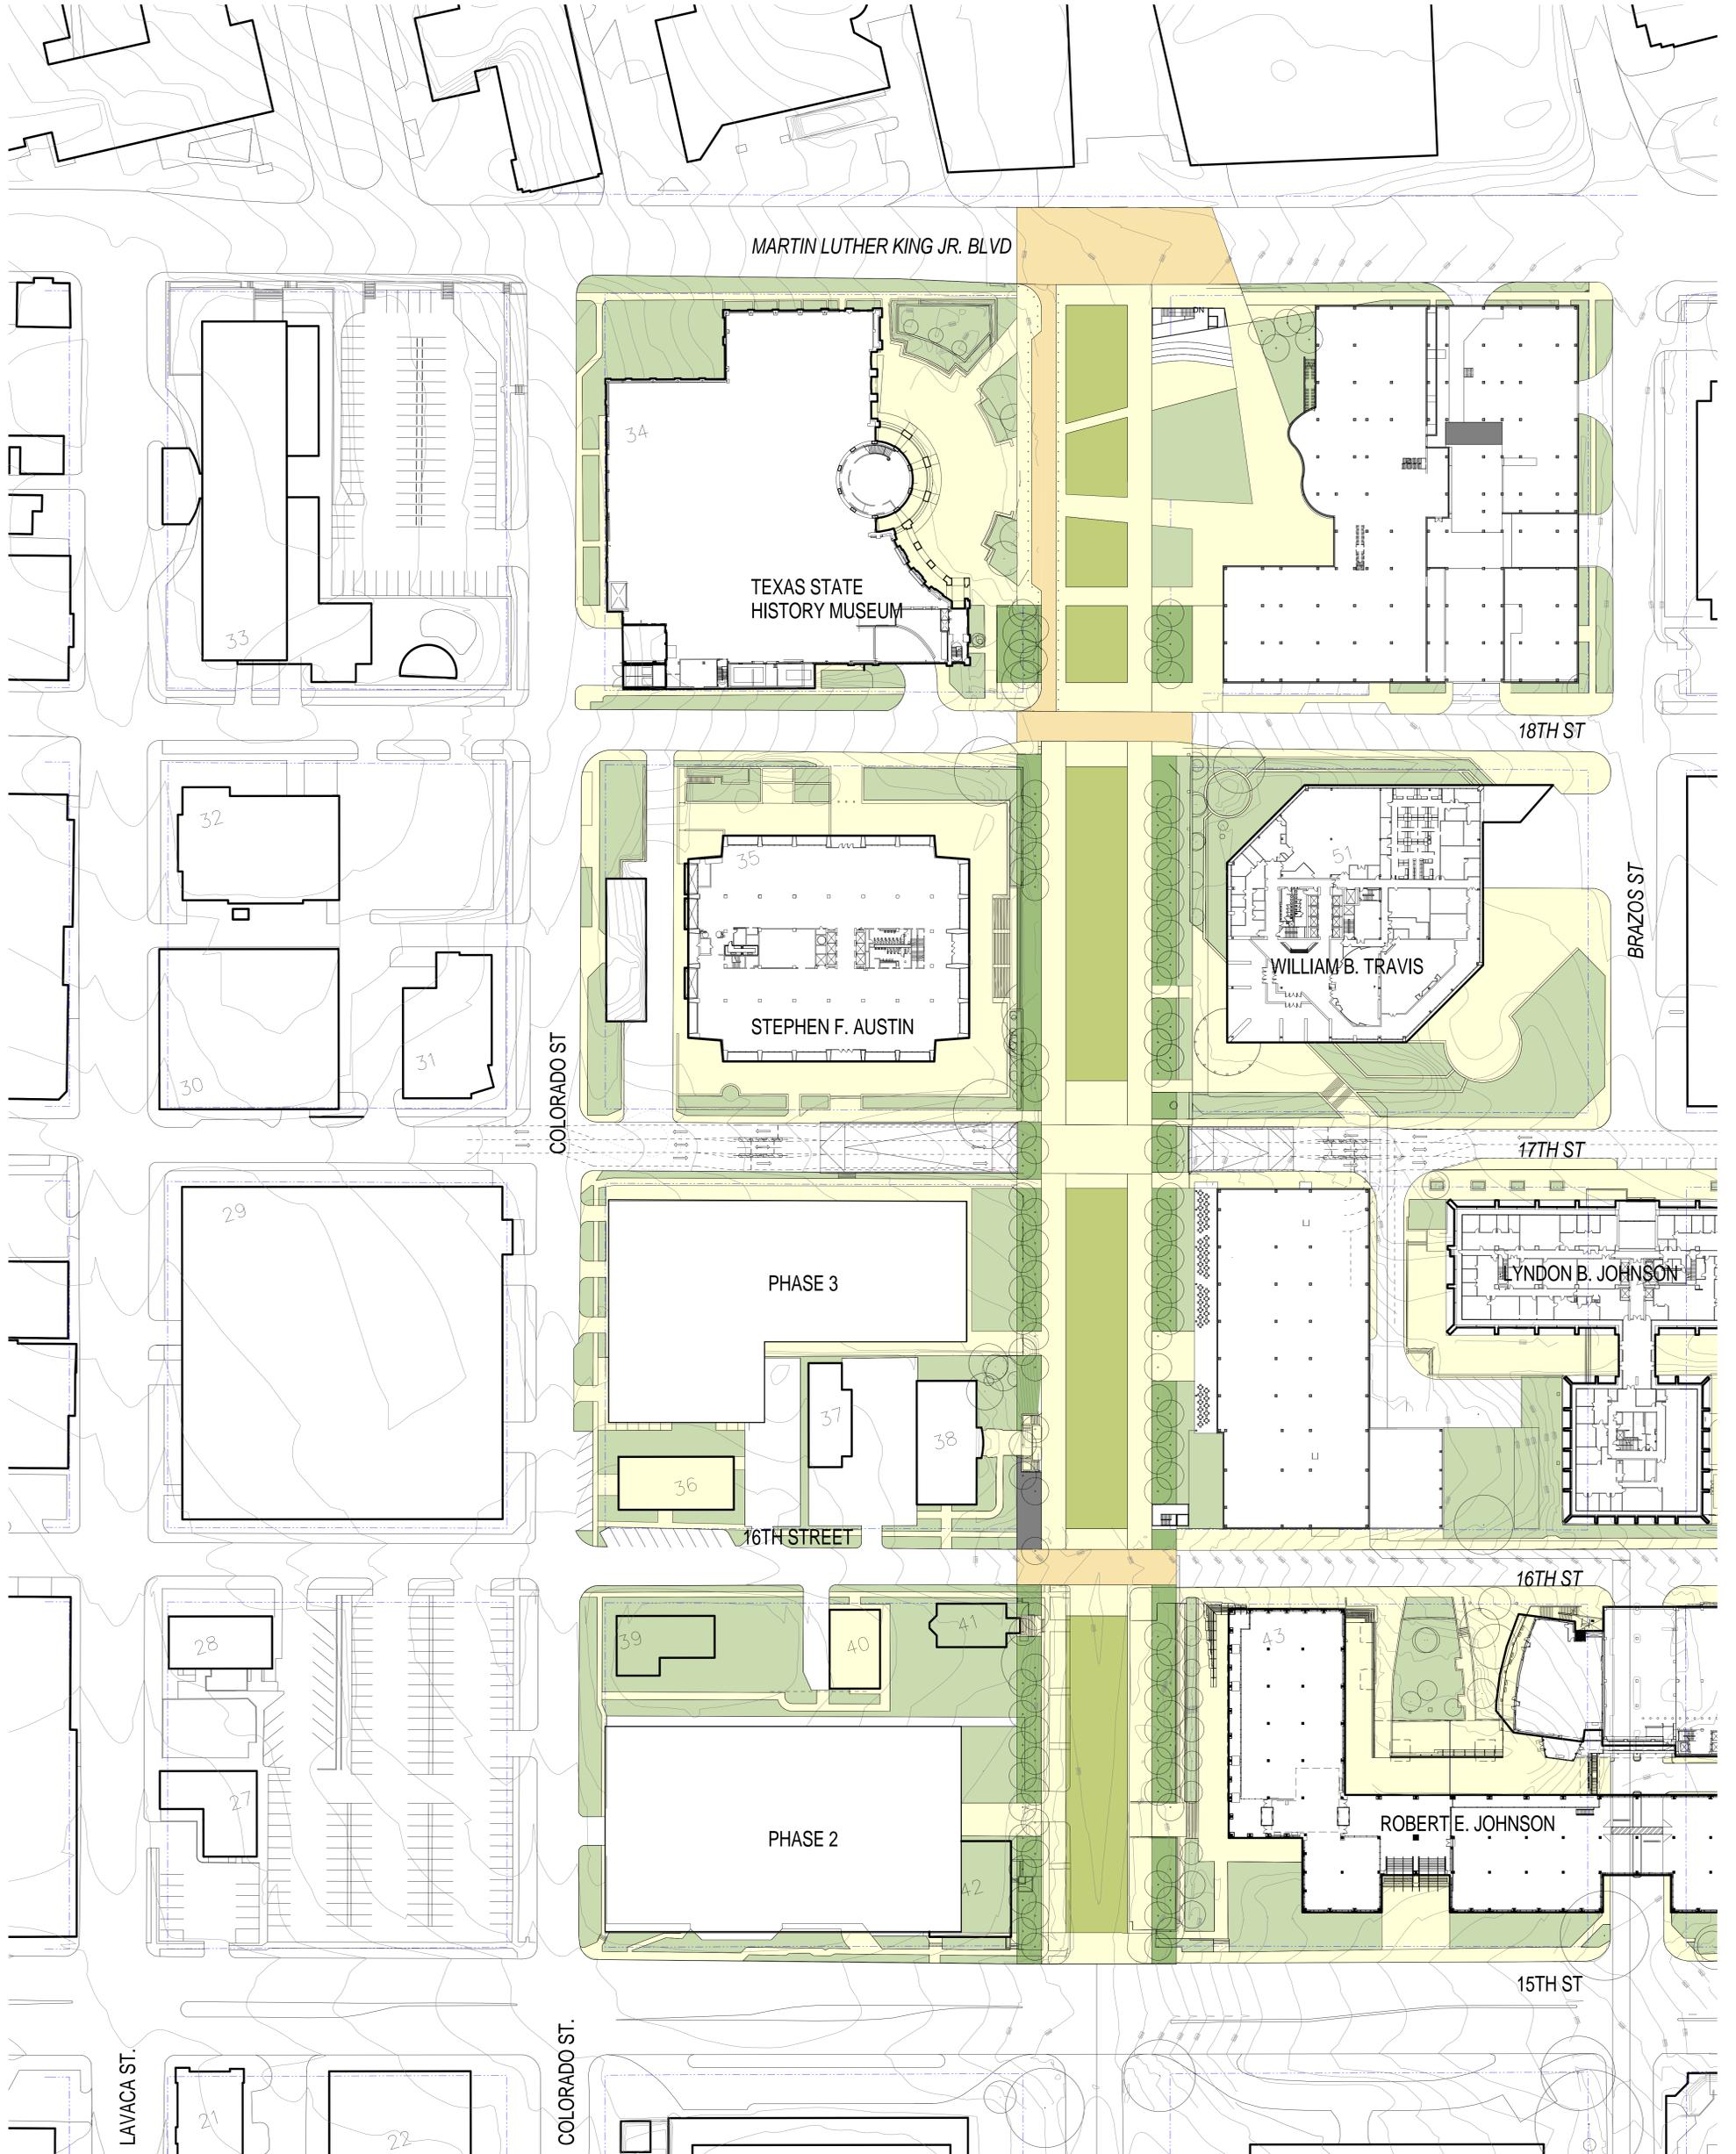


**EXC - SITE PLAN - LIMIT OF EXCAVATION  
PACKAGE 1**

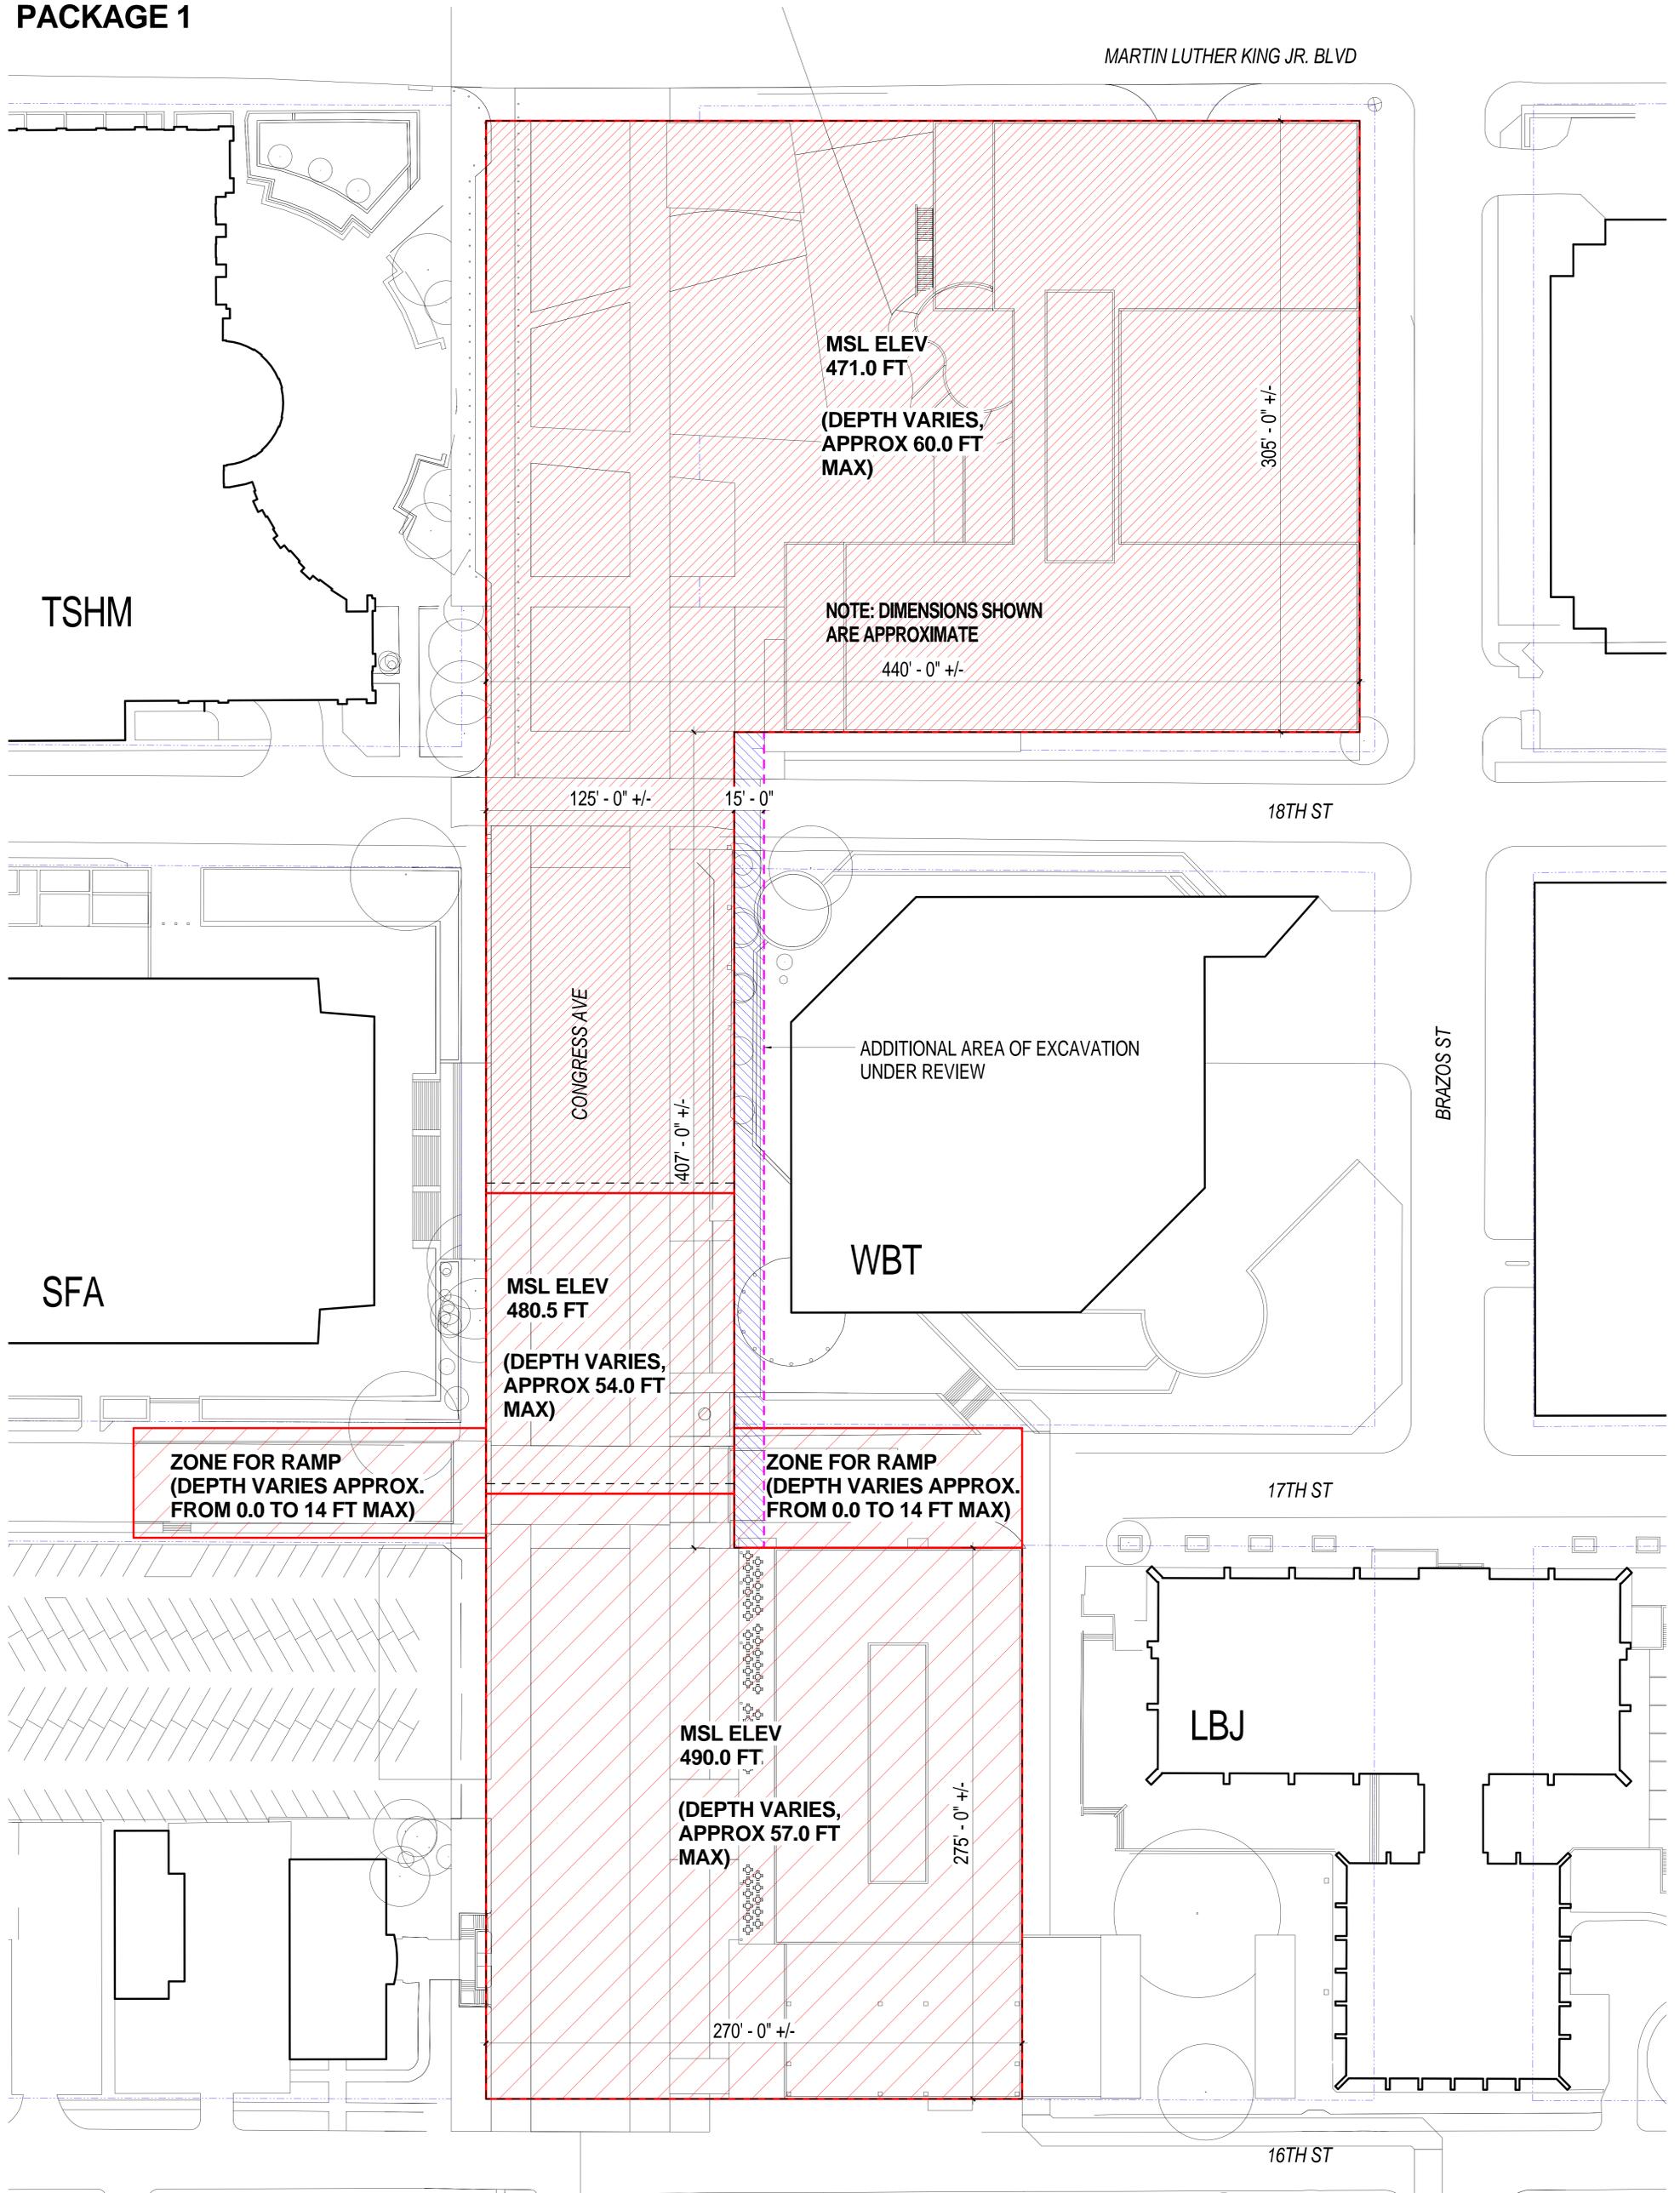


**CUP - SITE PLAN - TUNNEL**  
**PACKAGE 3**

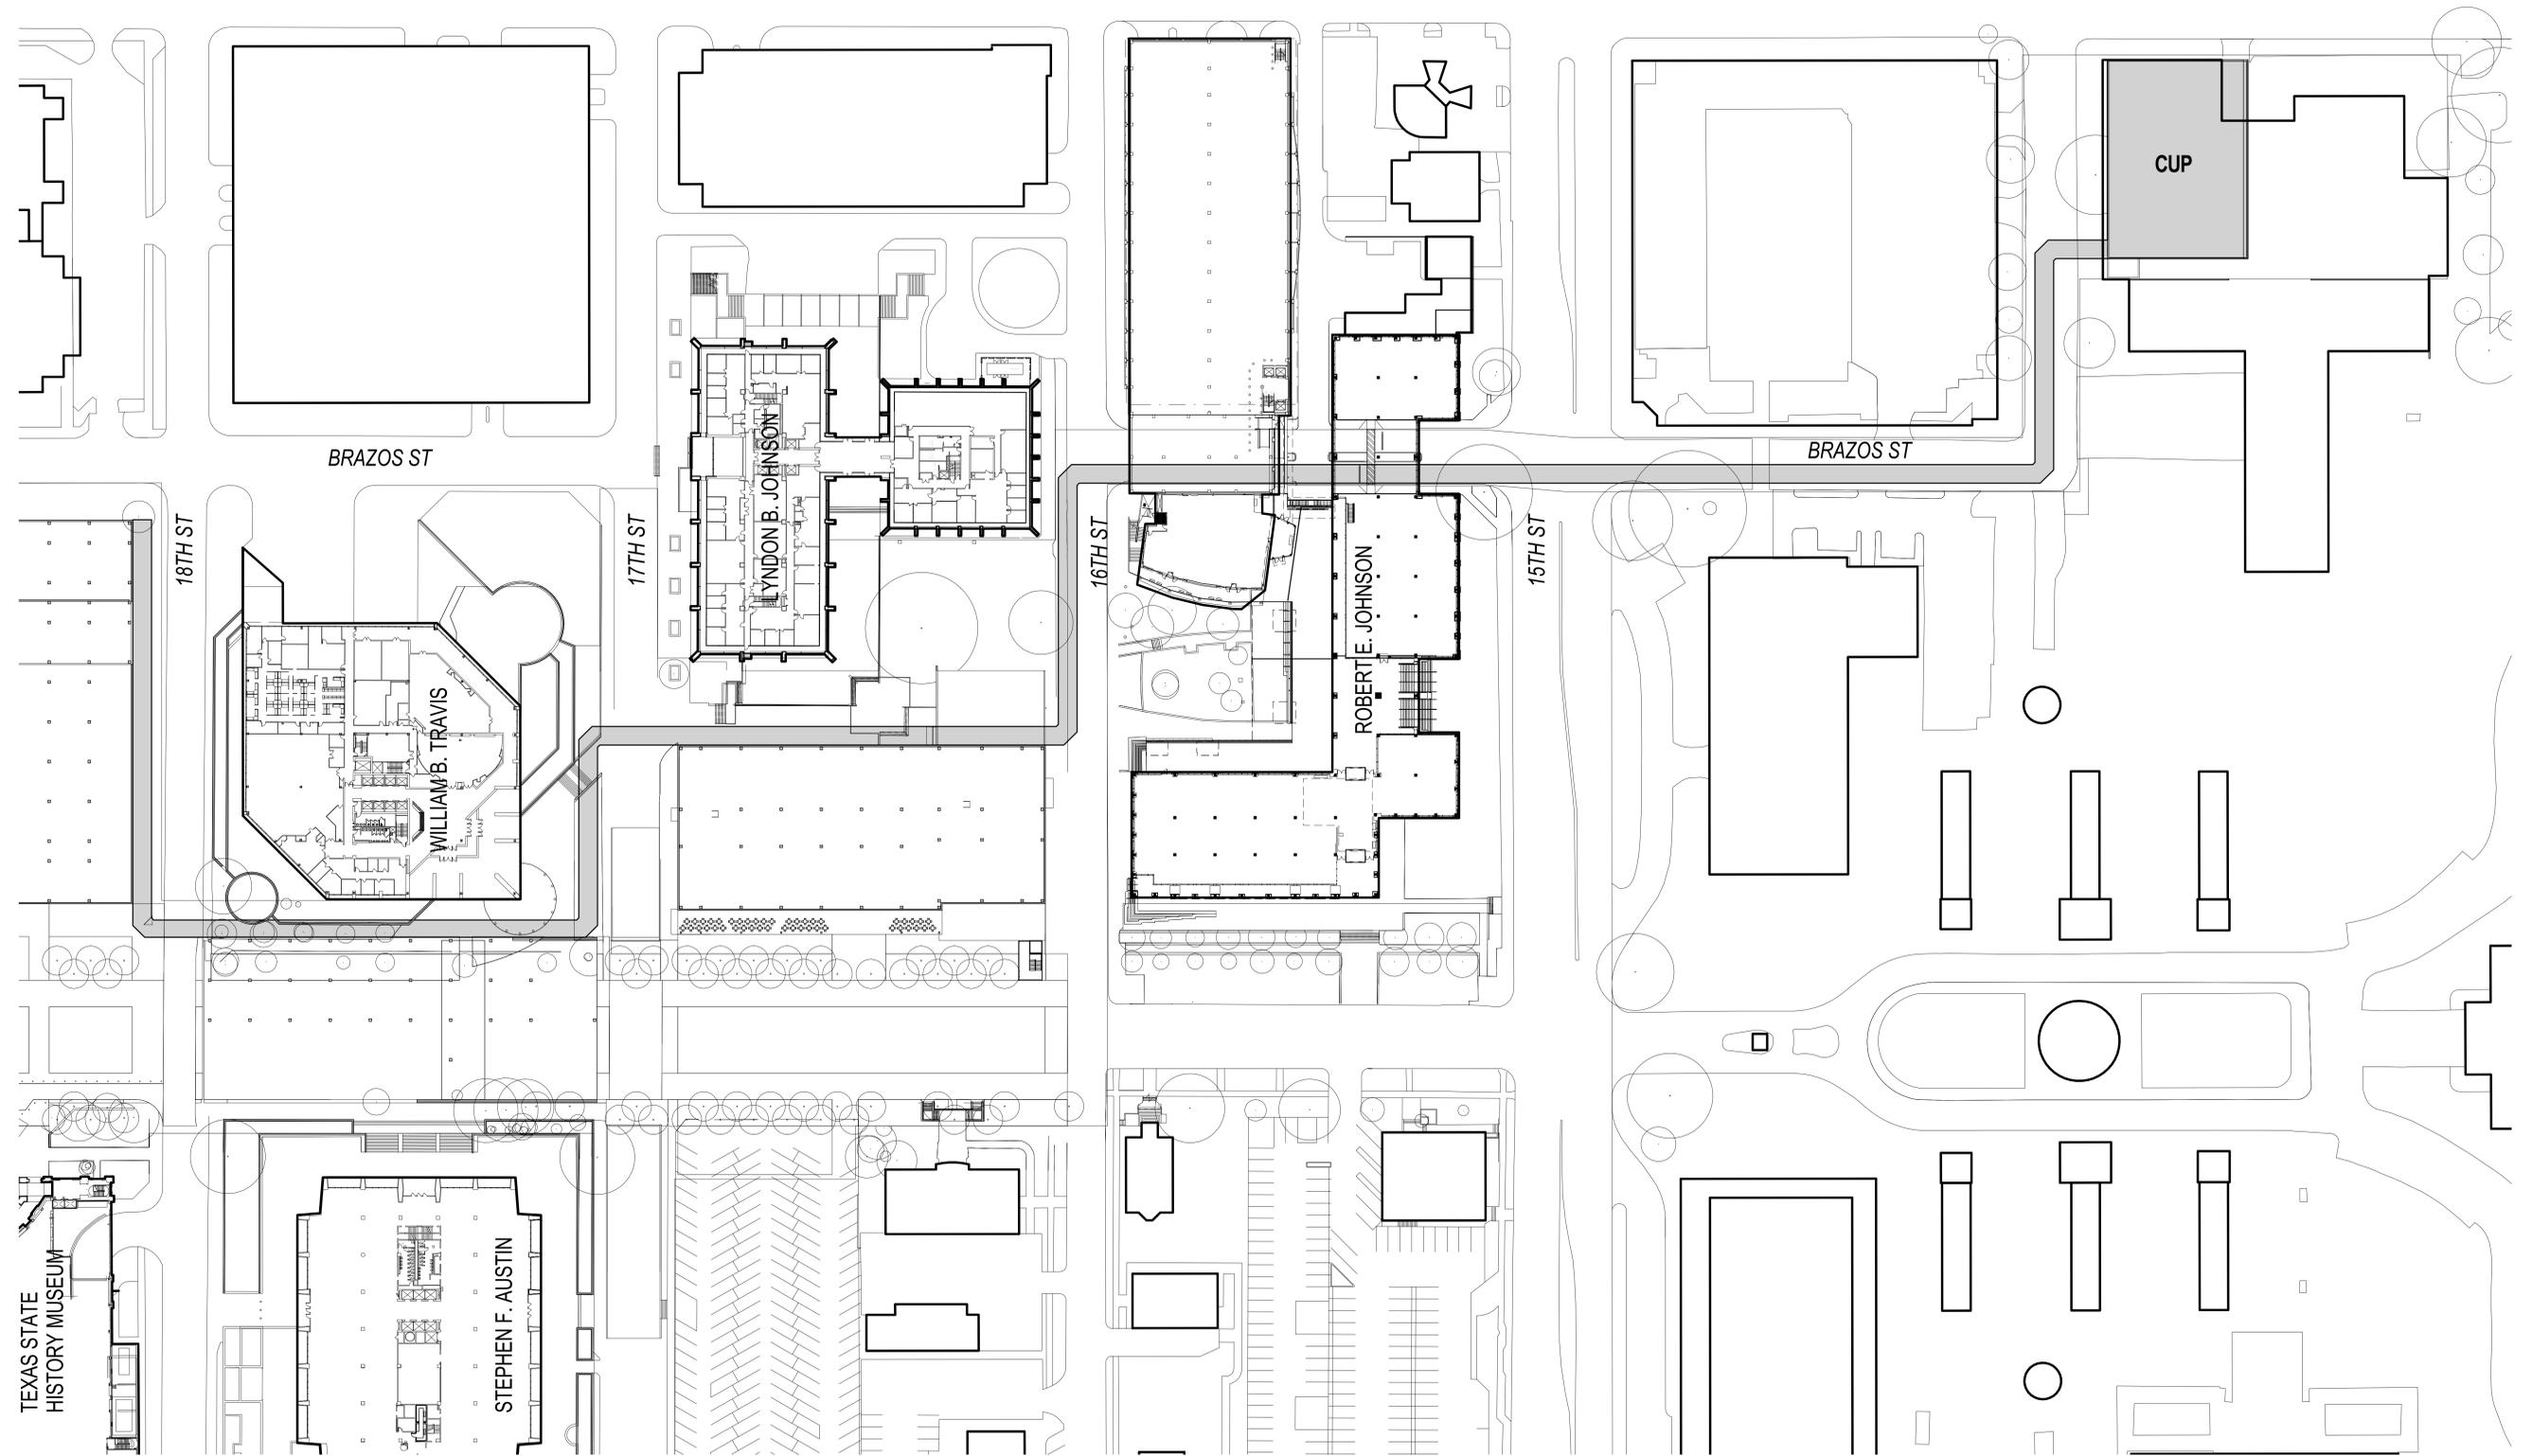

**CUP - SITE PLAN - TUNNEL - LEVEL B1**  
**PACKAGE 3**

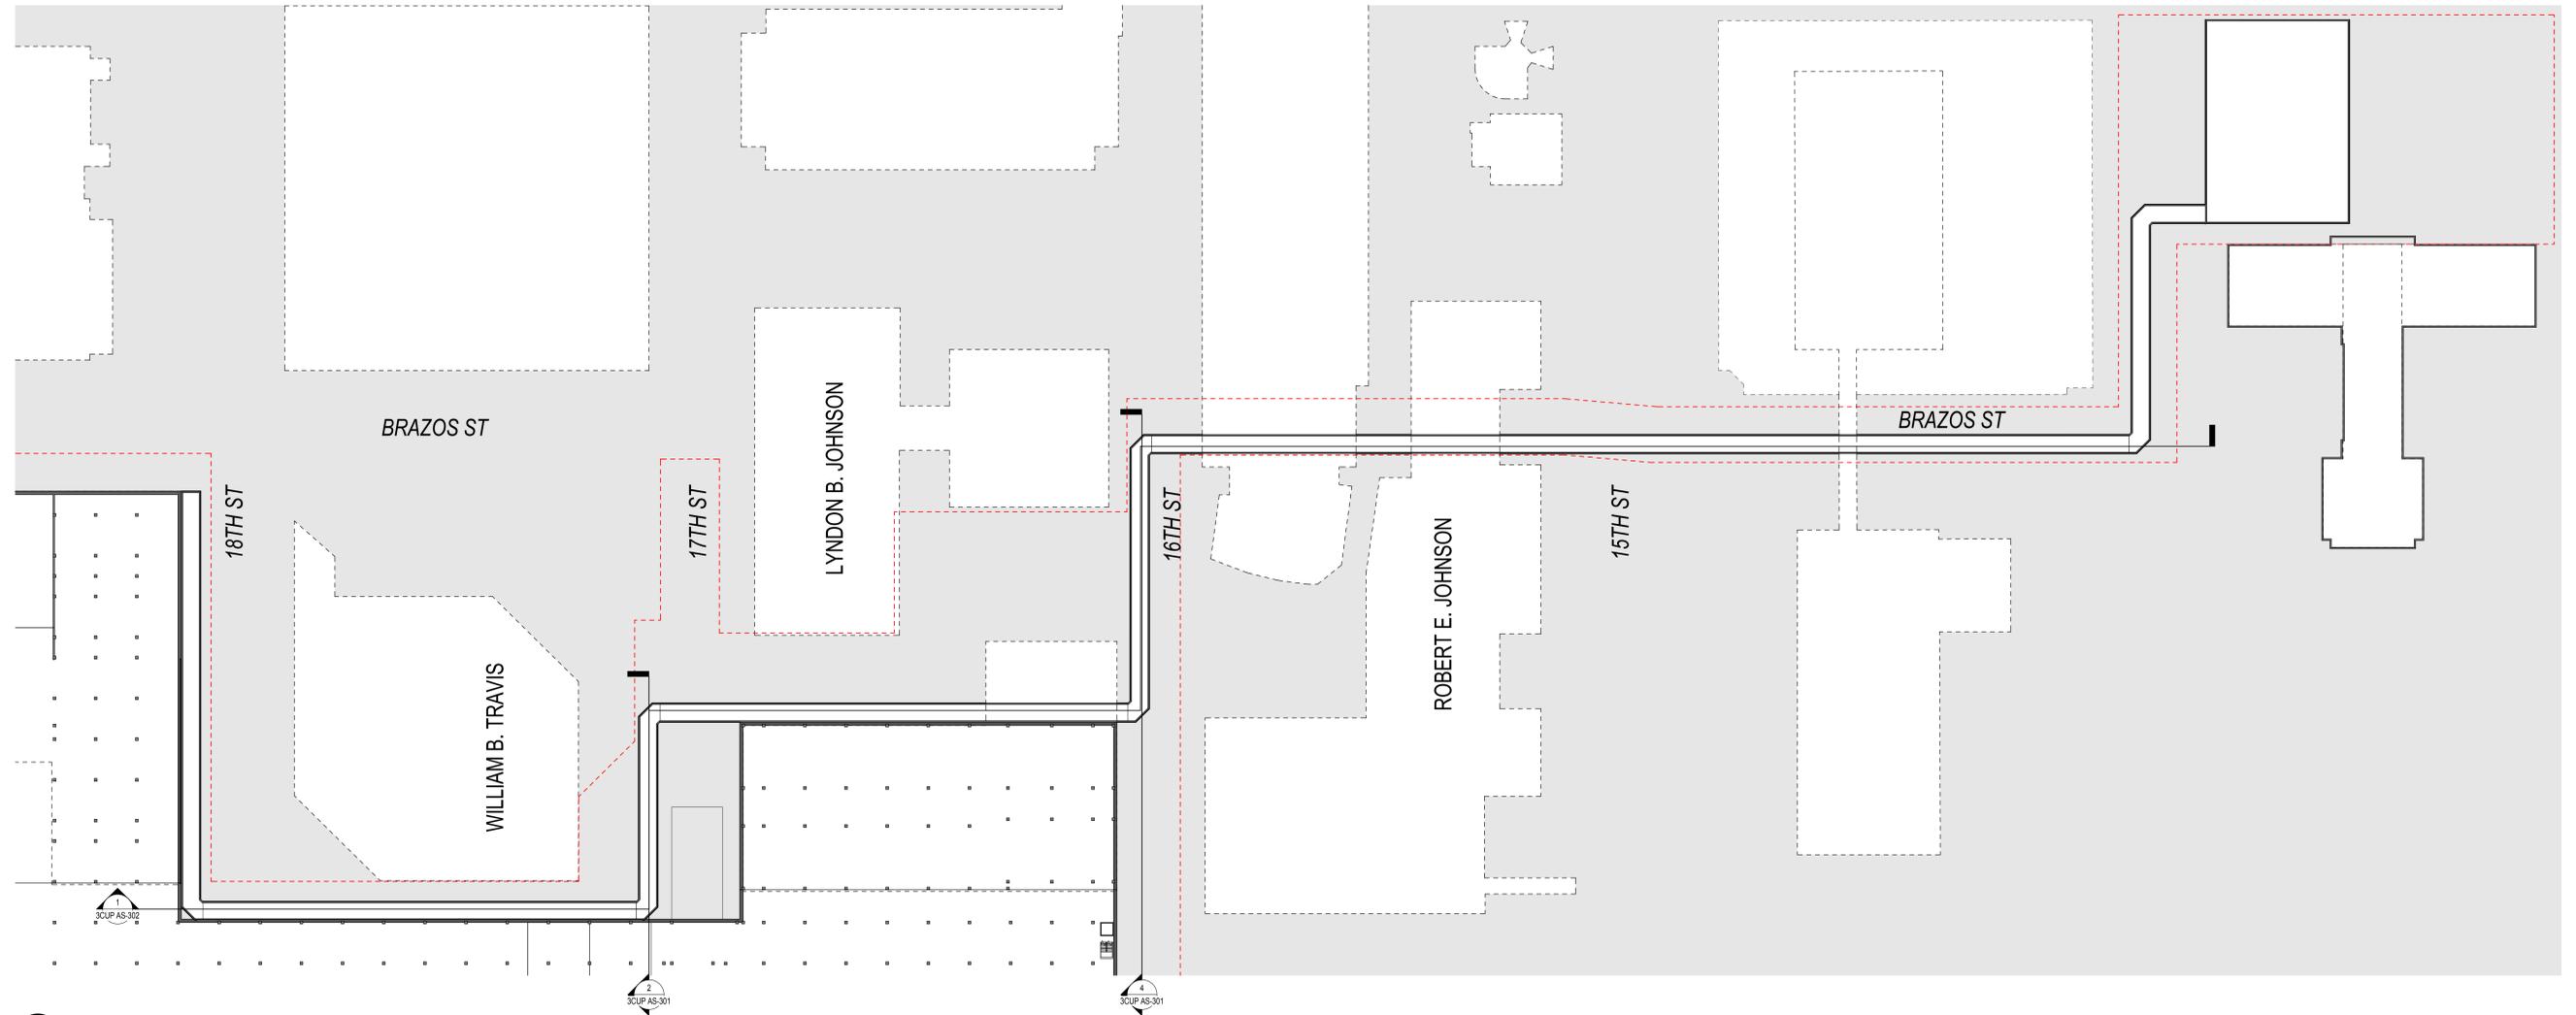


**1 CUP - TUNNEL SITE PLAN - LEVEL B2**  
 SCALE: 1" = 50'-0"

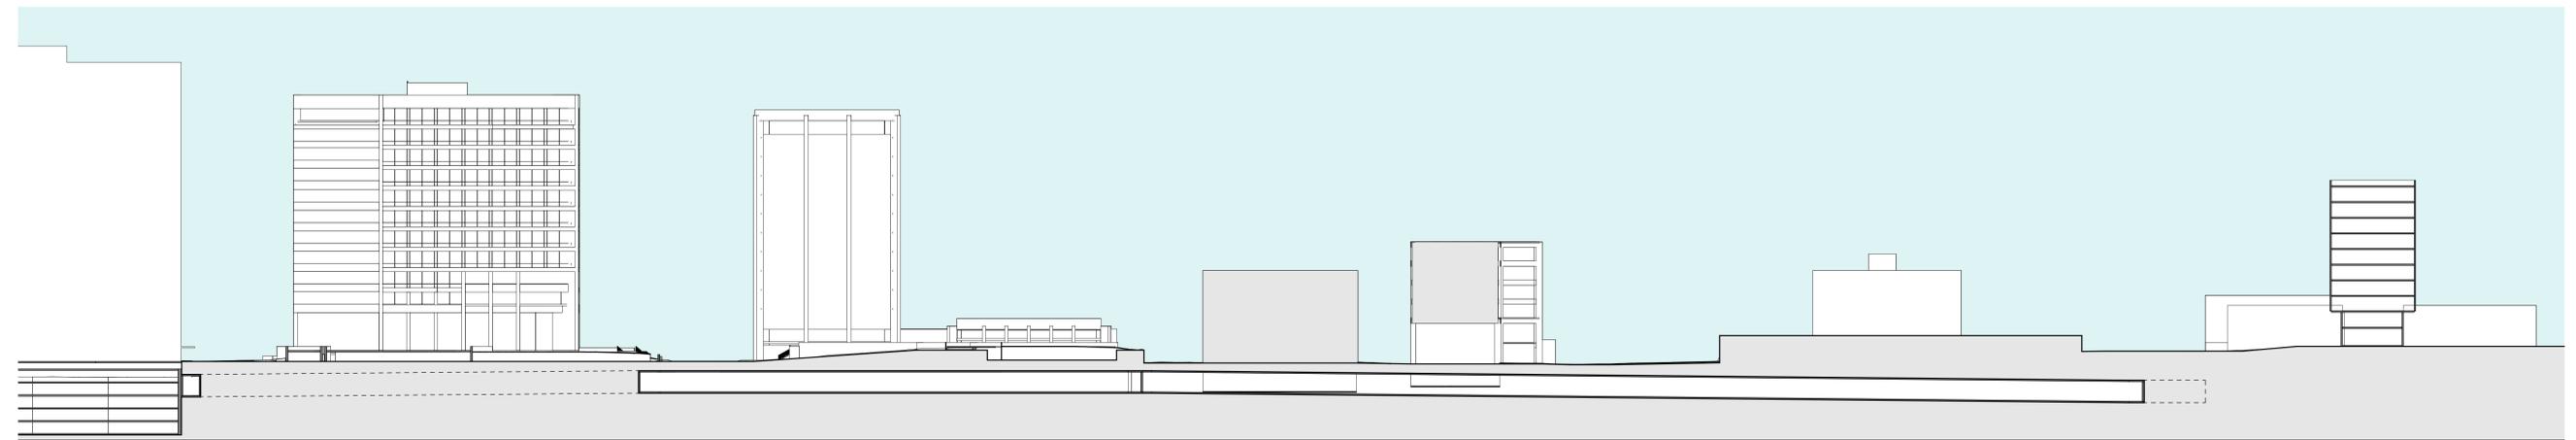


**2 CUP - TUNNEL SECT NO-SO 1 OVERALL**  
 SCALE: 1" = 50'-0"


**CUP - SITE PLAN - ANNEX**  
**PACKAGE 3**

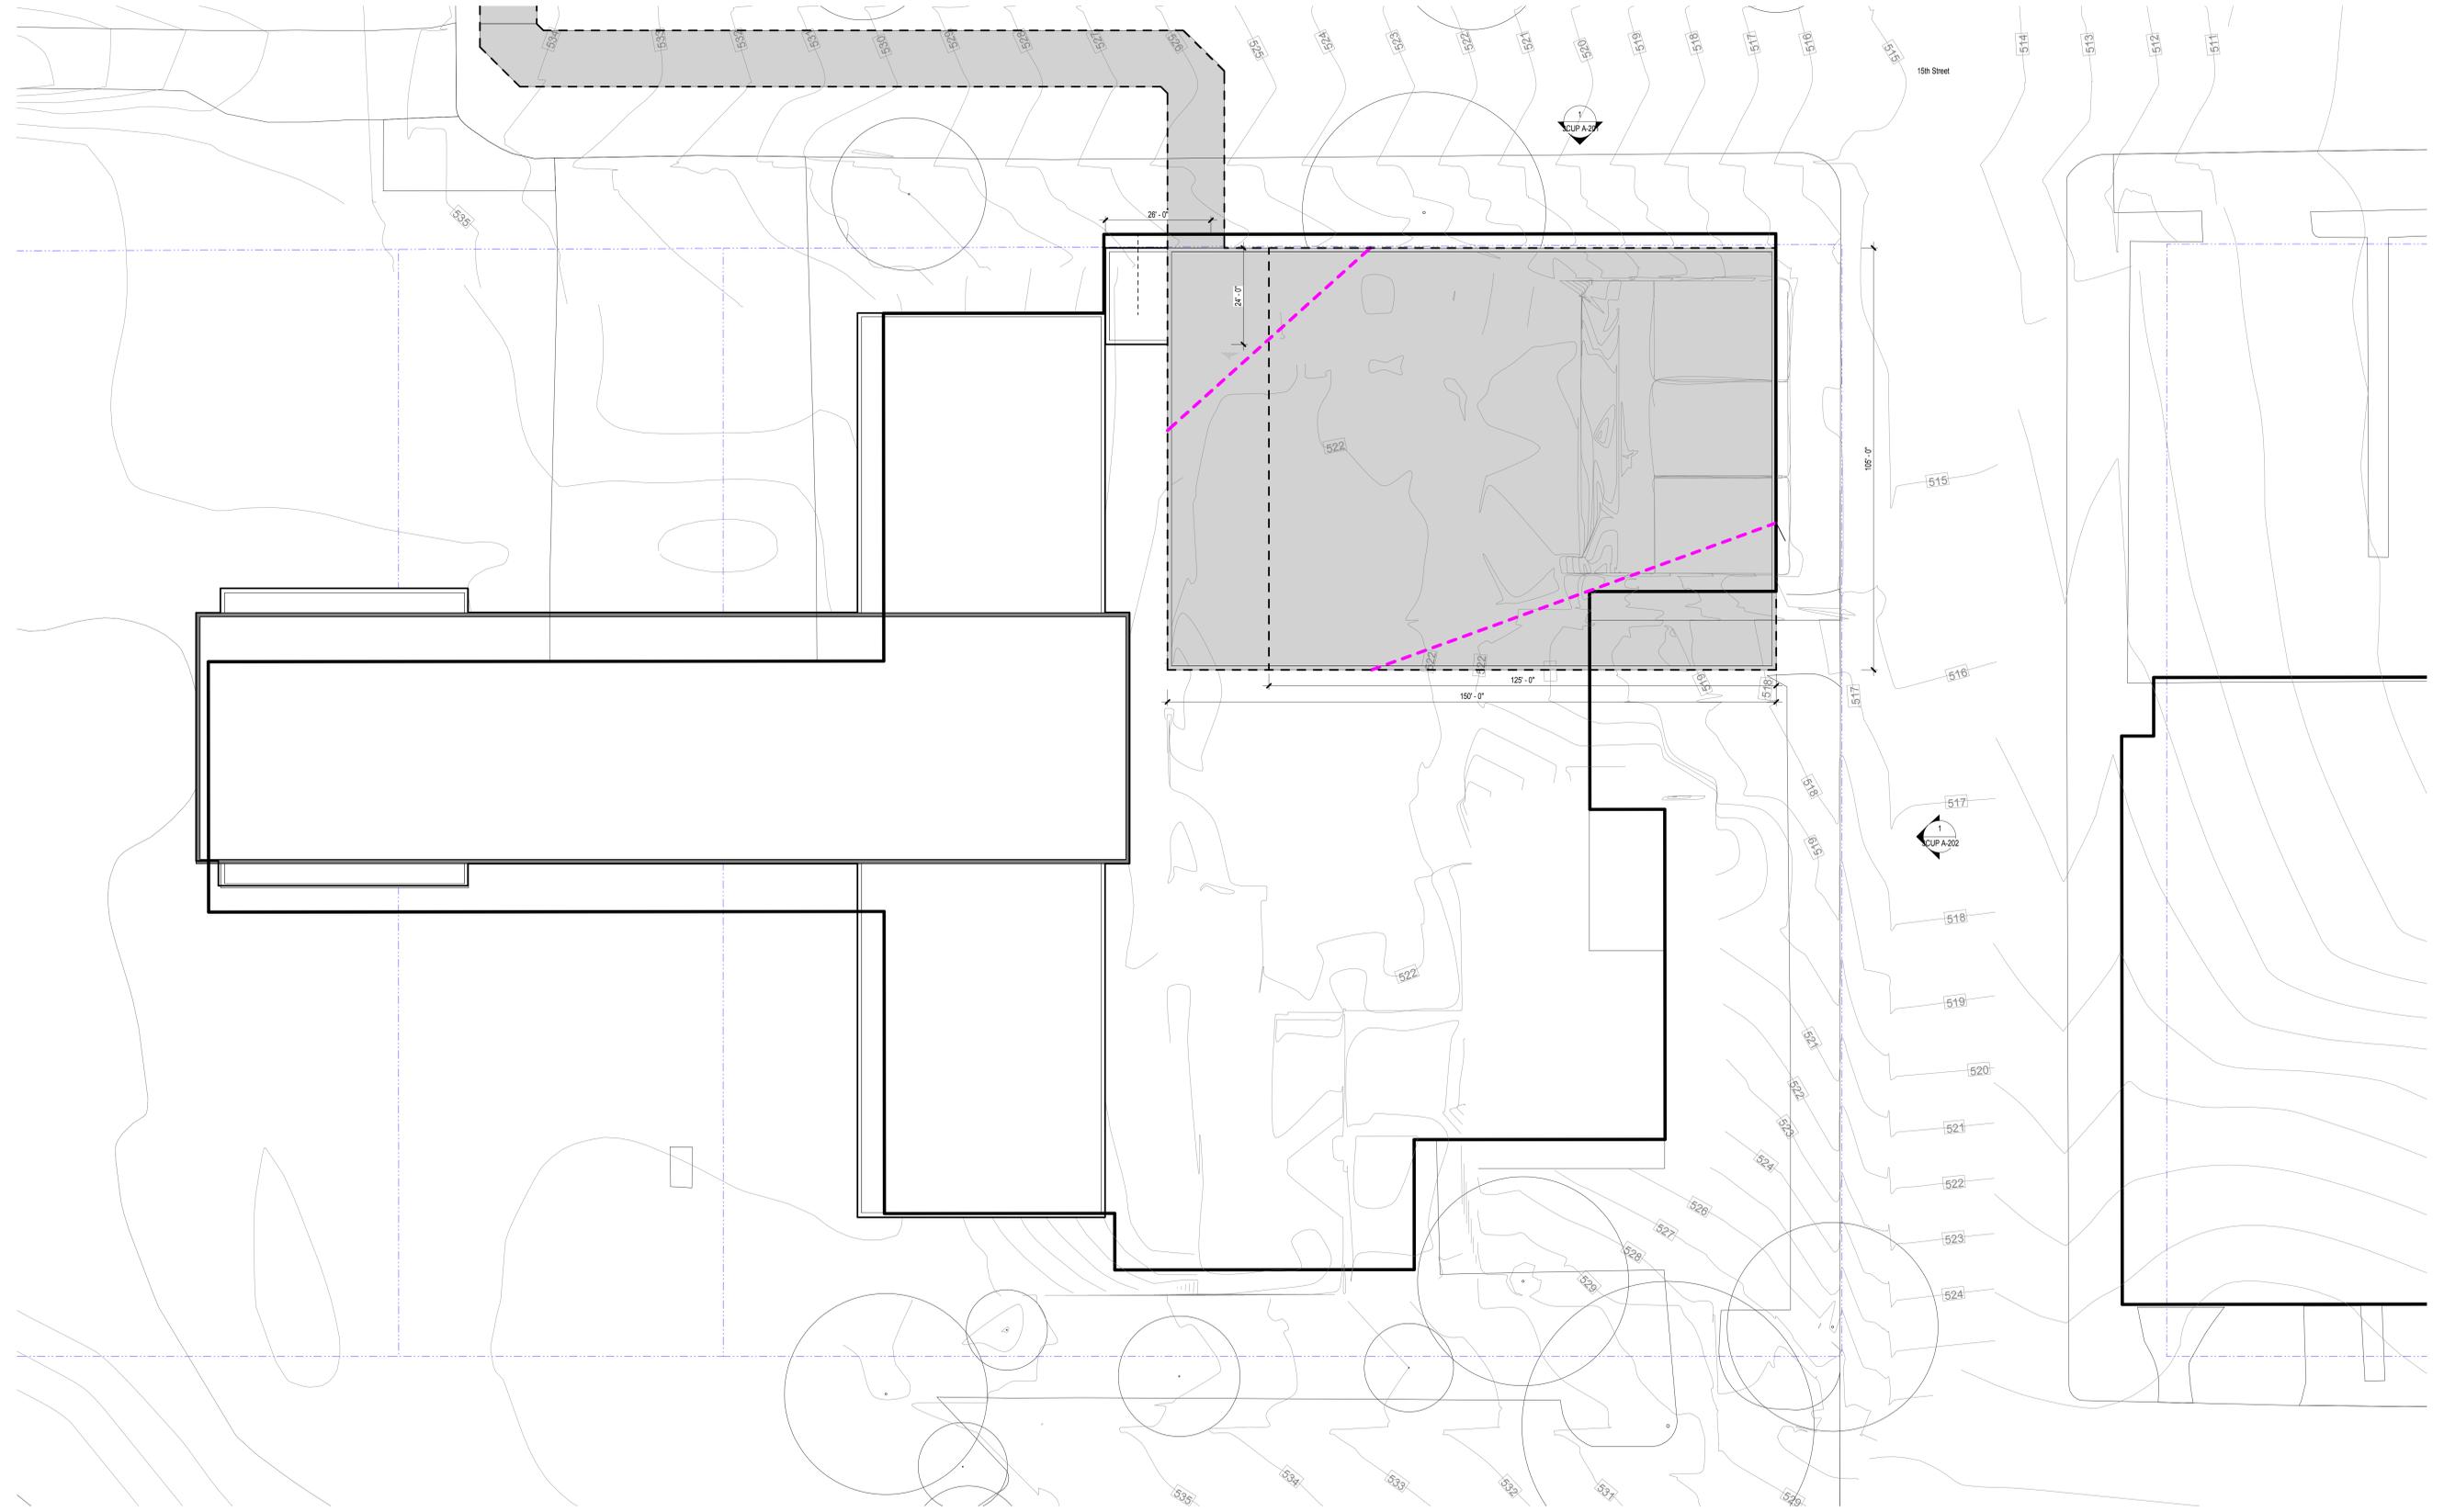


**CUP - SITE SECTIONS - TUNNEL**  
**PACKAGE 3**

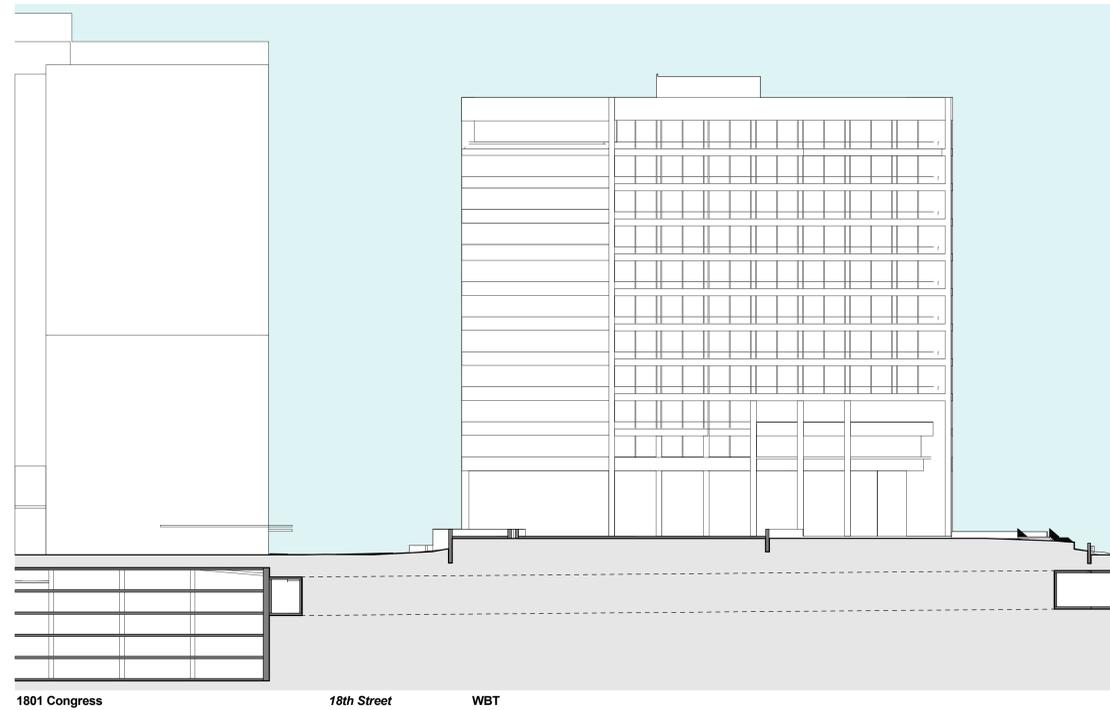

**1 CUP - TUNNEL SECT NO-SO 1**  
 SCALE: 1" = 30'-0"

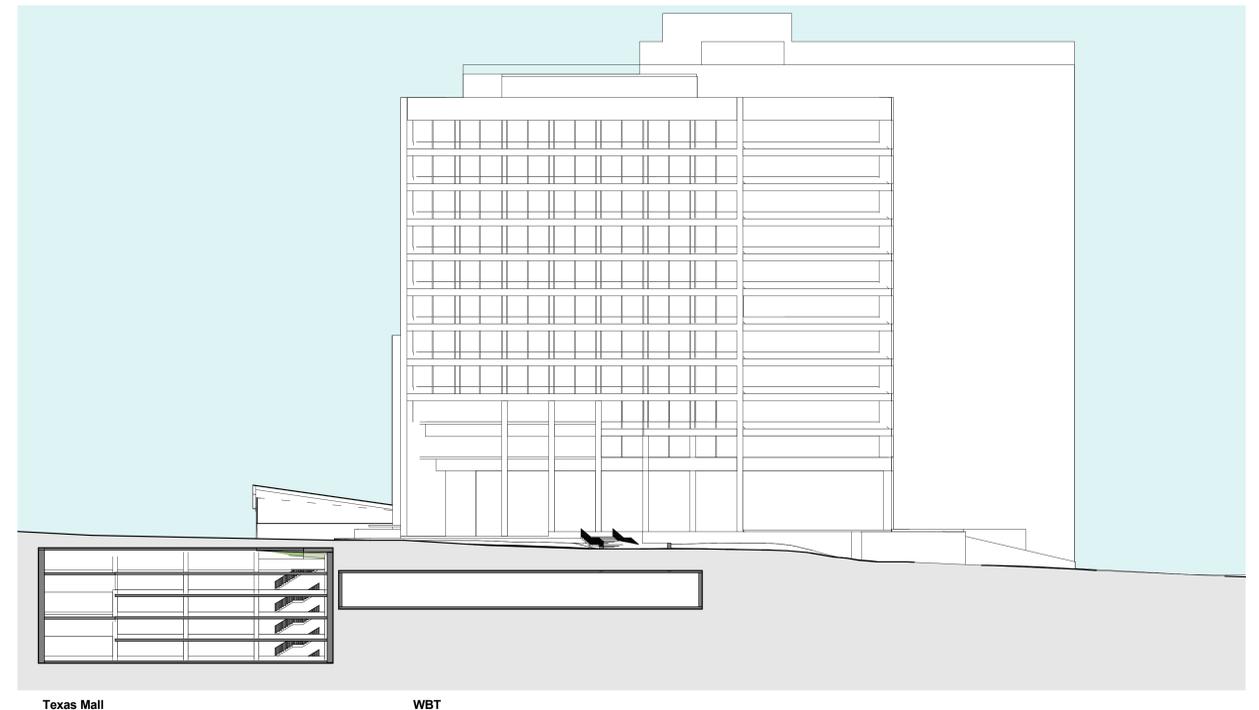

**2 CUP - TUNNEL SECT WE-EA 1 AT 17TH**  
 SCALE: 1" = 30'-0"

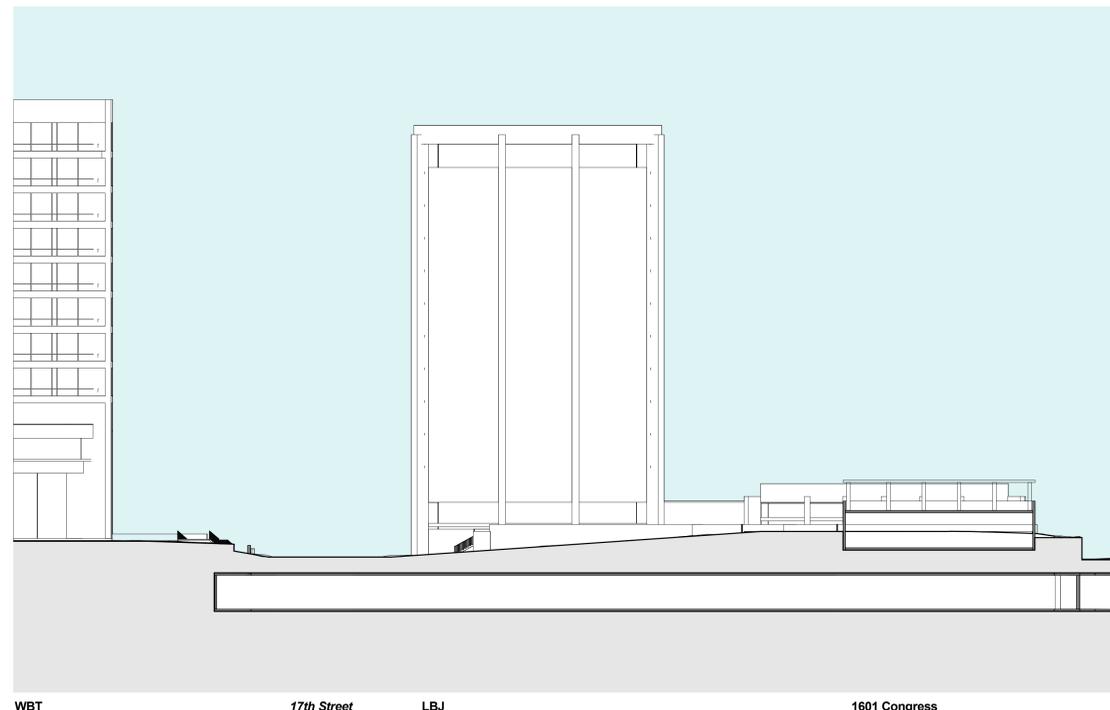


**3 CUP - TUNNEL SECT NO-SO 2**  
 SCALE: 1" = 30'-0"




**4 CUP - TUNNEL SECT WE-EA 2 AT 16TH**  
 SCALE: 1" = 30'-0"

**CUP - SITE SECTIONS - TUNNEL**  
**PACKAGE 3**

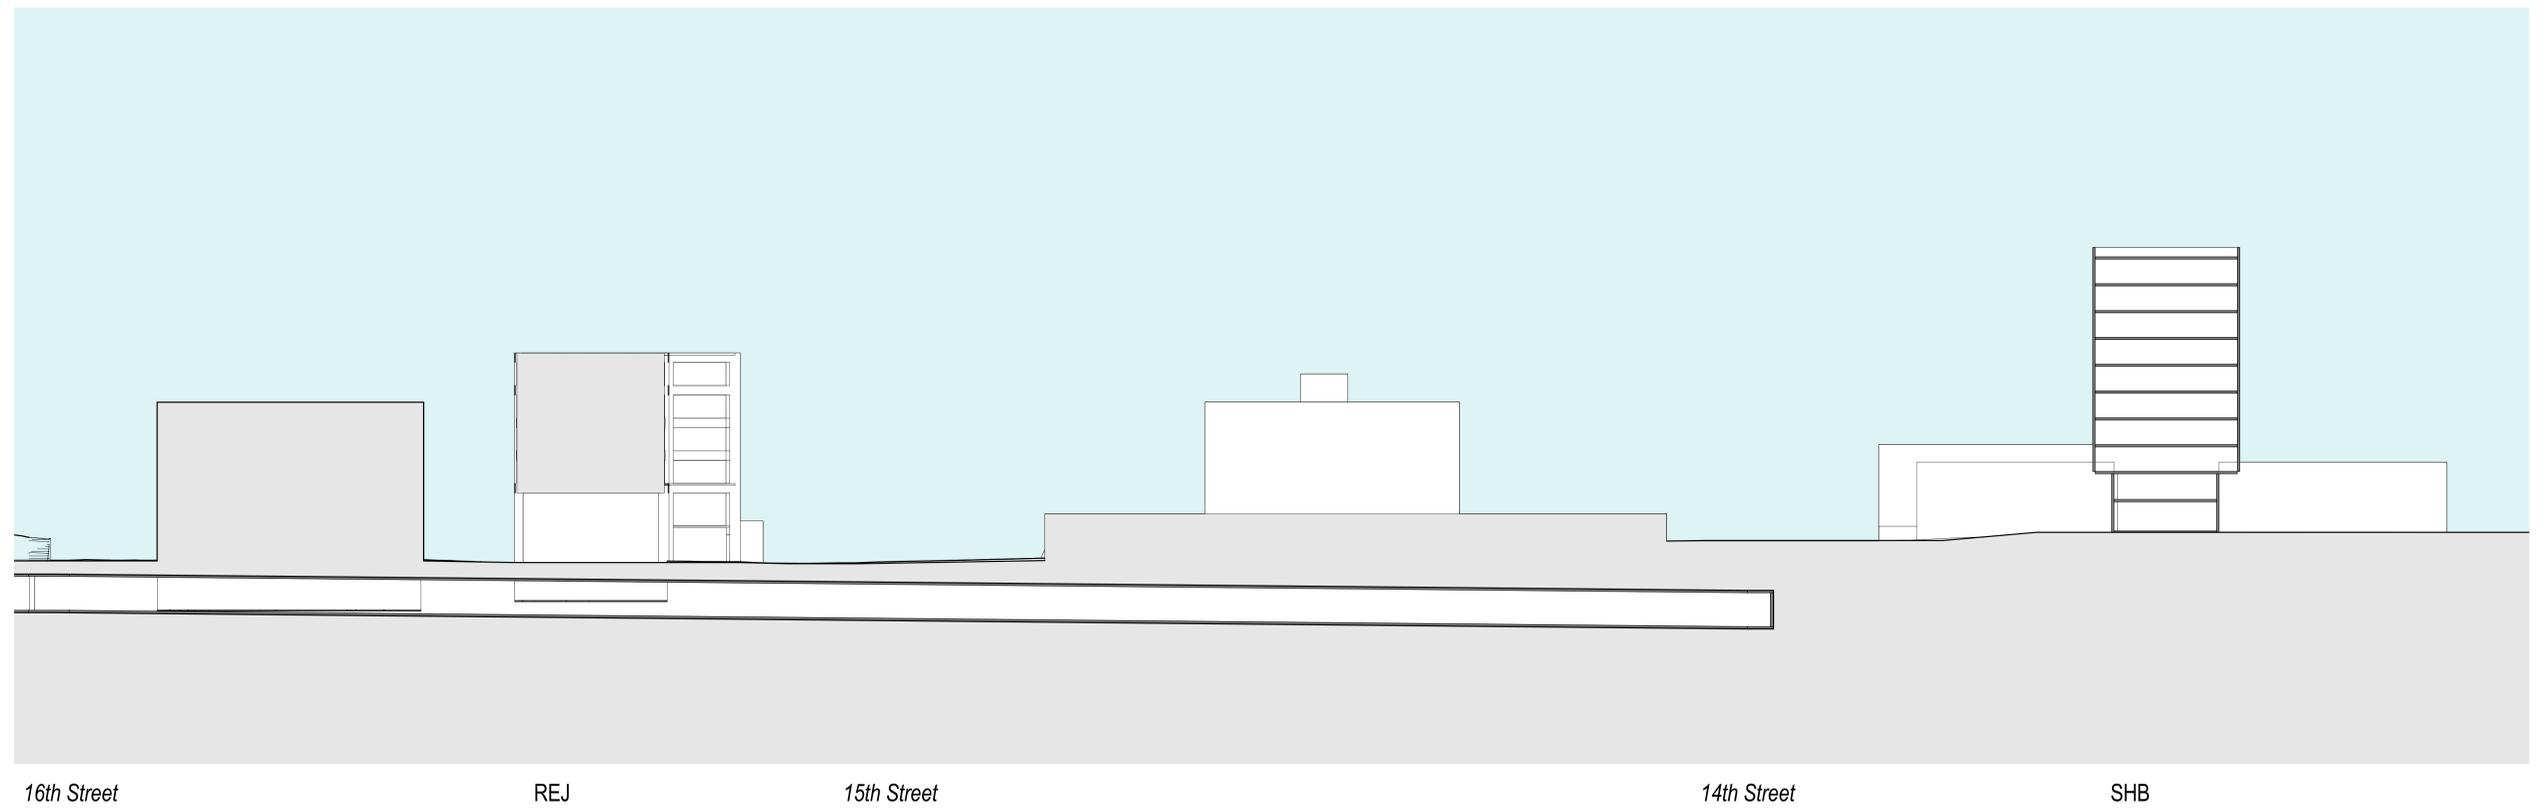


1 CUP - TUNNEL SECT NO-SO 3  
SCALE: 1" = 30'-0"

**CUP - EXT ELEVATION - NORTH**  
**PACKAGE 3**

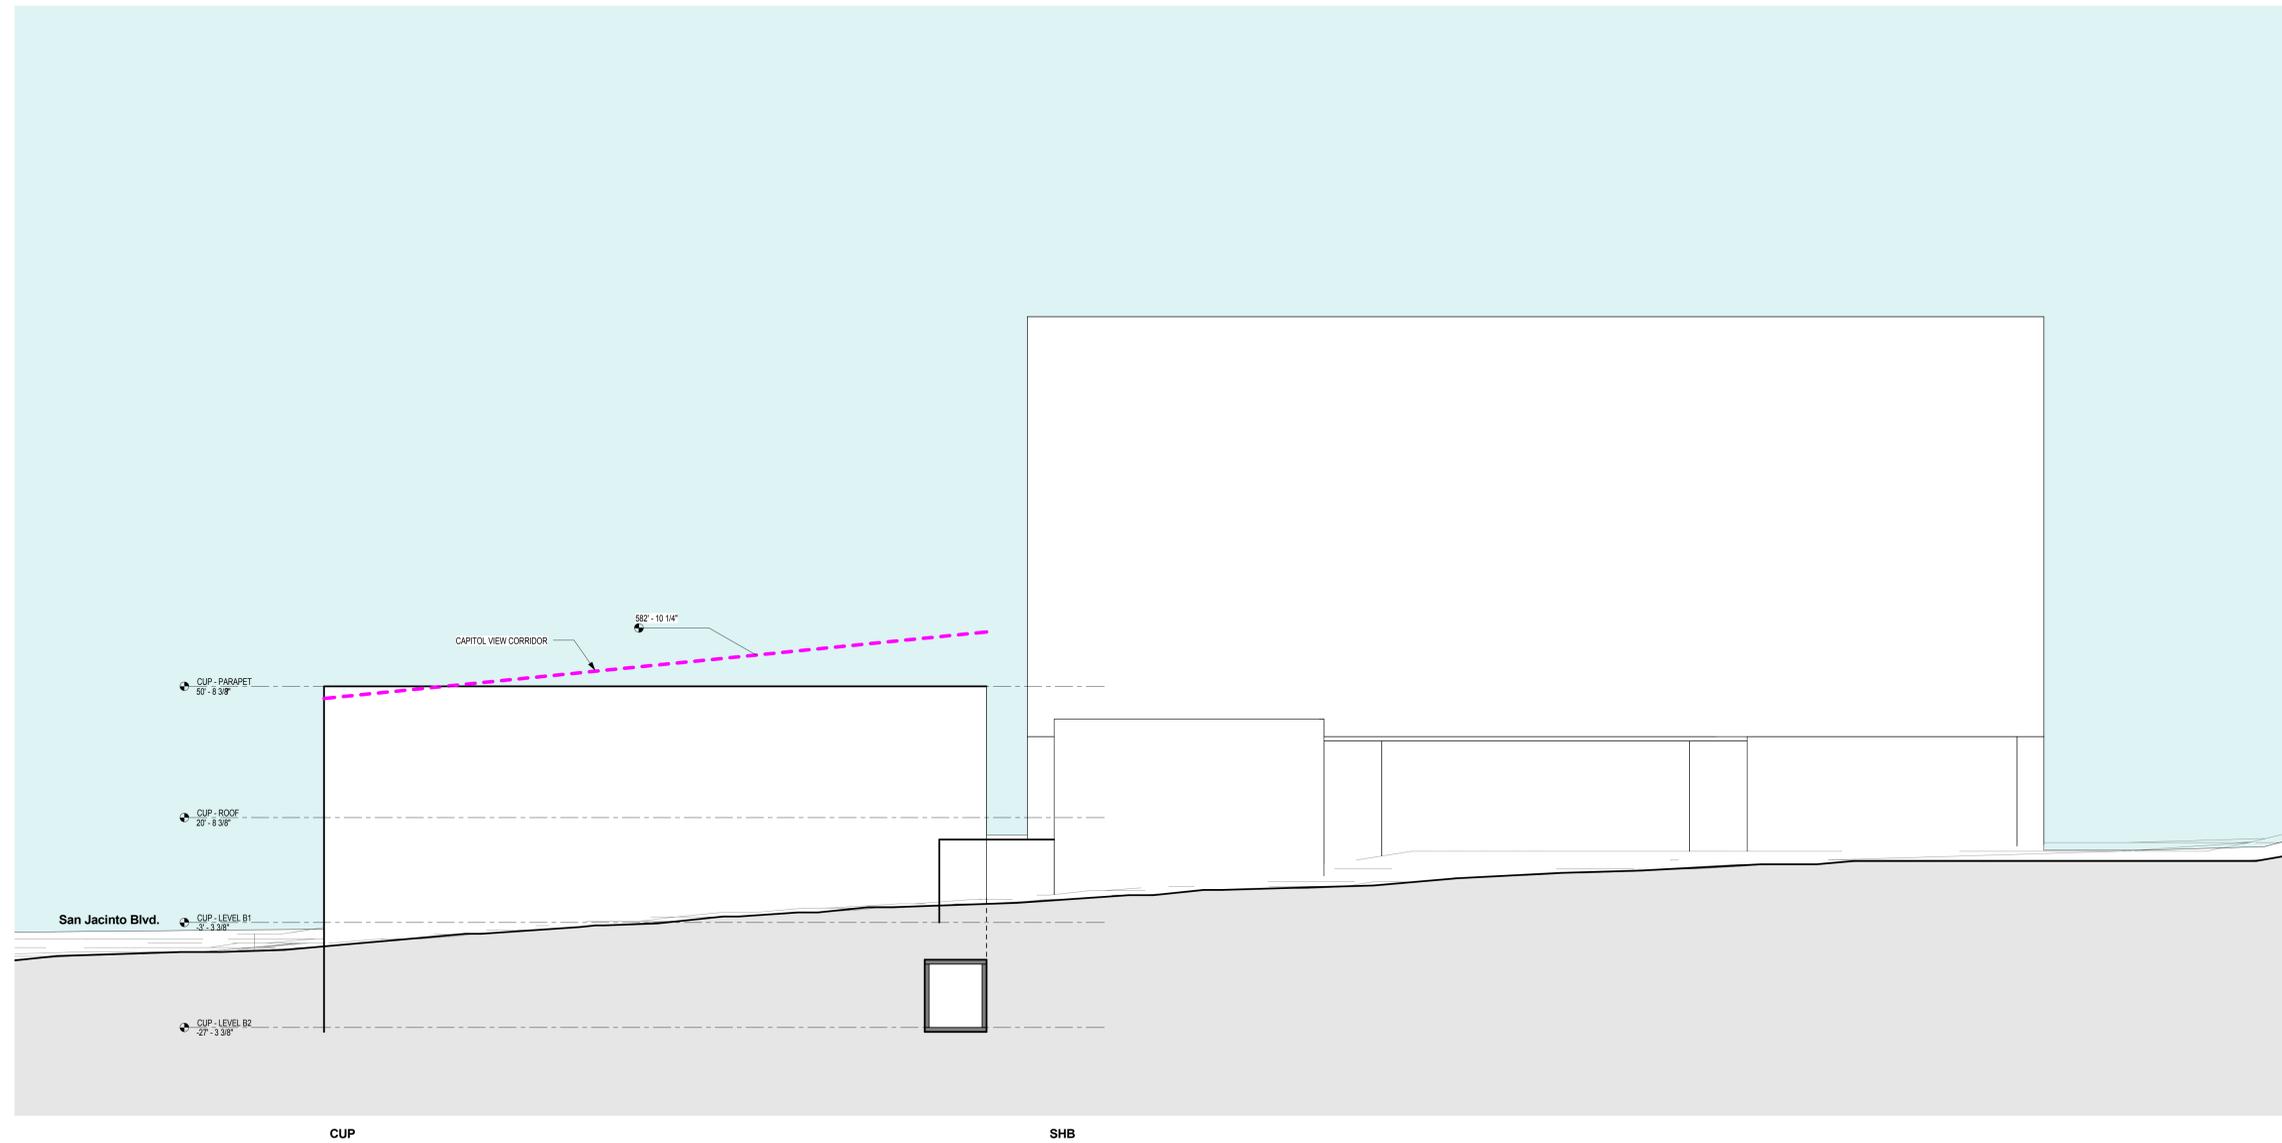

1 CUP - EXT ELEV - NORTH  
 SCALE: 1/16" = 1'-0"

# CUP - EXT ELEVATION - EAST

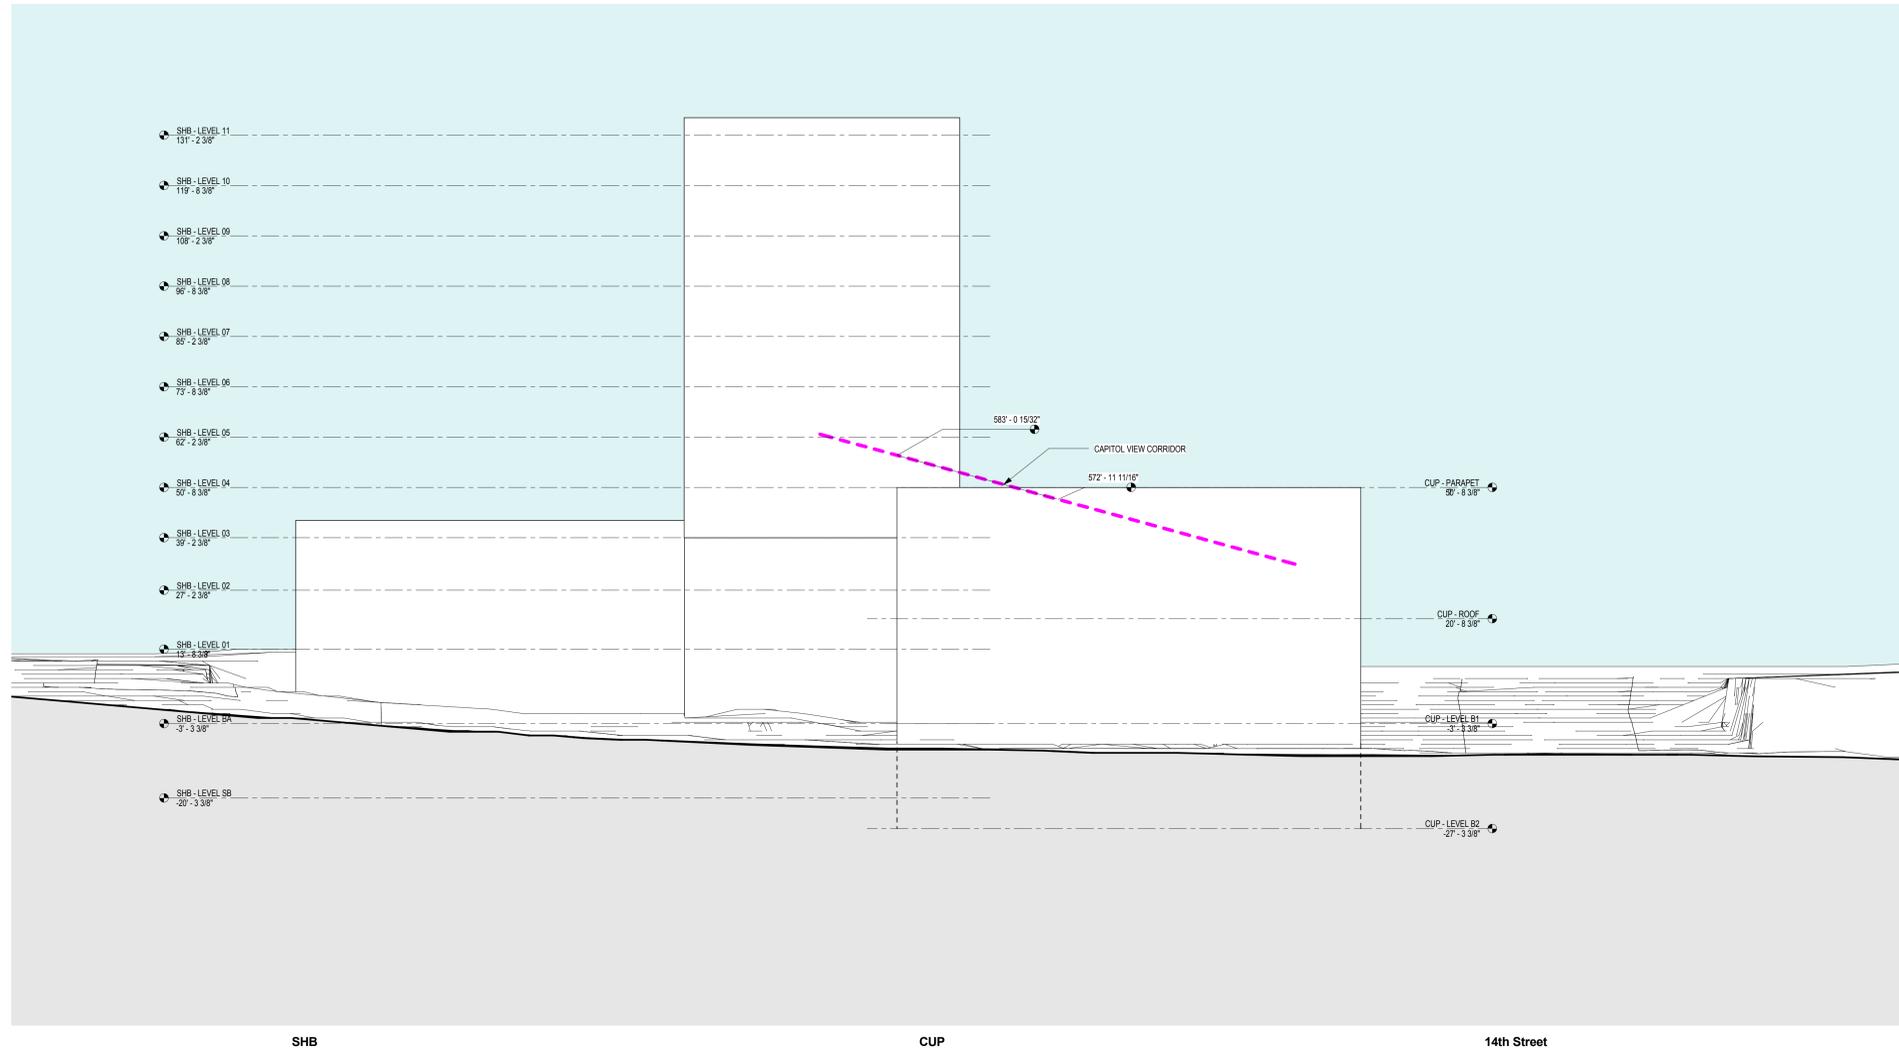


1 CUP - EXT ELEV - EAST  
SCALE: 1/16" = 1'-0"


**C18 - FLOOR PLAN - LEVEL B7**  
**PACKAGE 4**



**C18 - FLOOR PLAN - LEVEL B6**  
**PACKAGE 4**

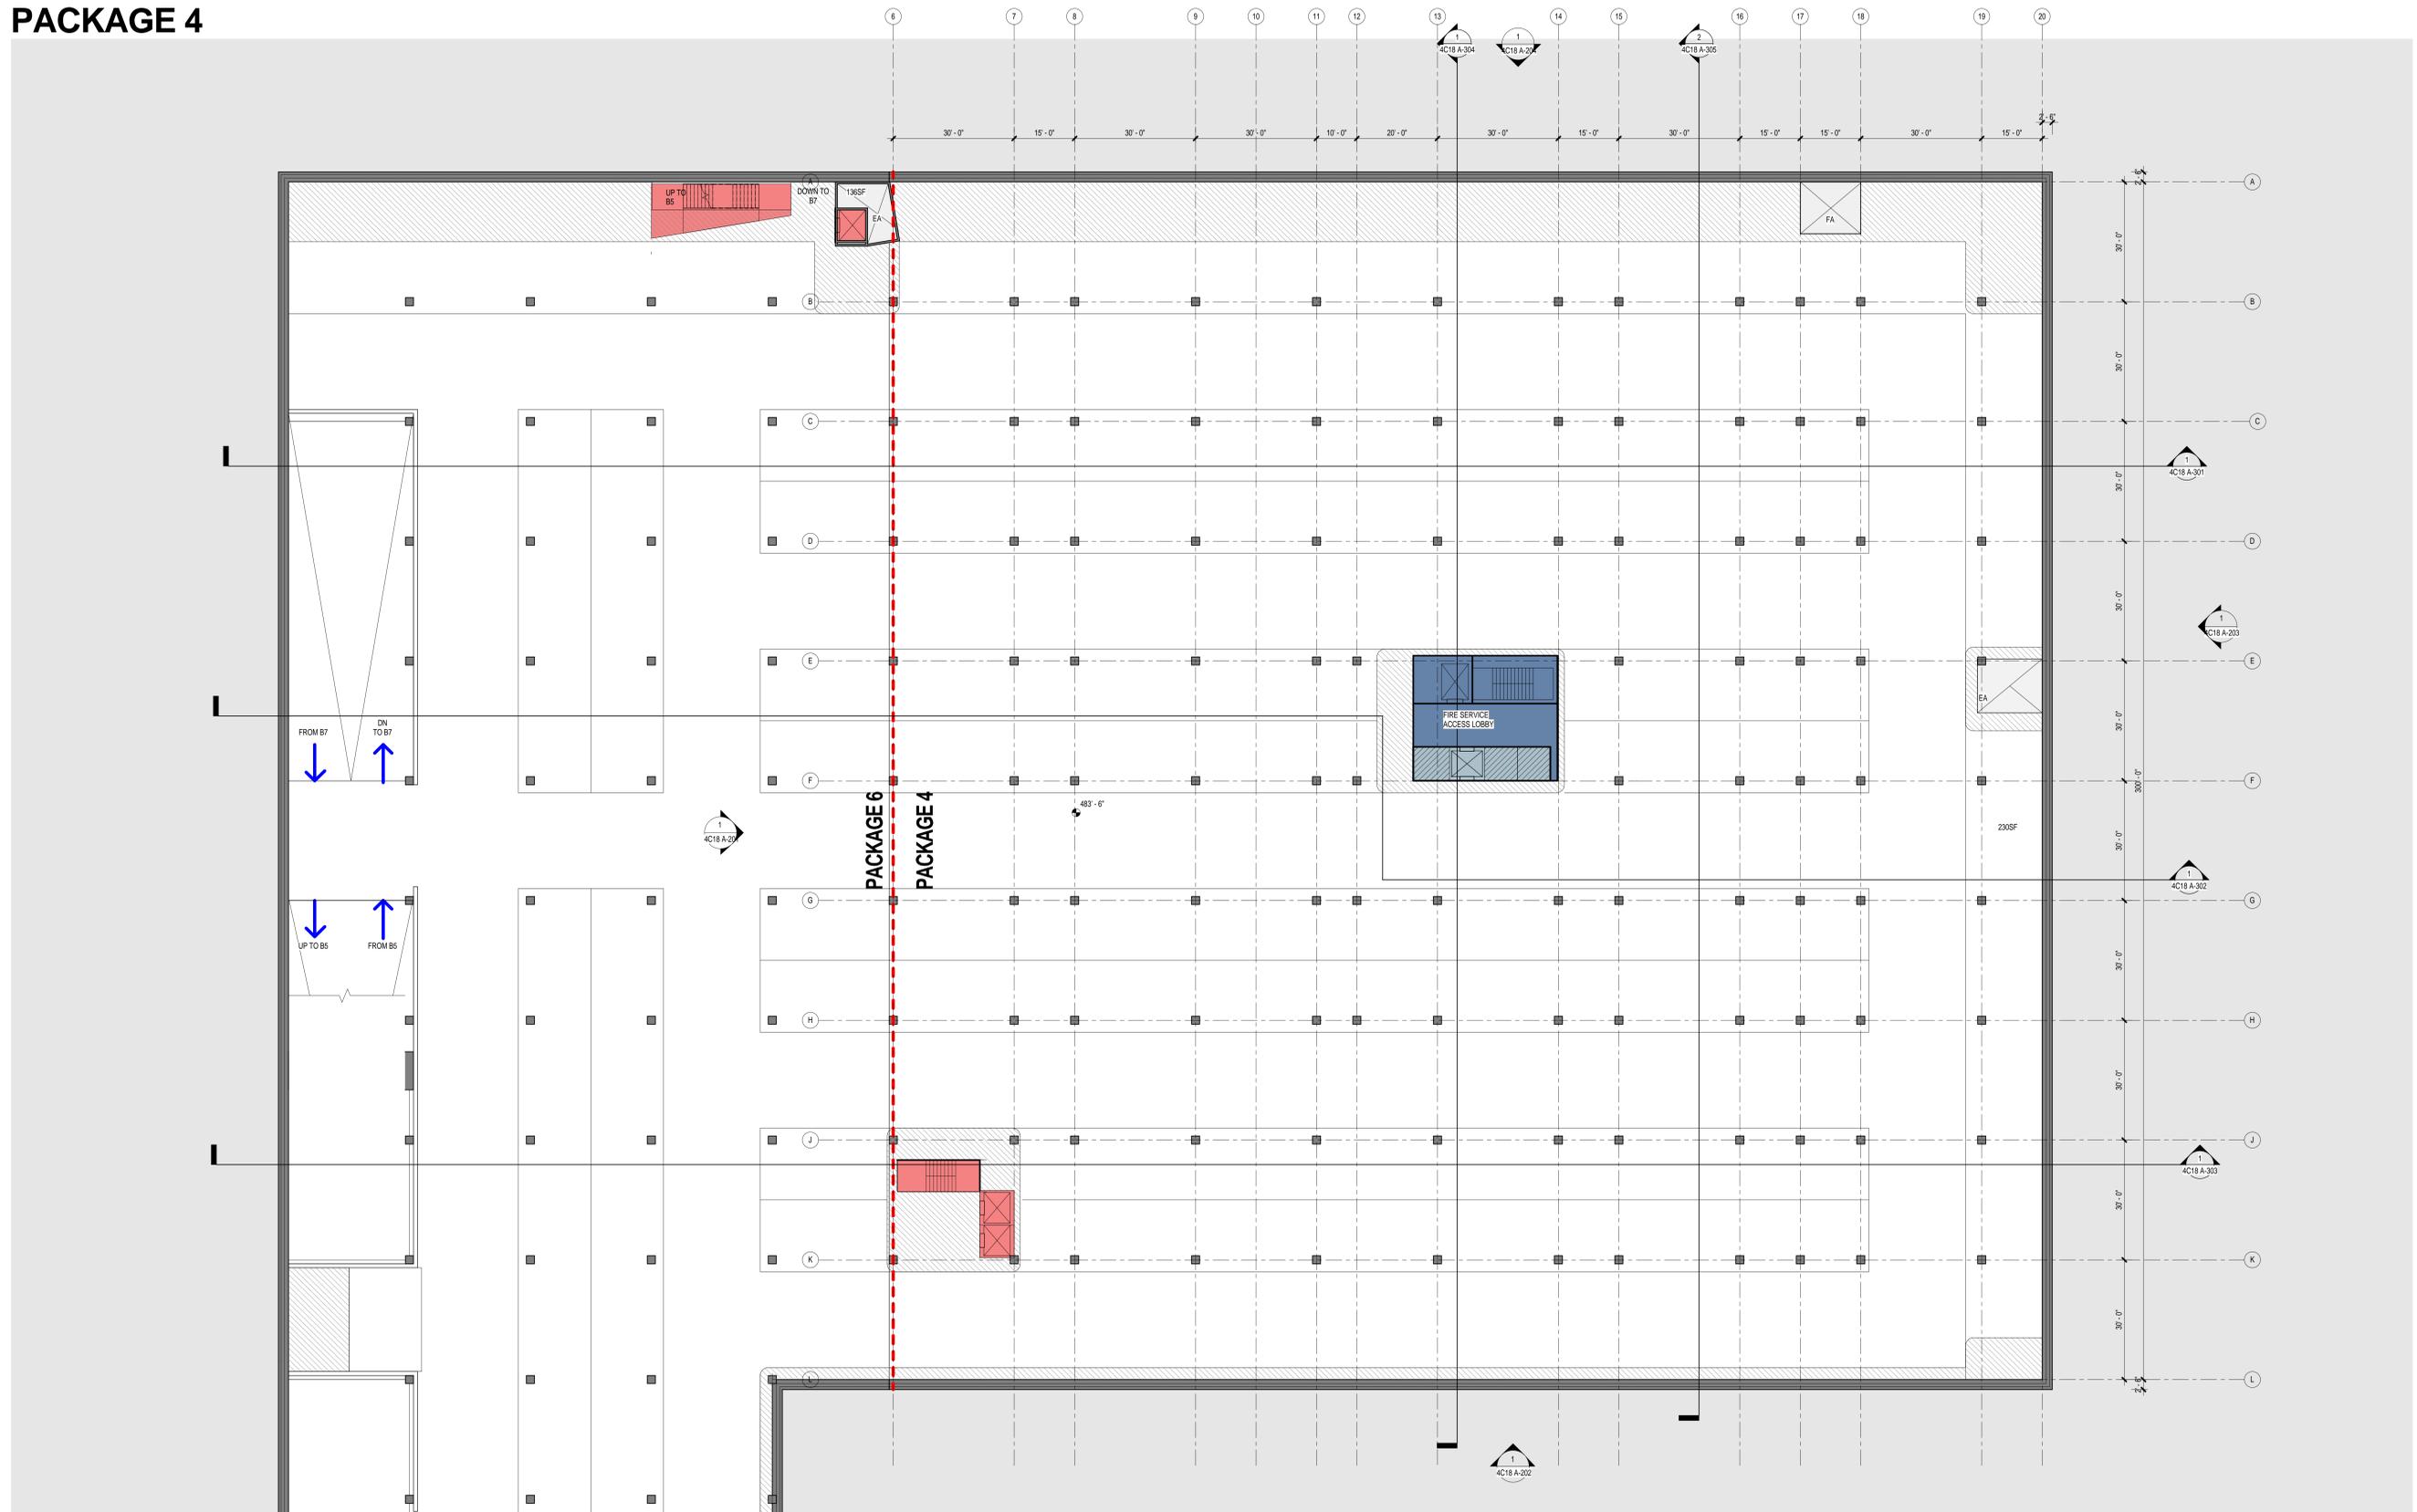


**C18 - FLOOR PLAN - LEVEL B5**  
**PACKAGE 4**

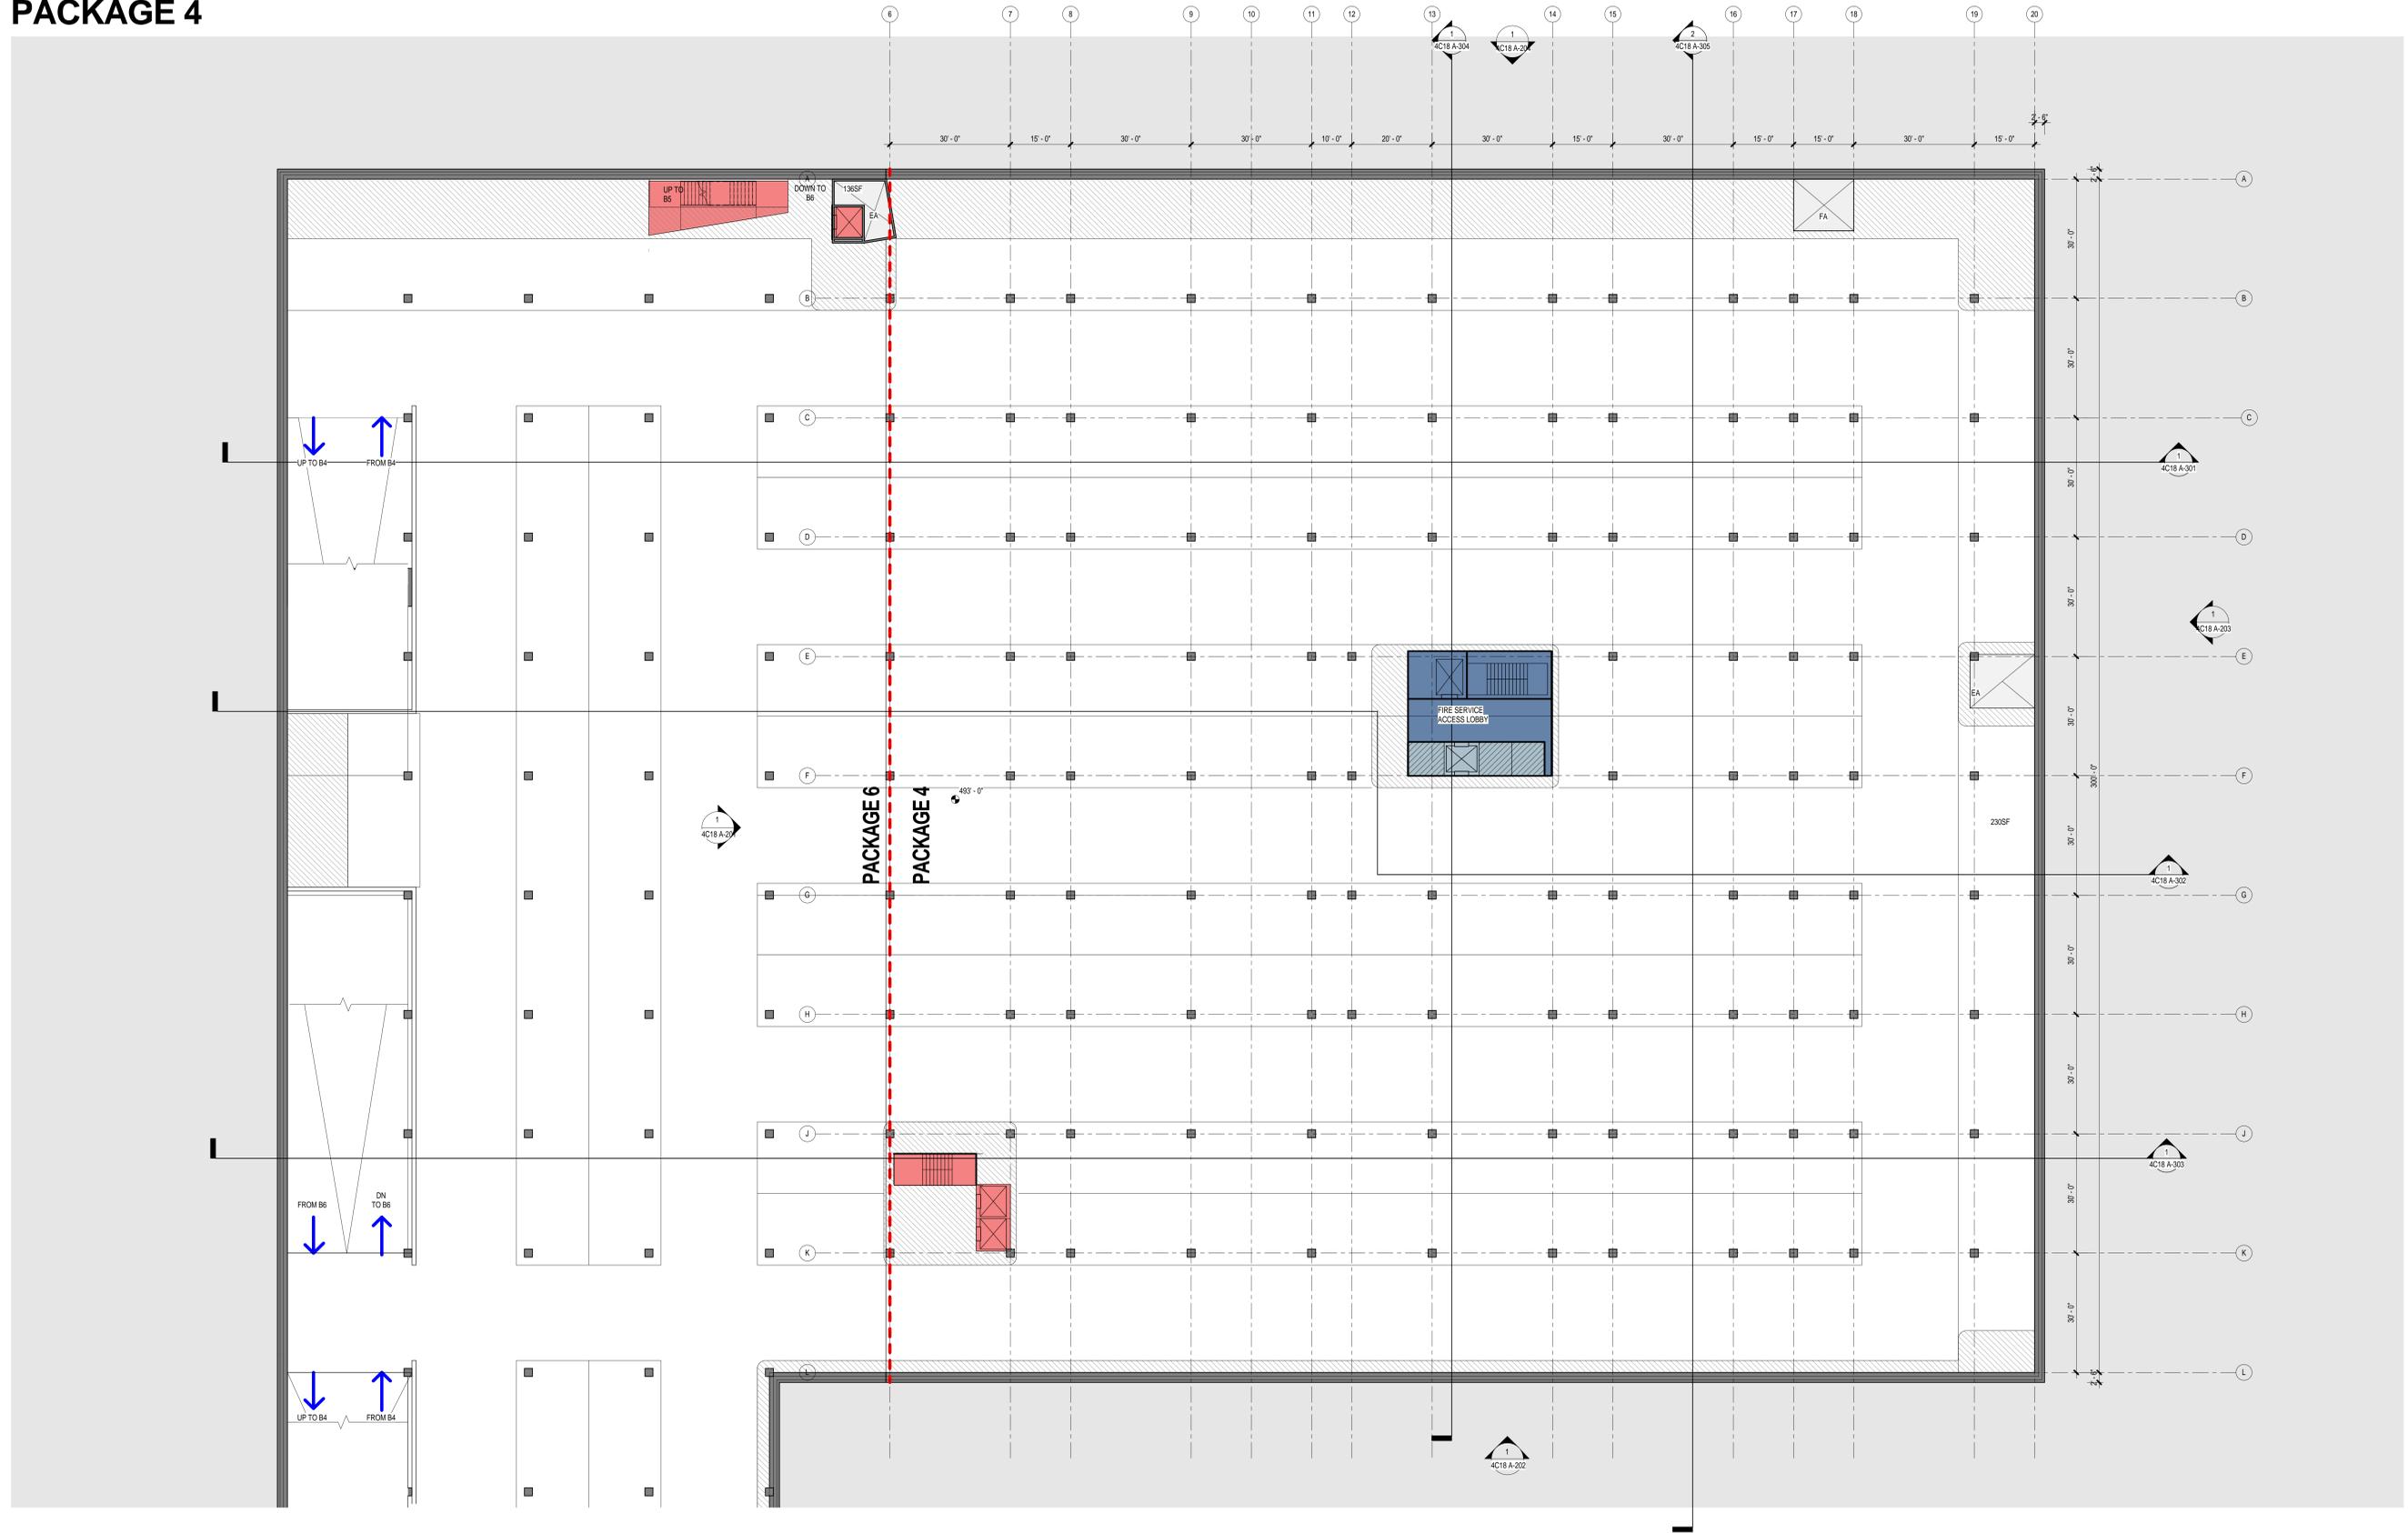

**C18 - FLOOR PLAN - LEVEL B4**  
**PACKAGE 4**




**C18 - FLOOR PLAN - LEVEL B3**  
**PACKAGE 4**

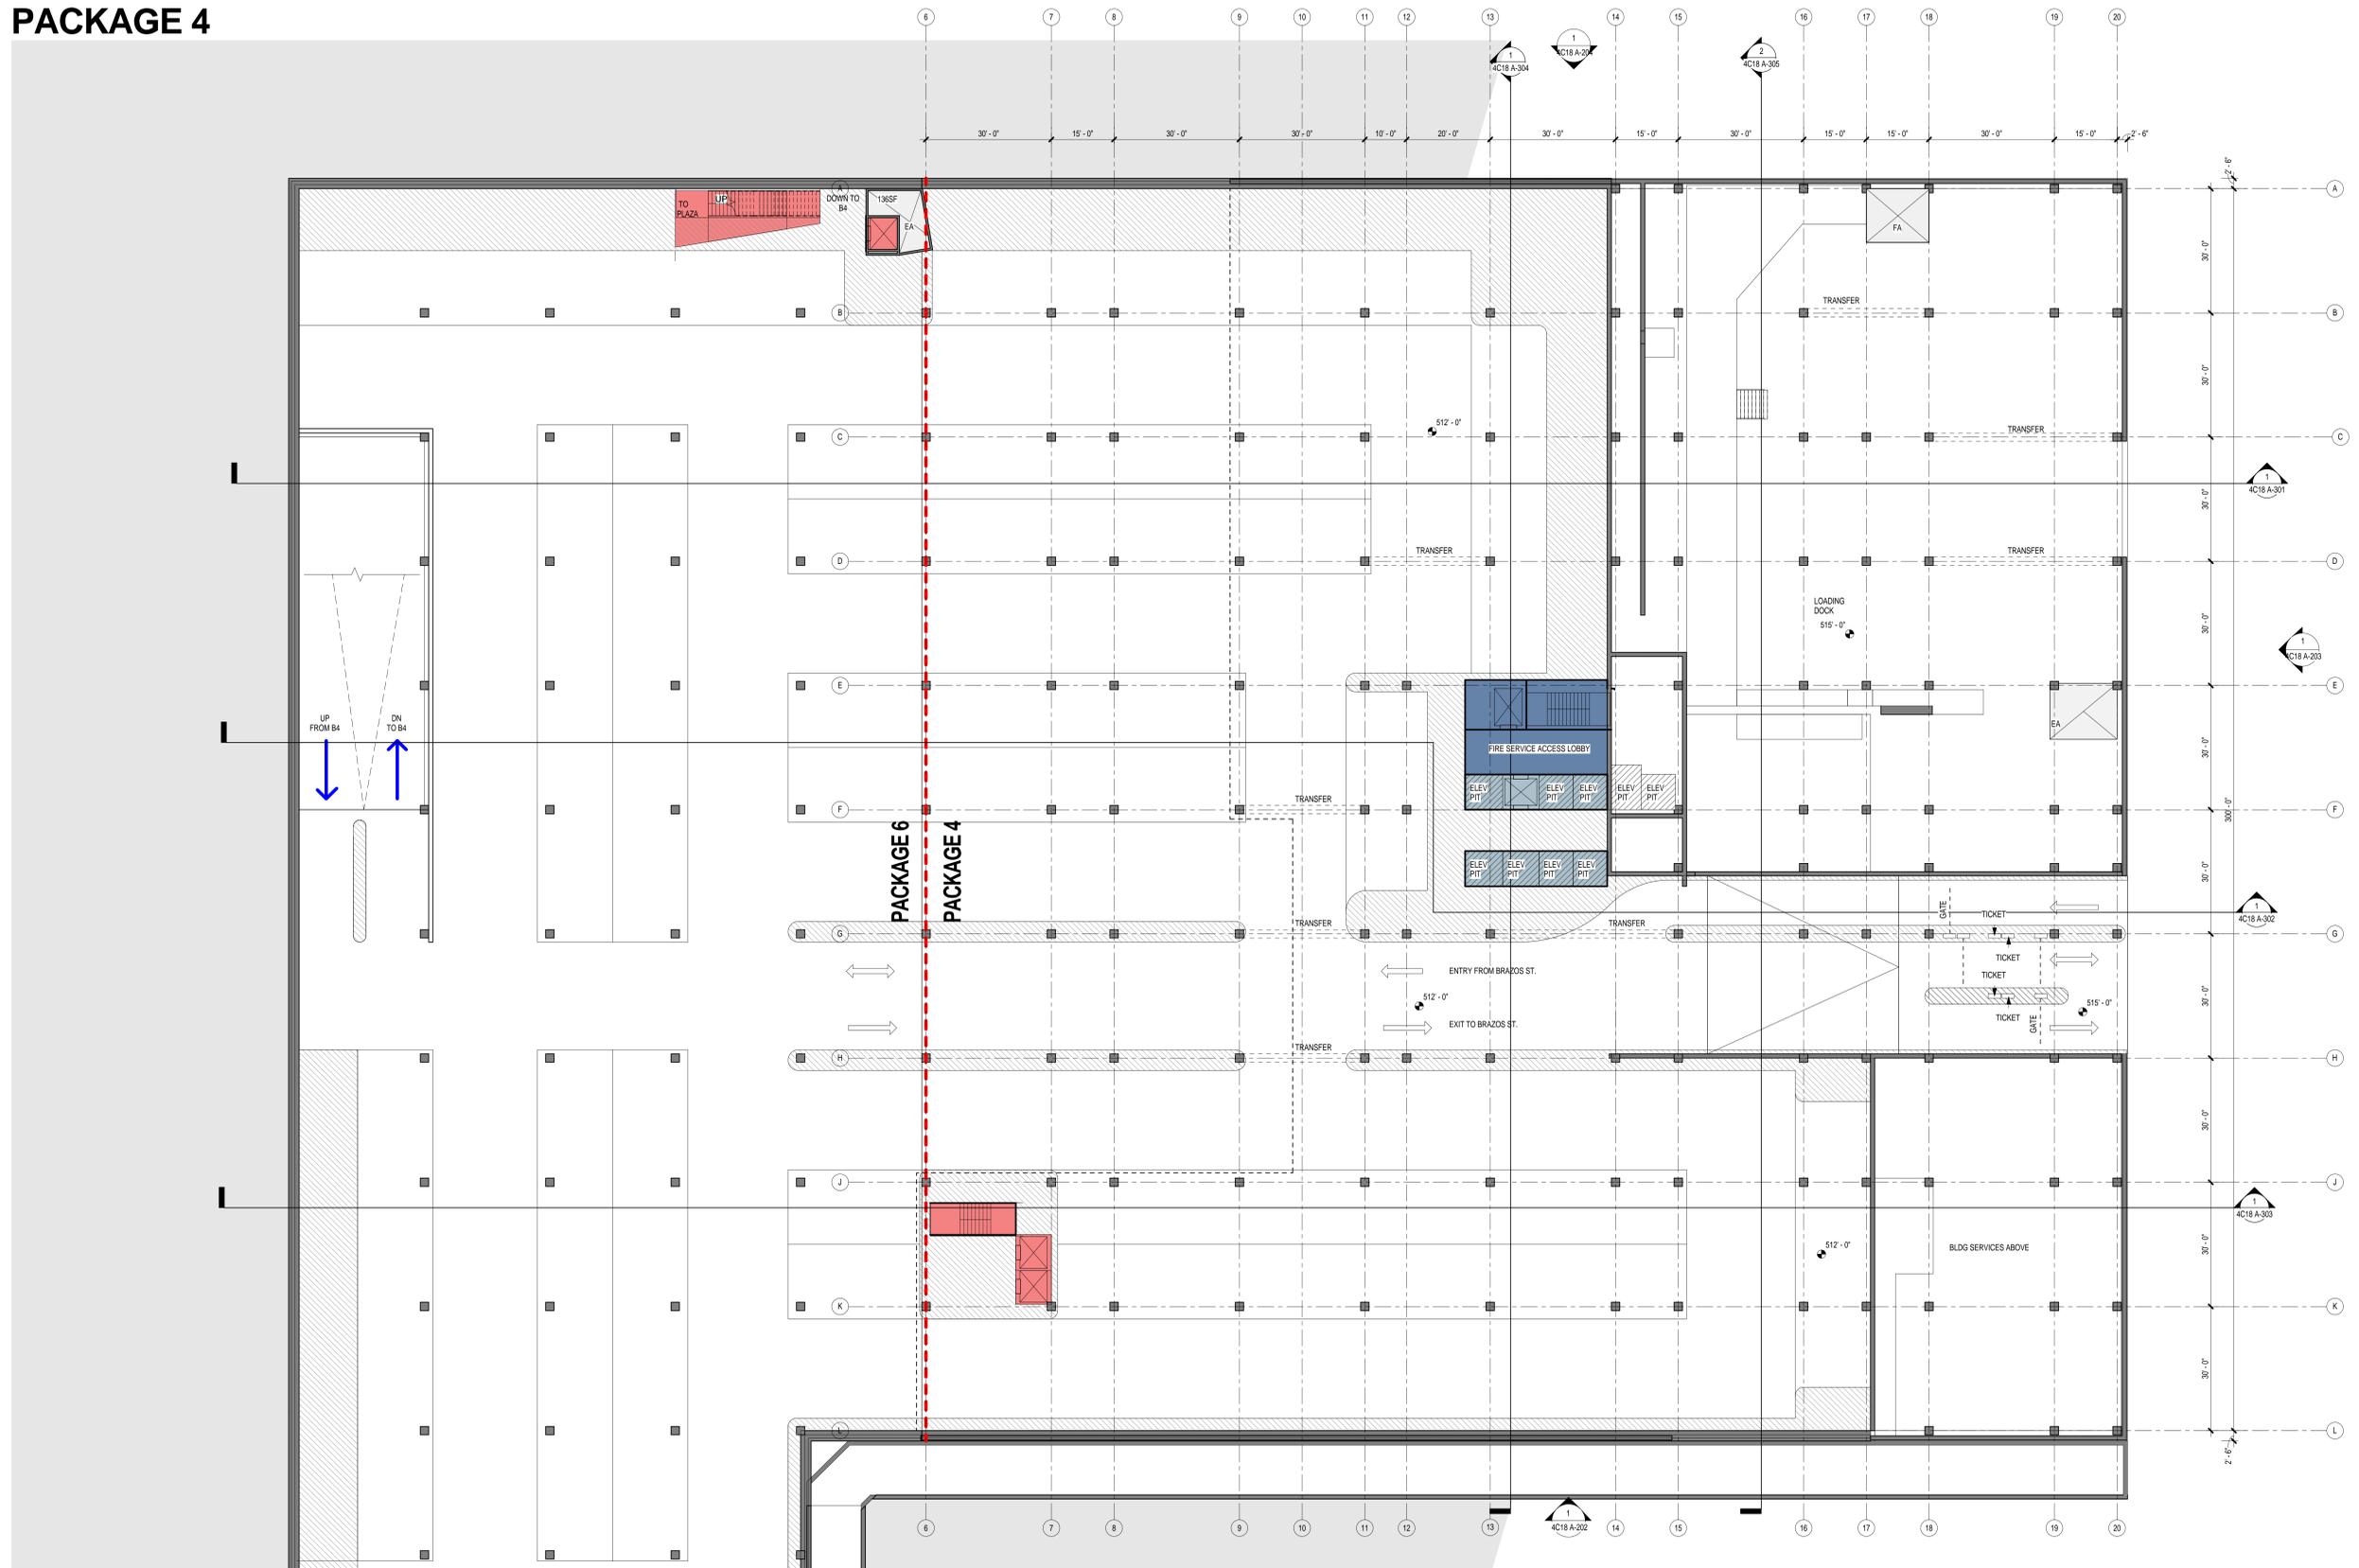


**C18 - FLOOR PLAN - LEVEL 01**  
**PACKAGE 4**





**C18 - FLOOR PLAN - LEVEL 02**  
**PACKAGE 4**

 


**C18 - FLOOR PLAN - LEVEL 03 - 05**  
**PACKAGE 4**

 


**C18 - FLOOR PLAN - LEVEL 06**  
**PACKAGE 4**

 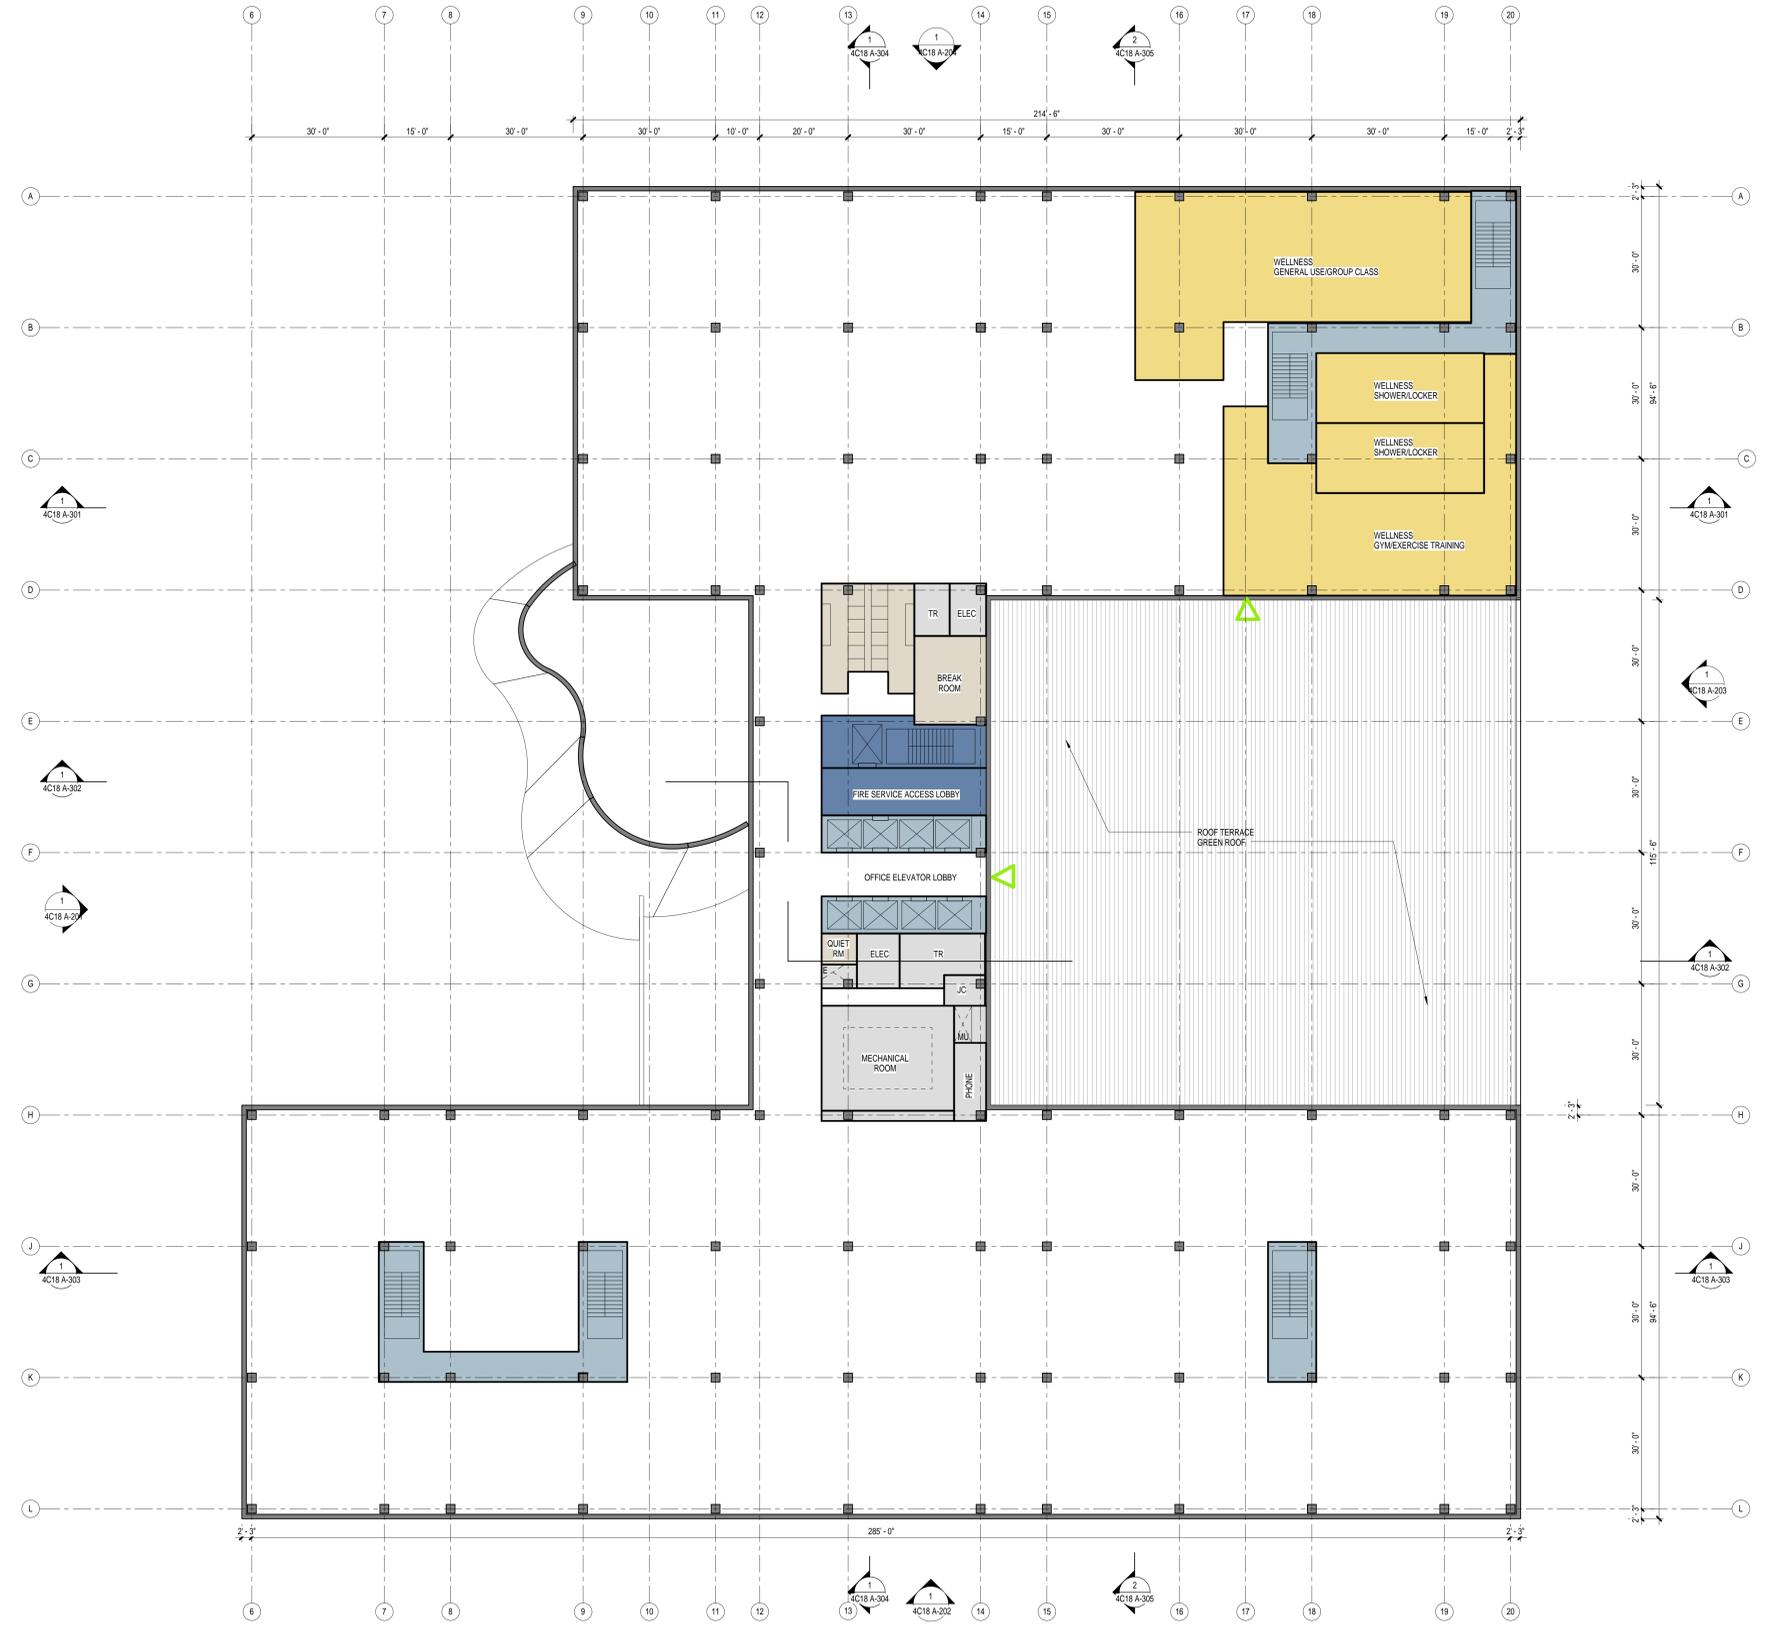


**C18 - FLOOR PLAN - LEVEL 07**  
**PACKAGE 4**

 


**C18 - FLOOR PLAN - LEVEL 08 - 14**  
**PACKAGE 4**

 

**C18 - ROOF PLAN  
PACKAGE 4**

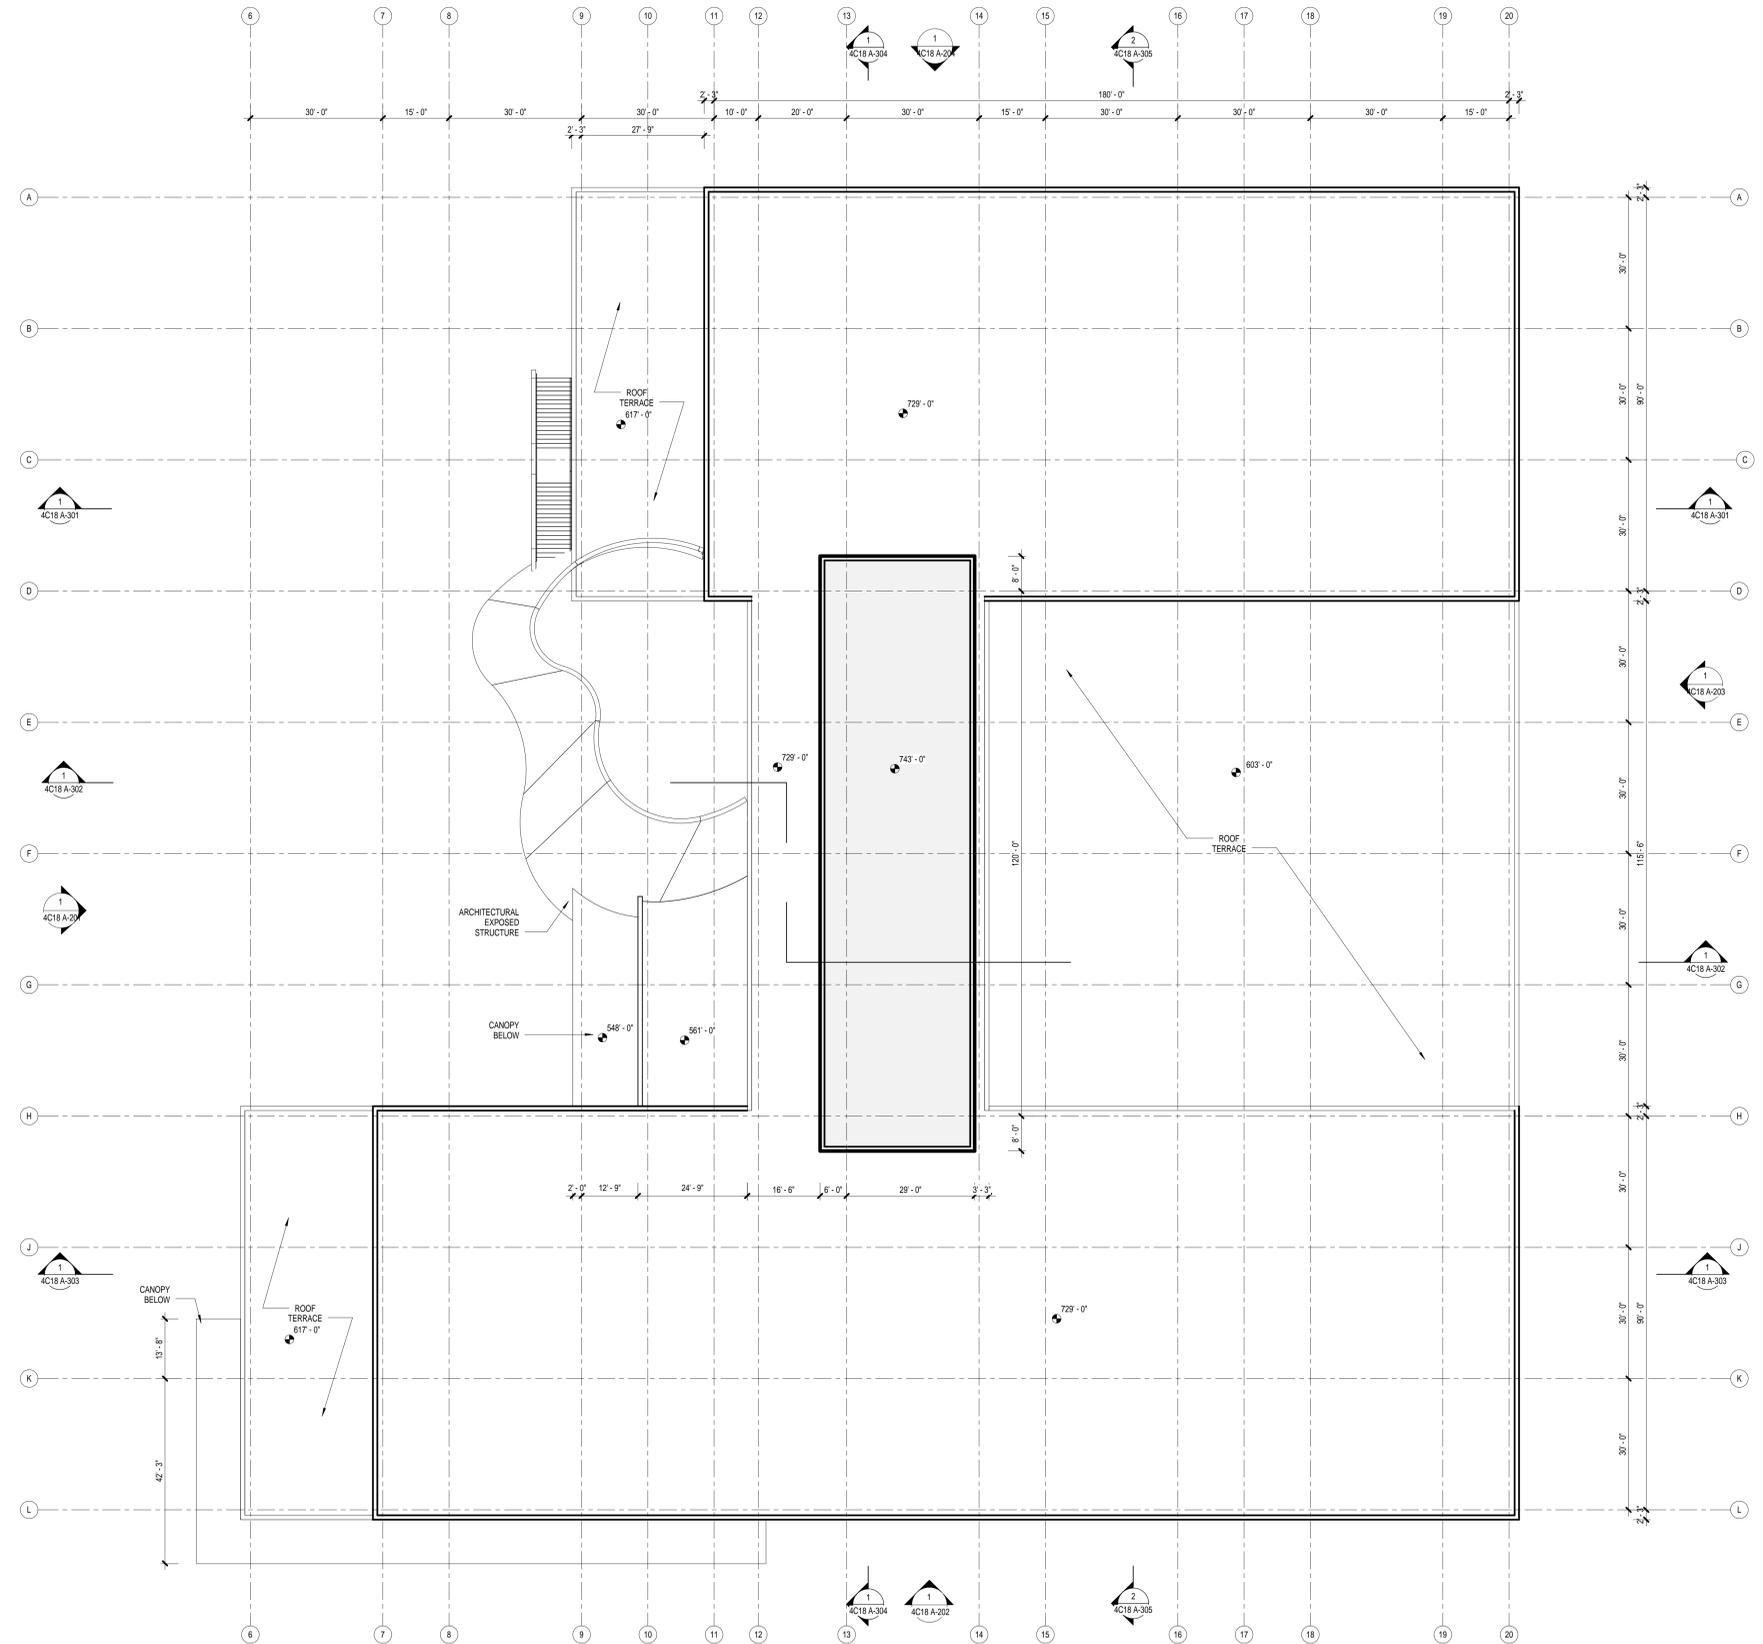


# C18 - INTERIOR PLAN - TYPICAL LEVEL 08

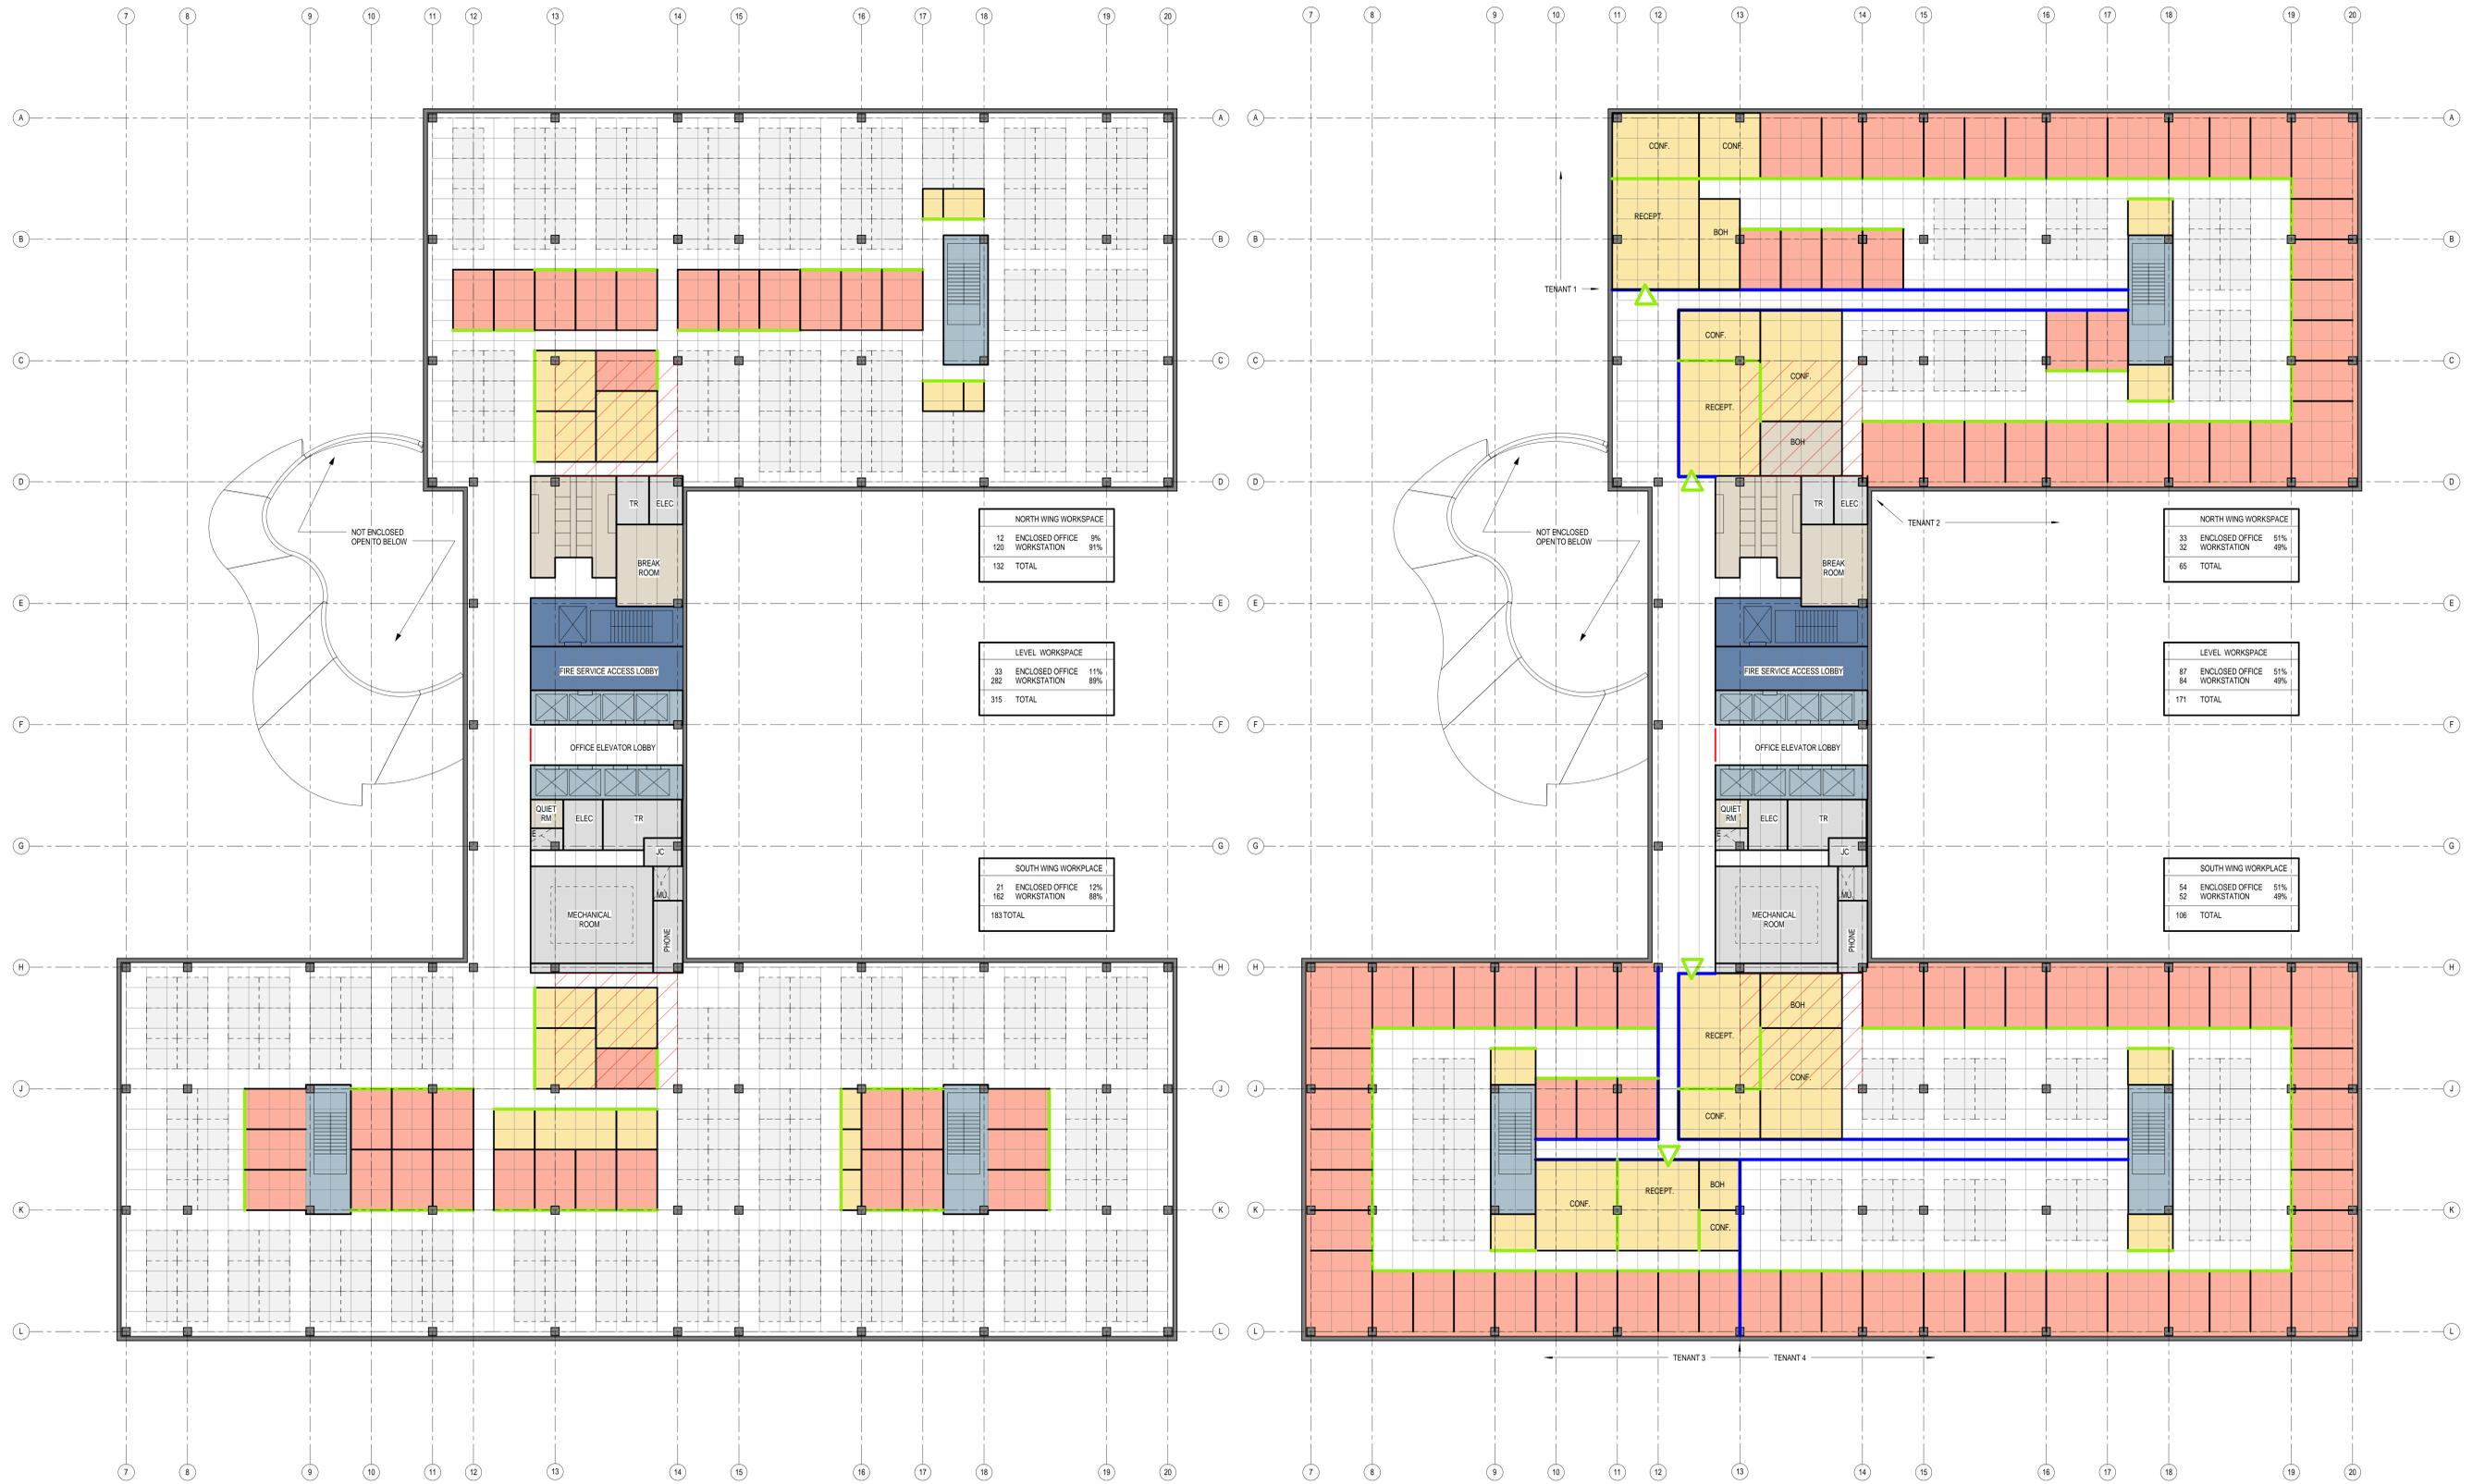

**1** C18 - LEVEL 08 TI - OPEN PLAN SINGLE TENANT  
SCALE: 1/16" = 1'-0"


**2** C18 - LEVEL 08 TI - PERIMETER OFFICE MULTI TENANT  
SCALE: 1/16" = 1'-0"

**C18 - EXT ELEVATION - WEST**  
**PACKAGE 4**

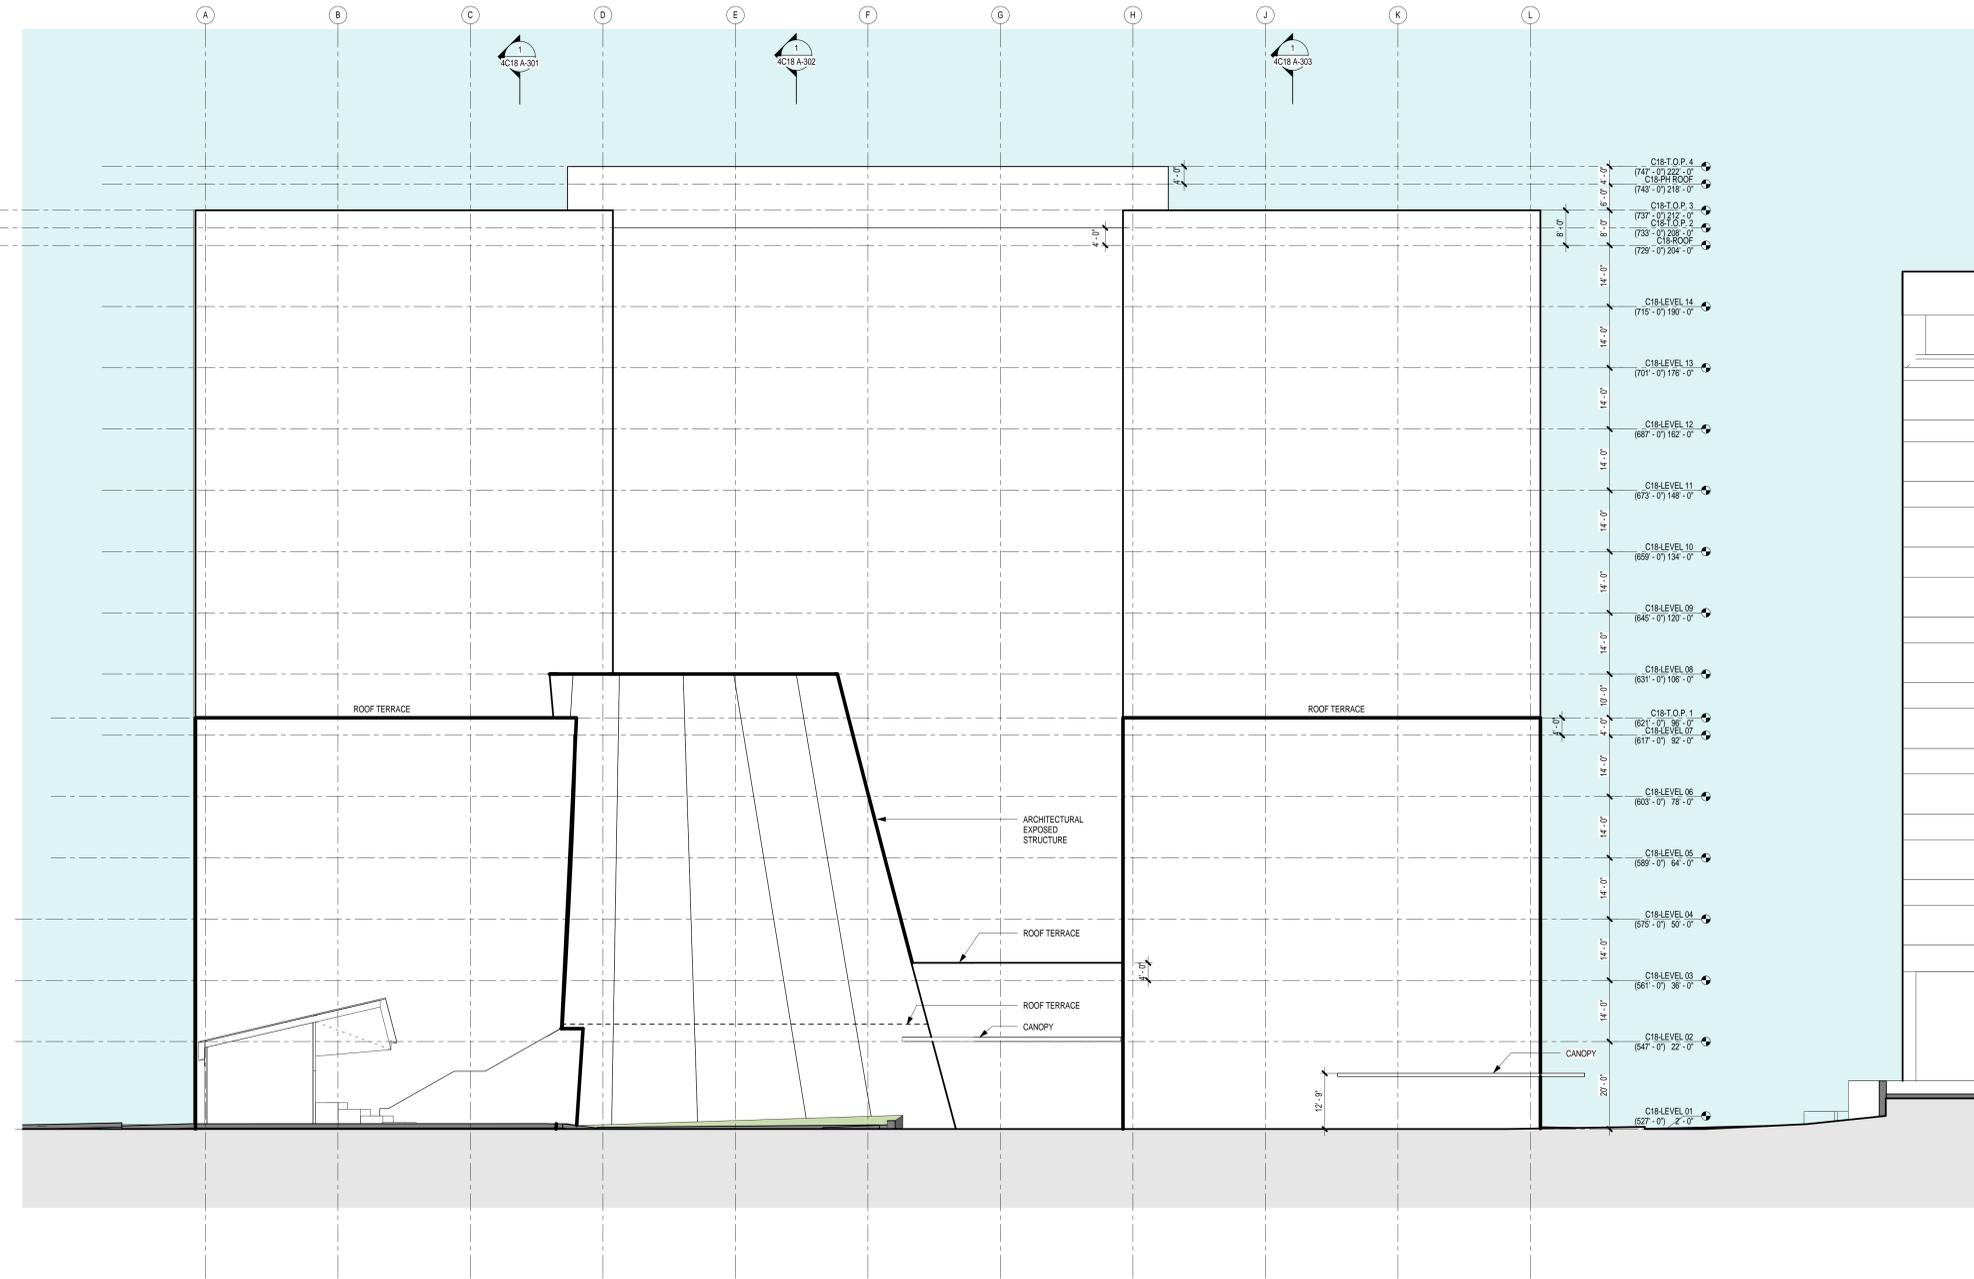


1 C18 - EXT ELEV - WEST  
 SCALE: 1/16" = 1'-0"

# C18 - EXT ELEVATION - SOUTH PACKAGE 4

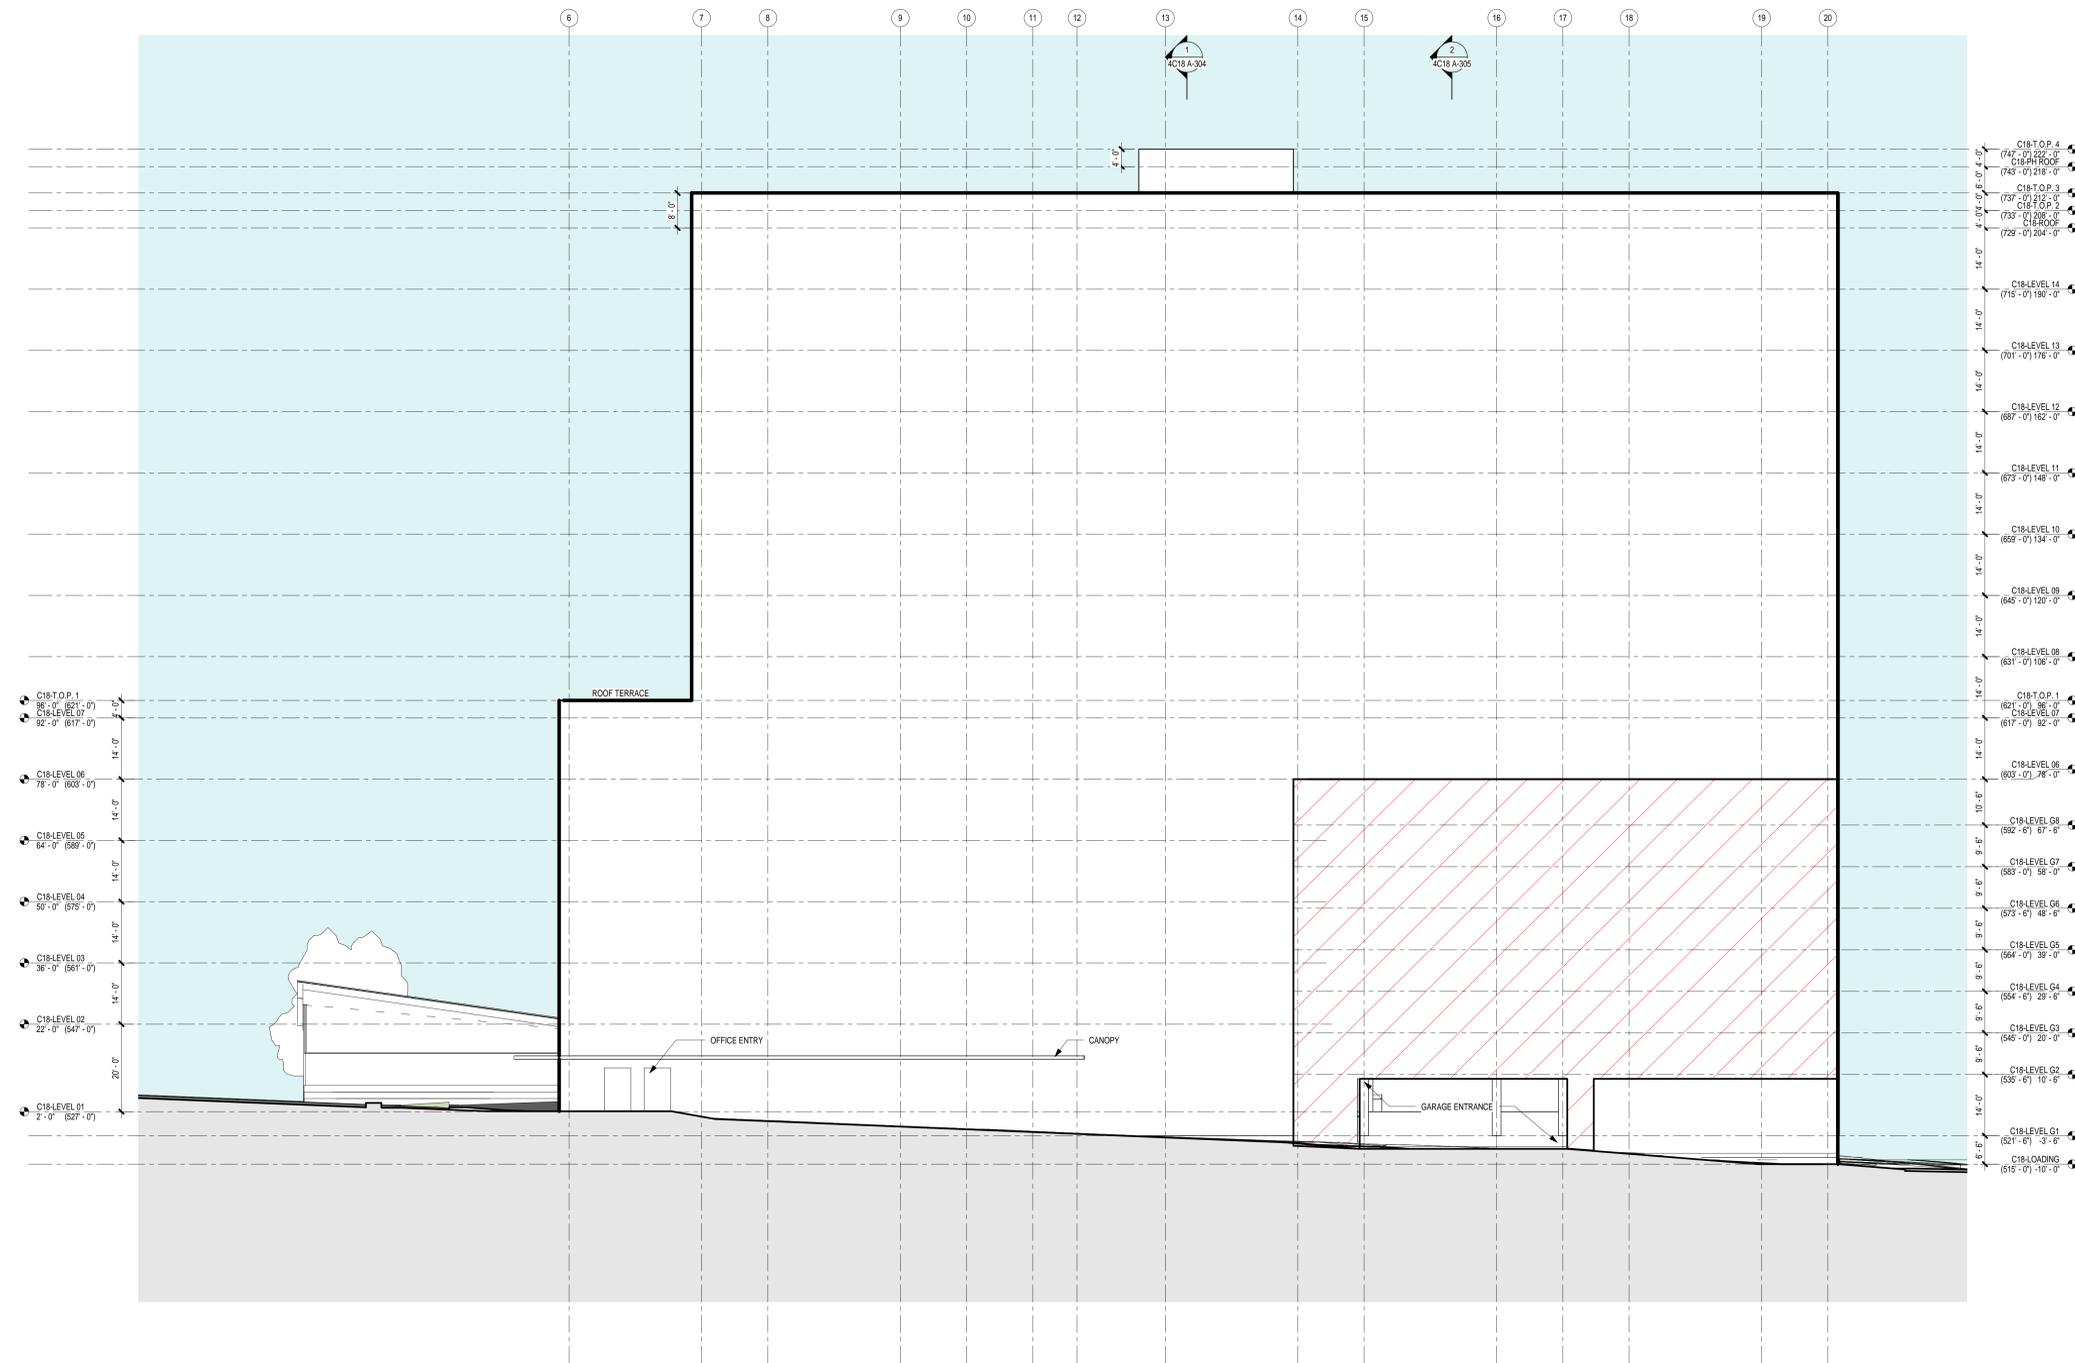

1 C18 - EXT ELEV - SOUTH  
SCALE: 1/16" = 1'-0"


**C18 - EXT ELEVATION - EAST**  
**PACKAGE 4**

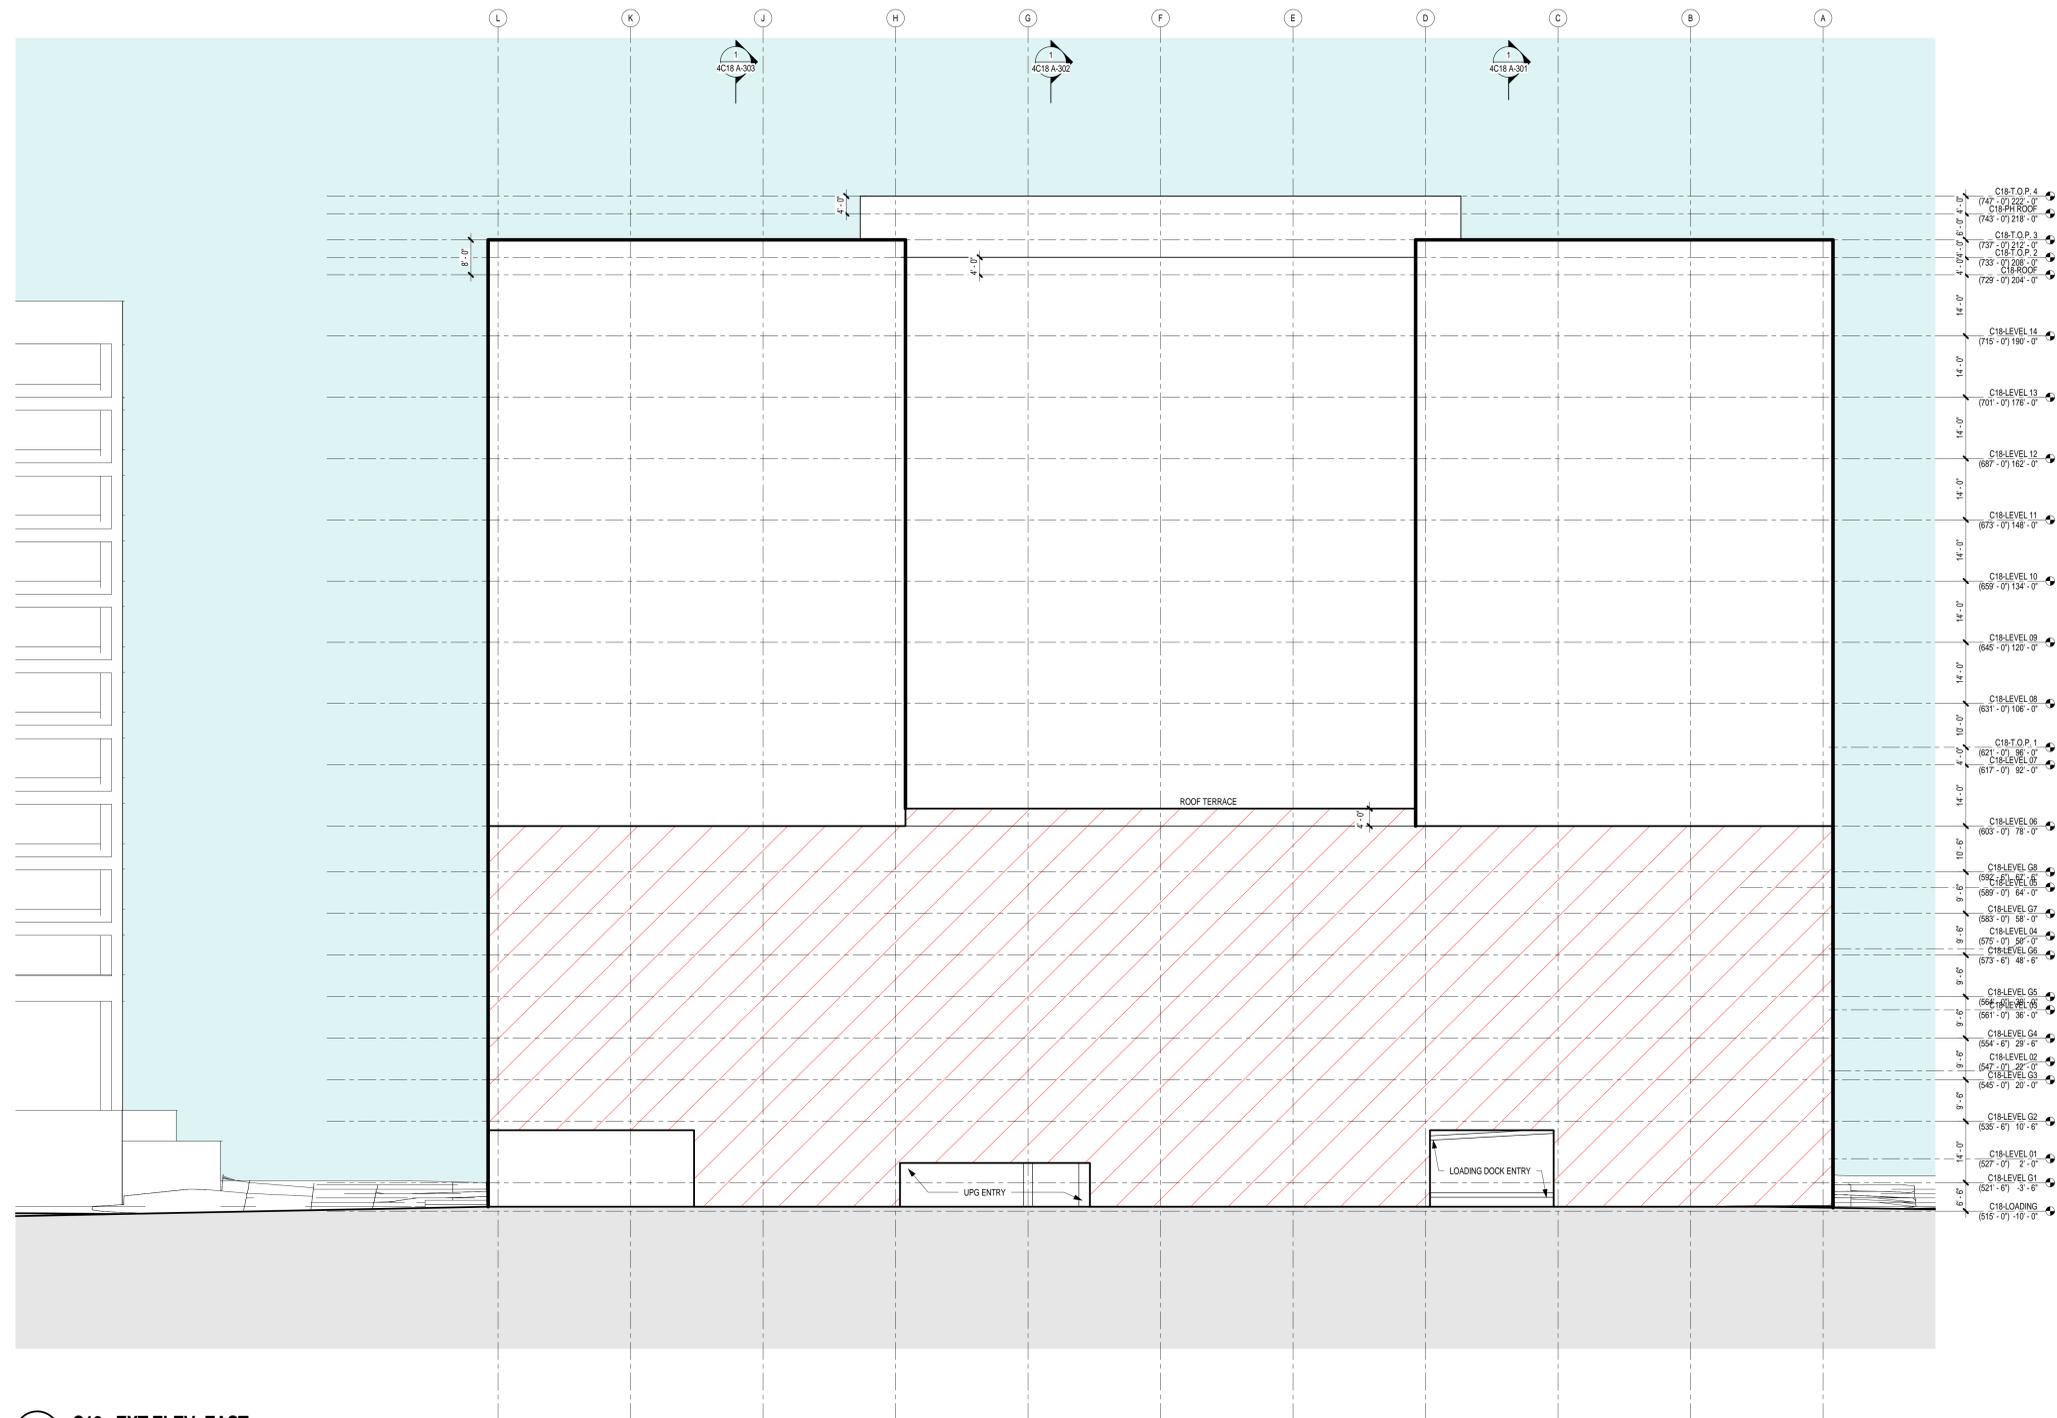

1 C18 - EXT ELEV. EAST  
 SCALE: 1/16" = 1'-0"


# C18 - EXT ELEVATION - NORTH

## PACKAGE 4

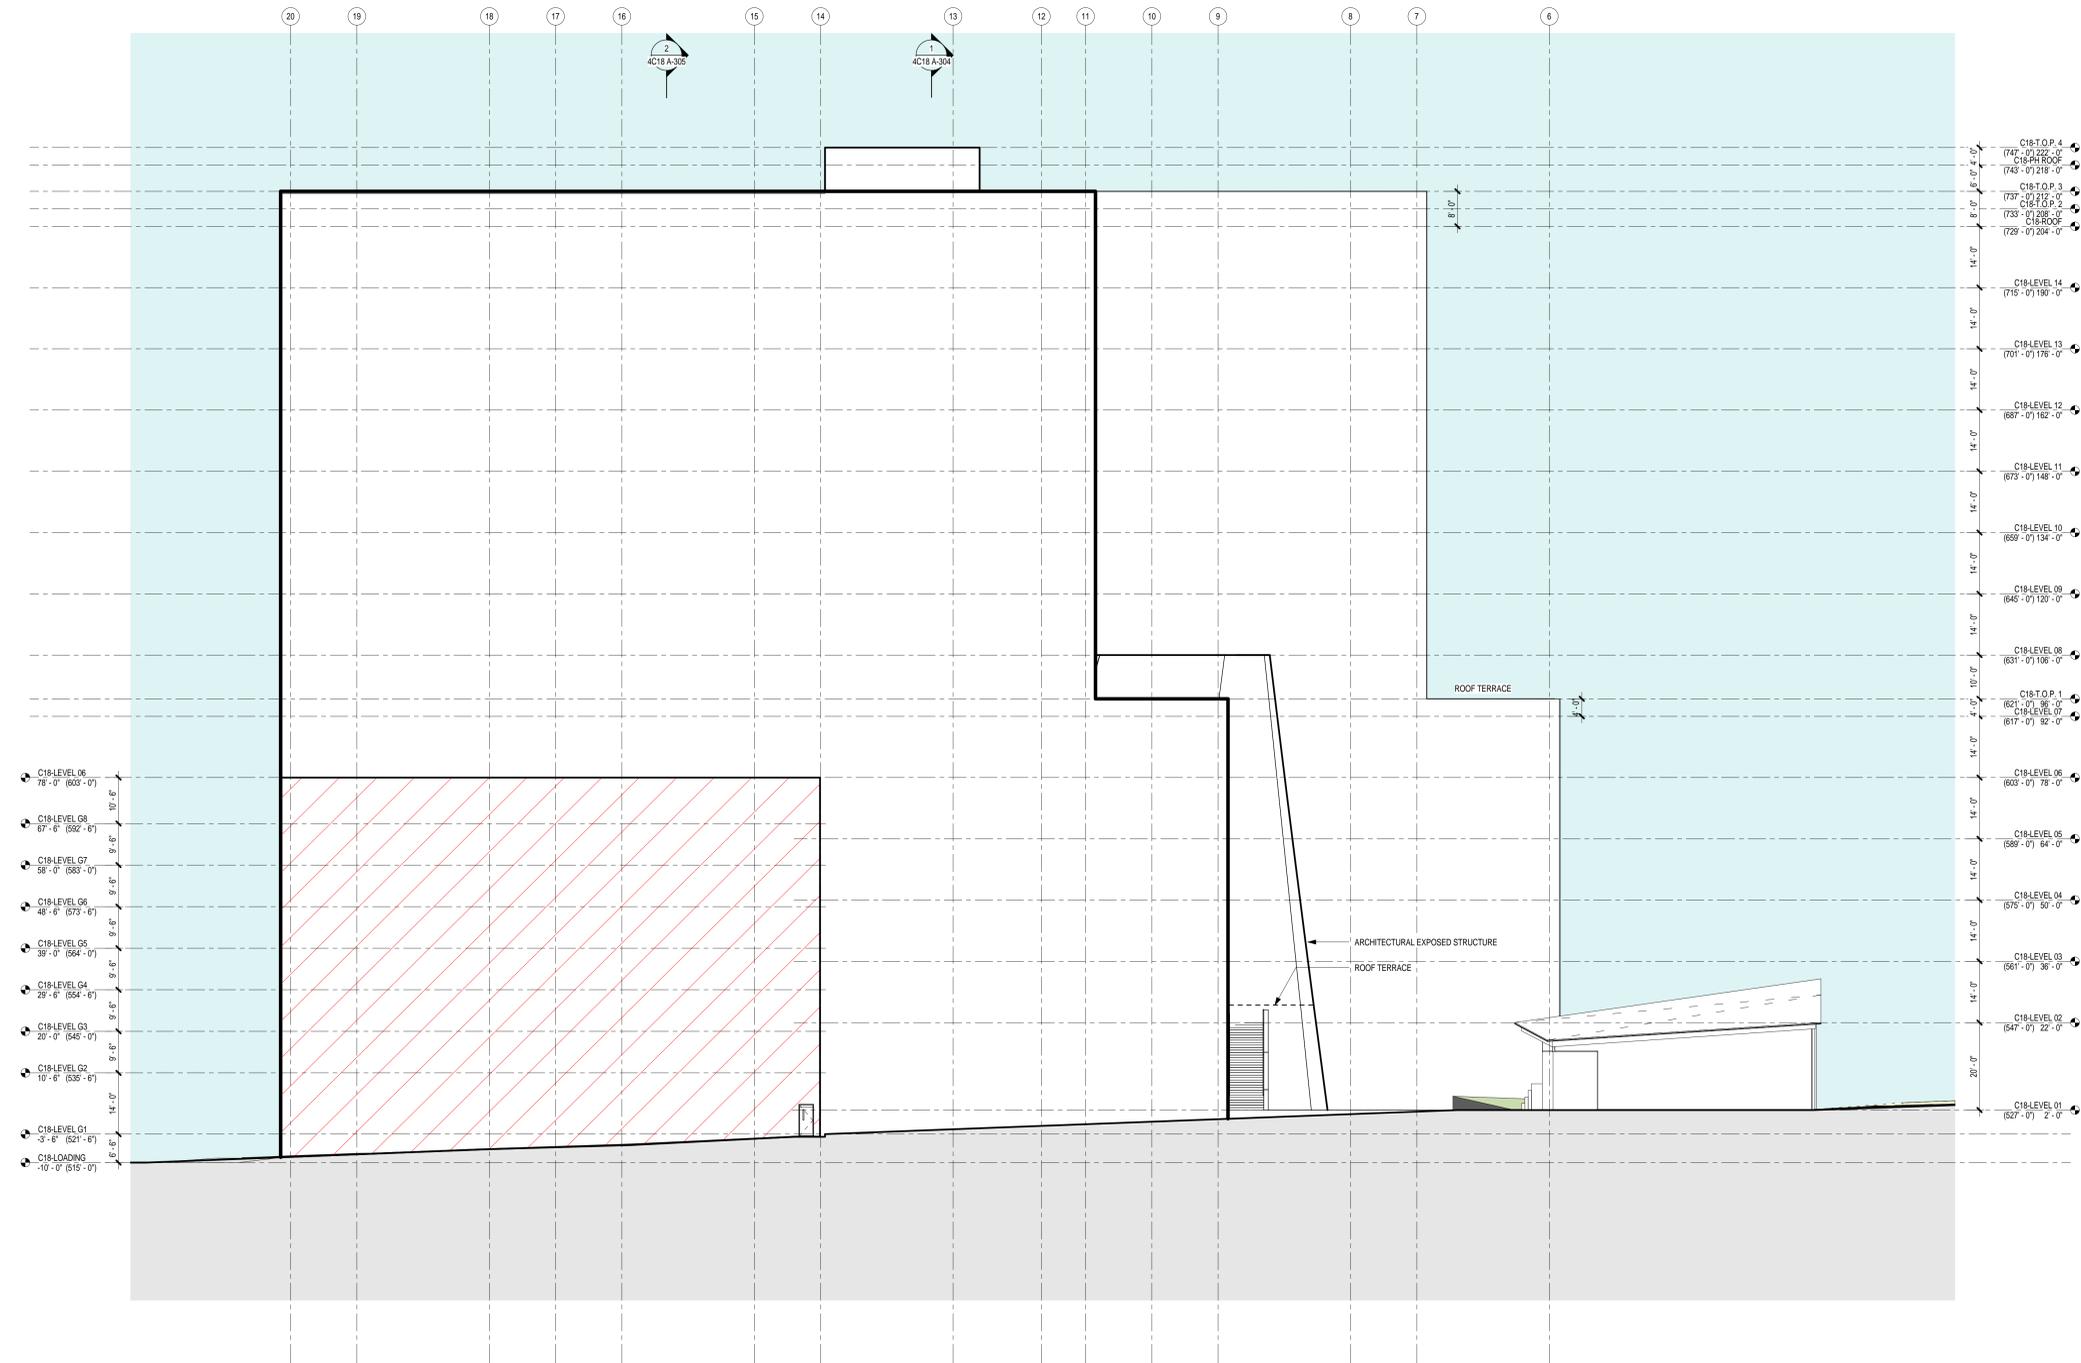


1 C18 - EXT ELEV - NORTH  
SCALE: 1/16" = 1'-0"


**C18 - BLDG SECTION WE-EA 1**  
**PACKAGE 4**

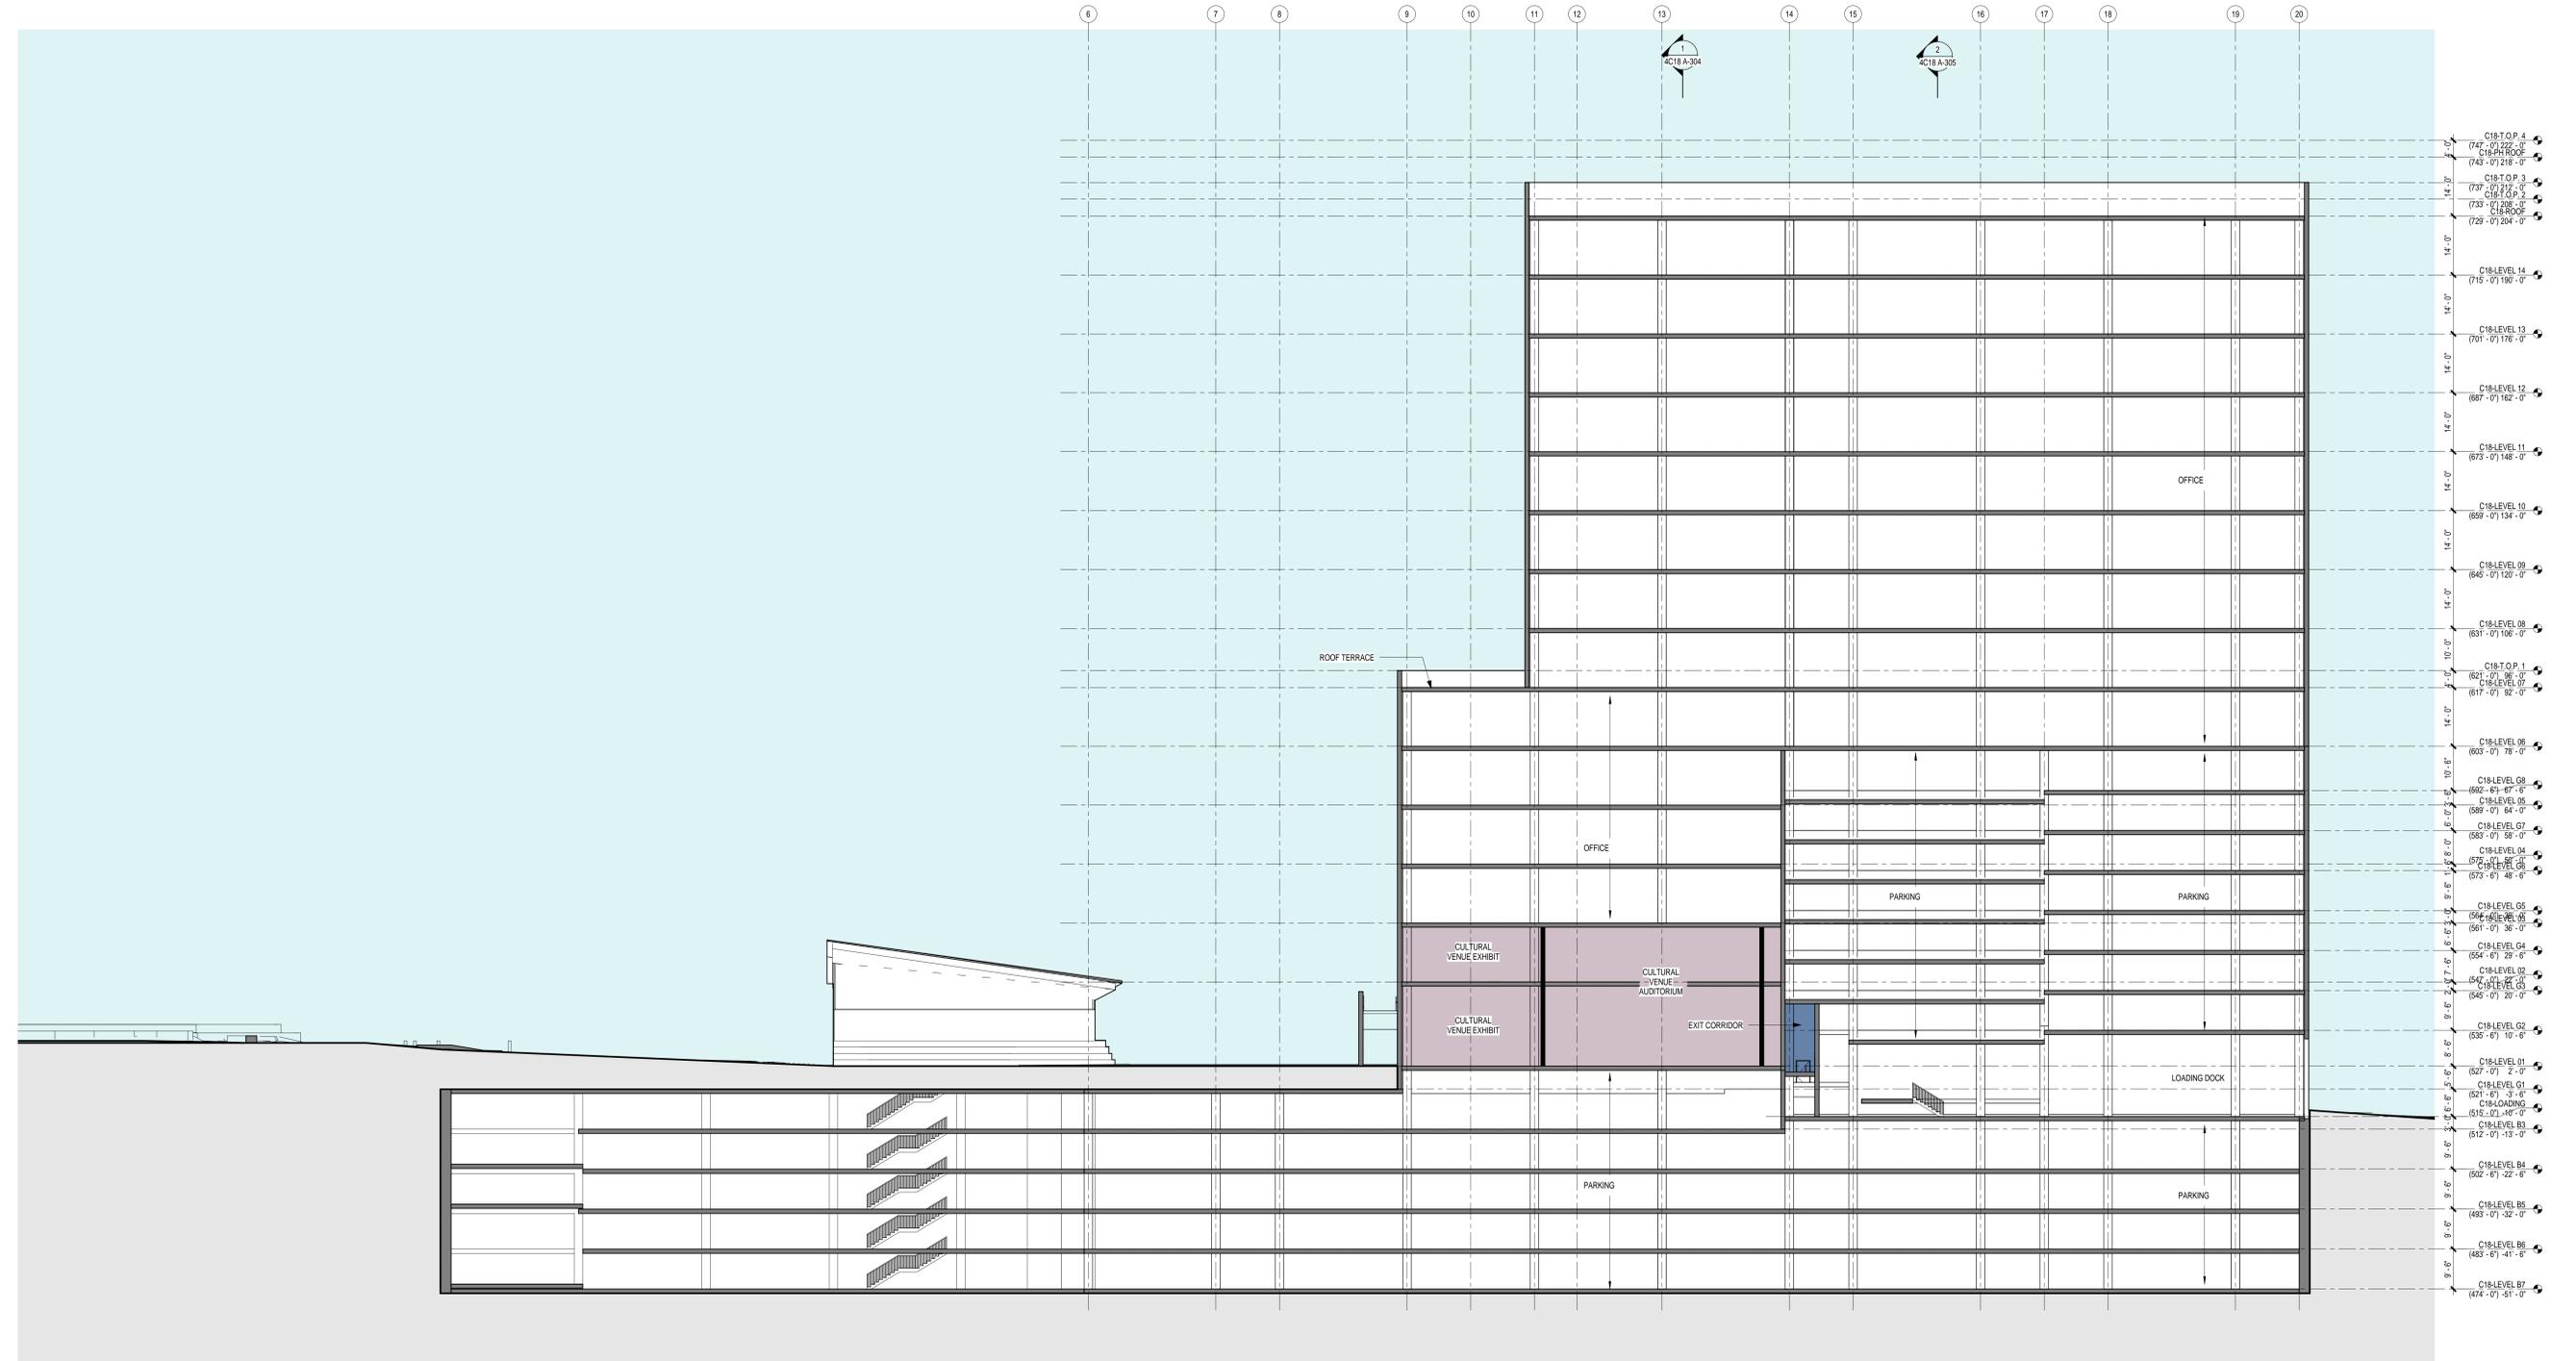



**C18 - BLDG SECTION WE-EA 2**  
**PACKAGE 4**

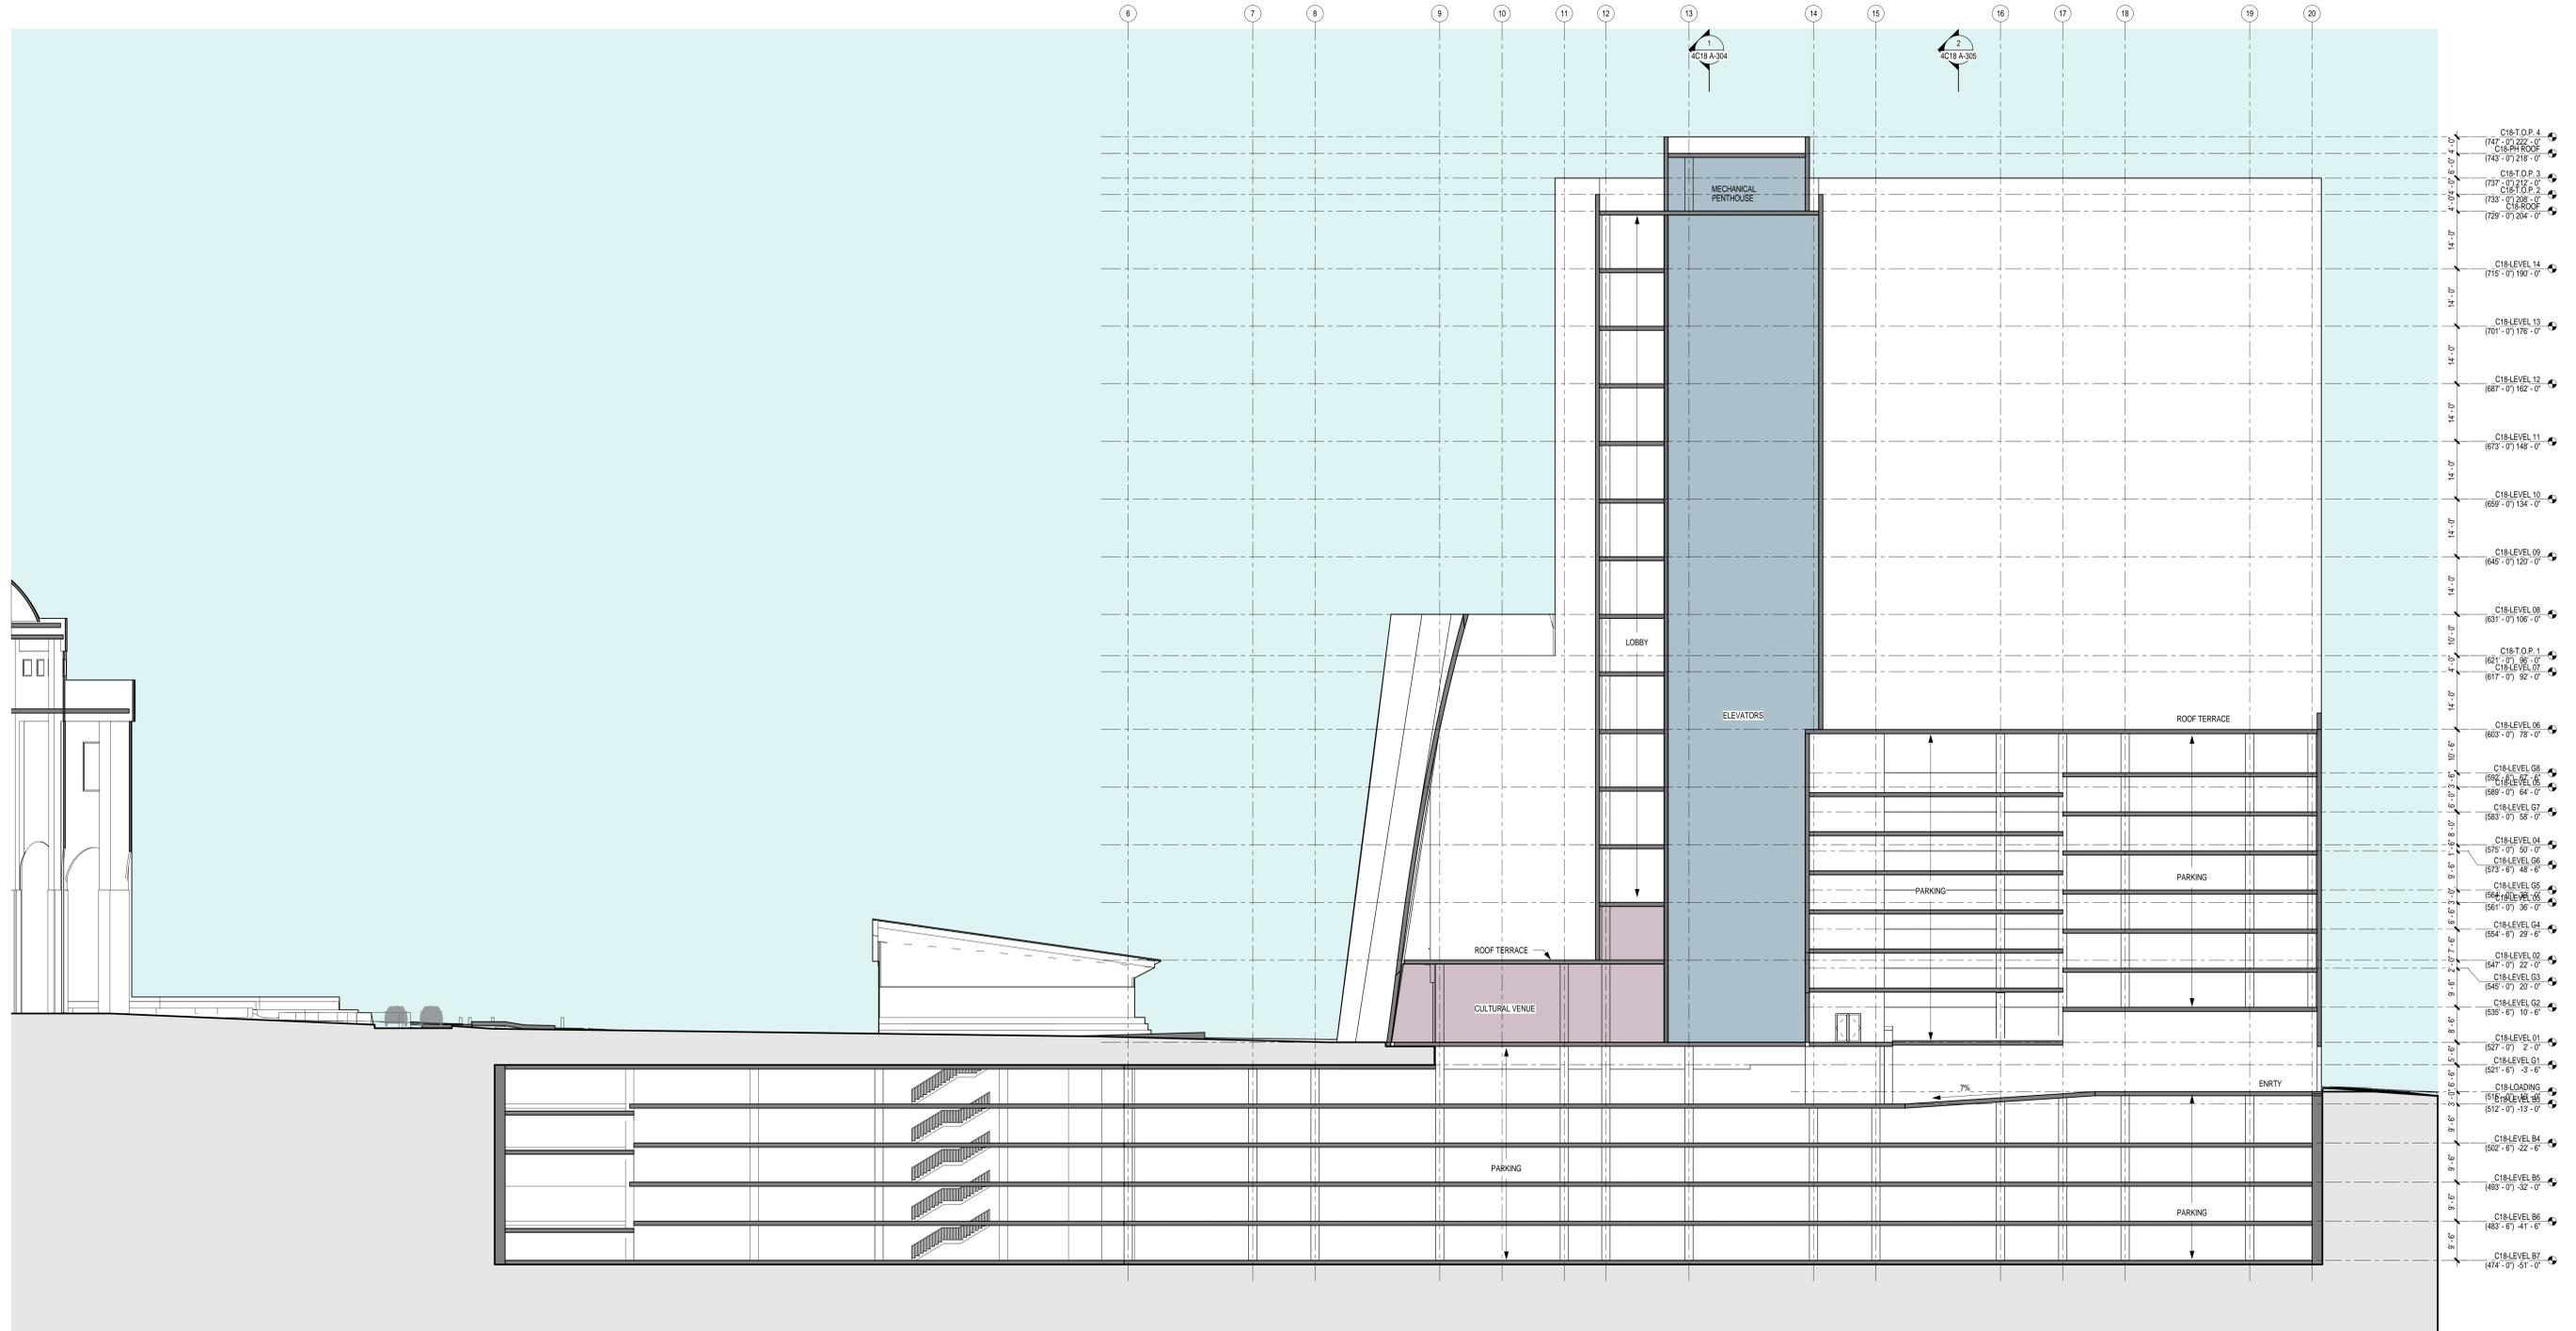


**C18 - BLDG SECTION WE-EA 3**  
**PACKAGE 4**

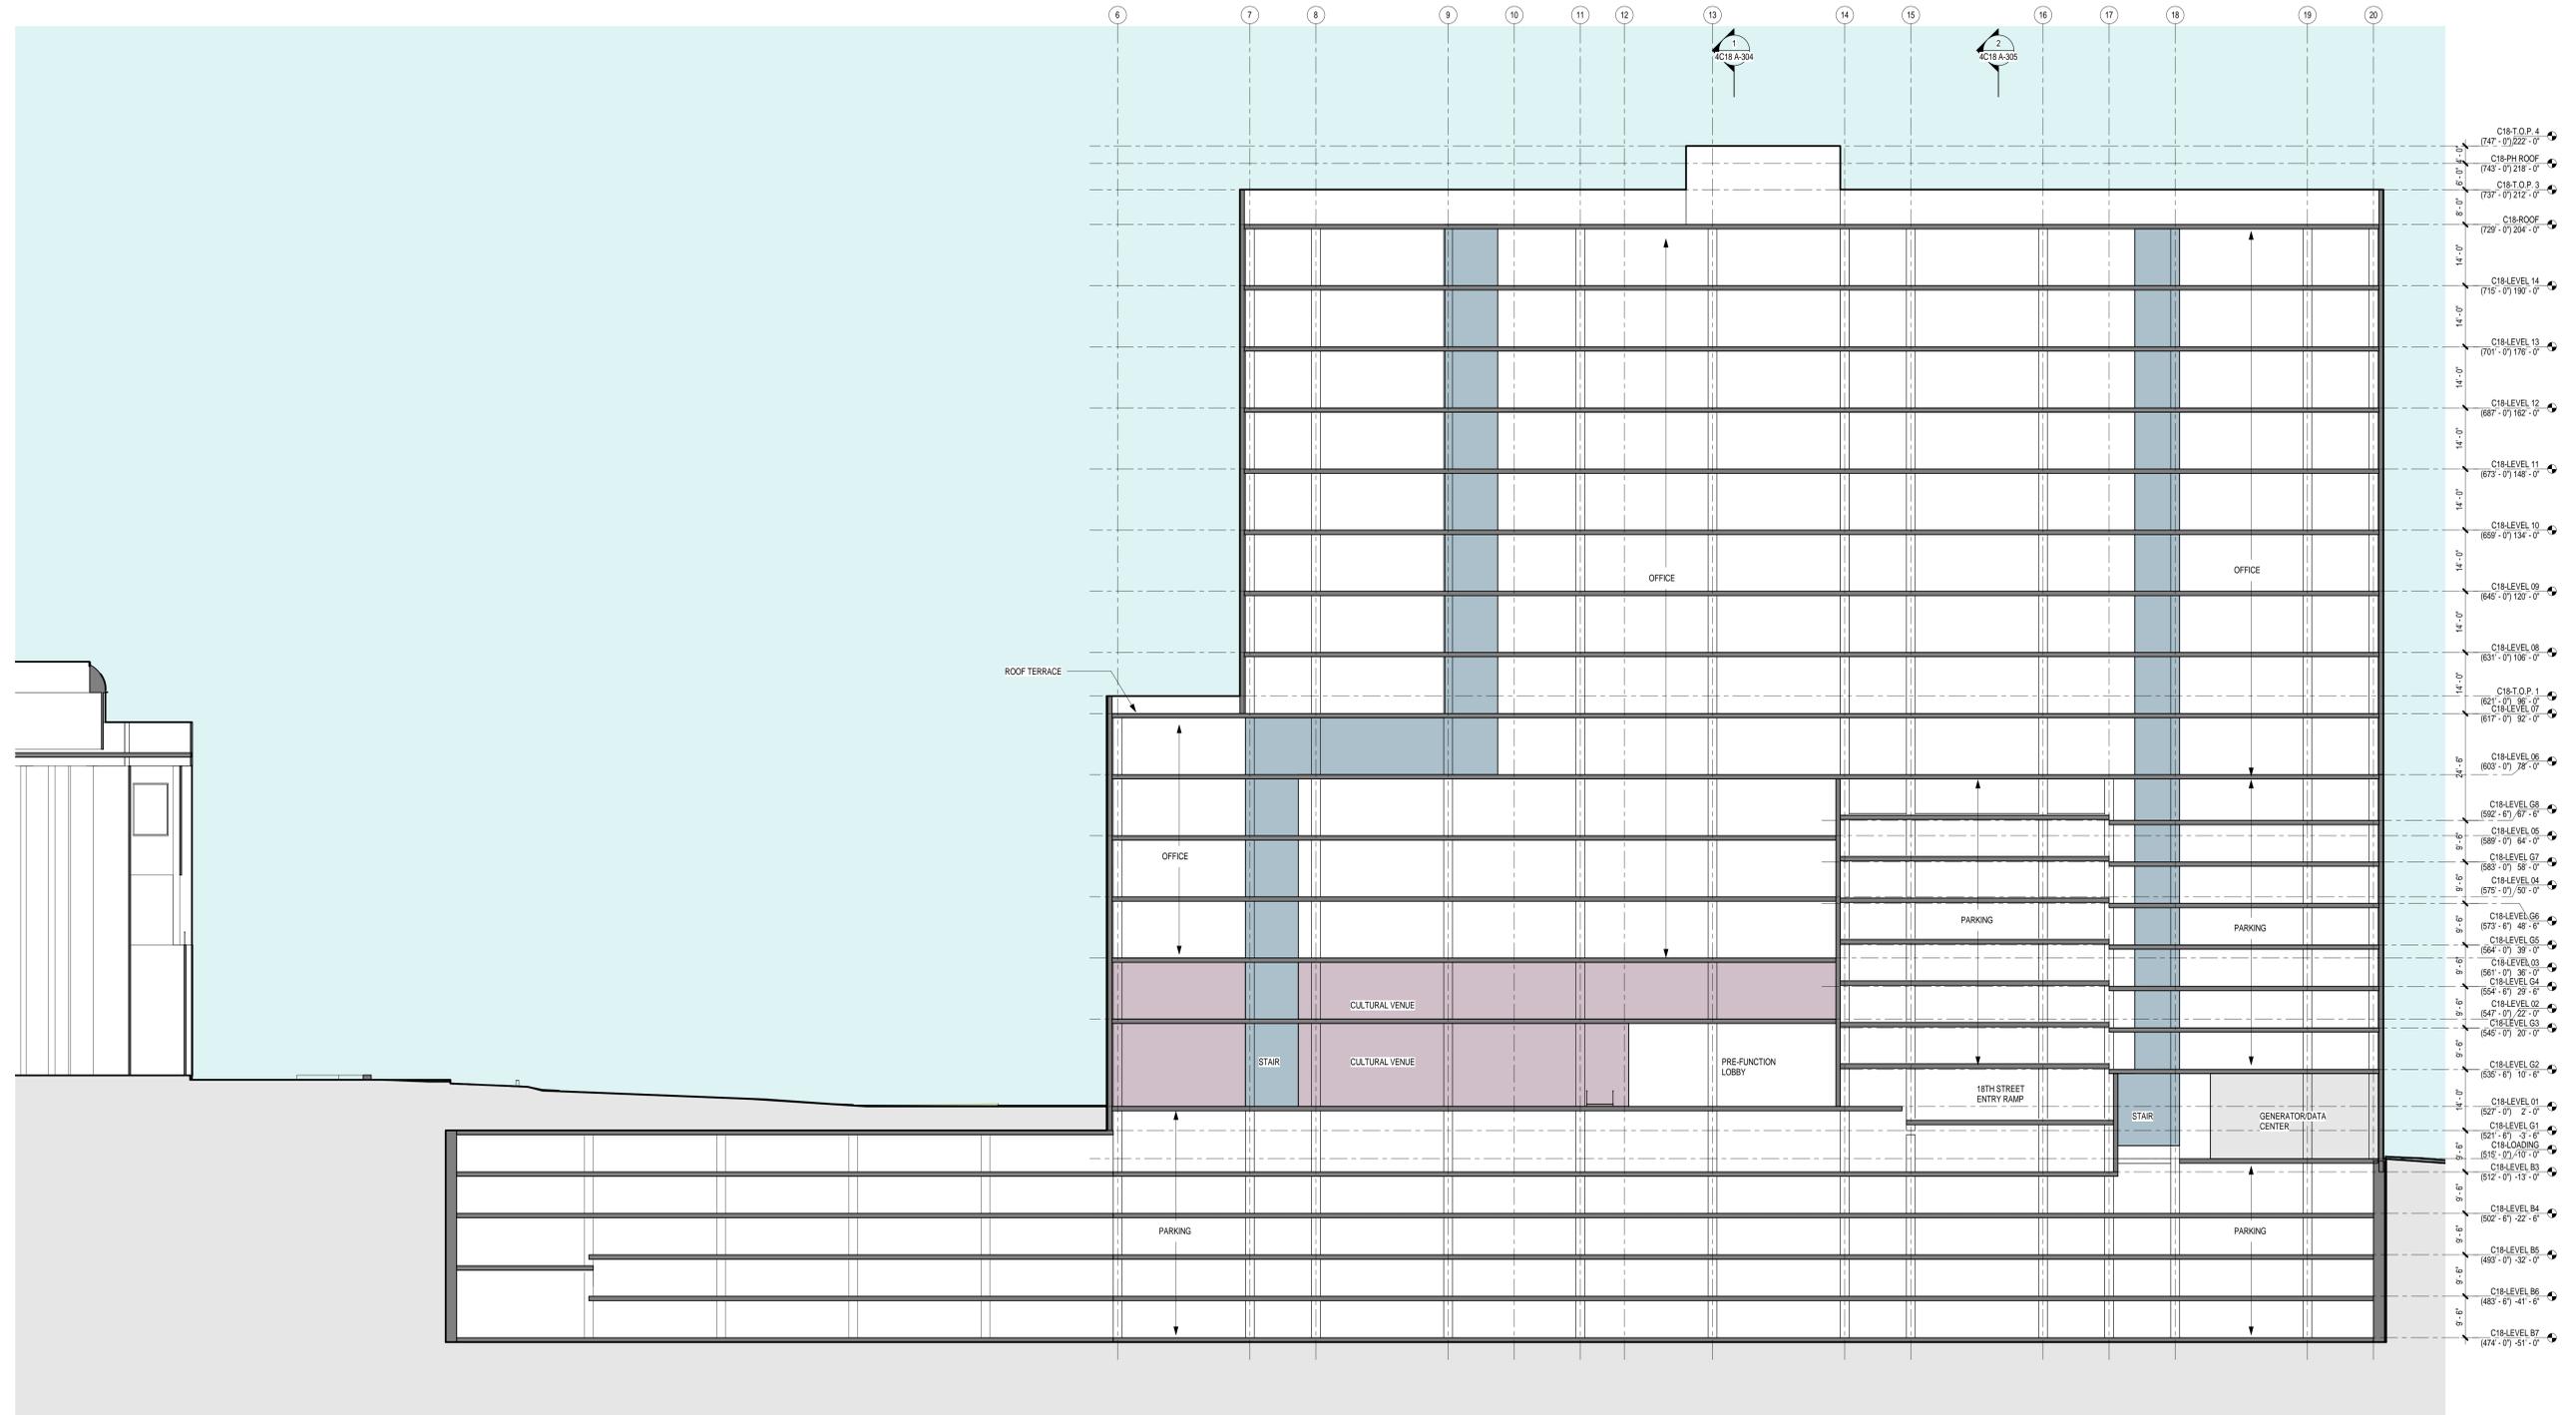


**C18 - BLDG SECTION NO-SO 1**  
**PACKAGE 4**

 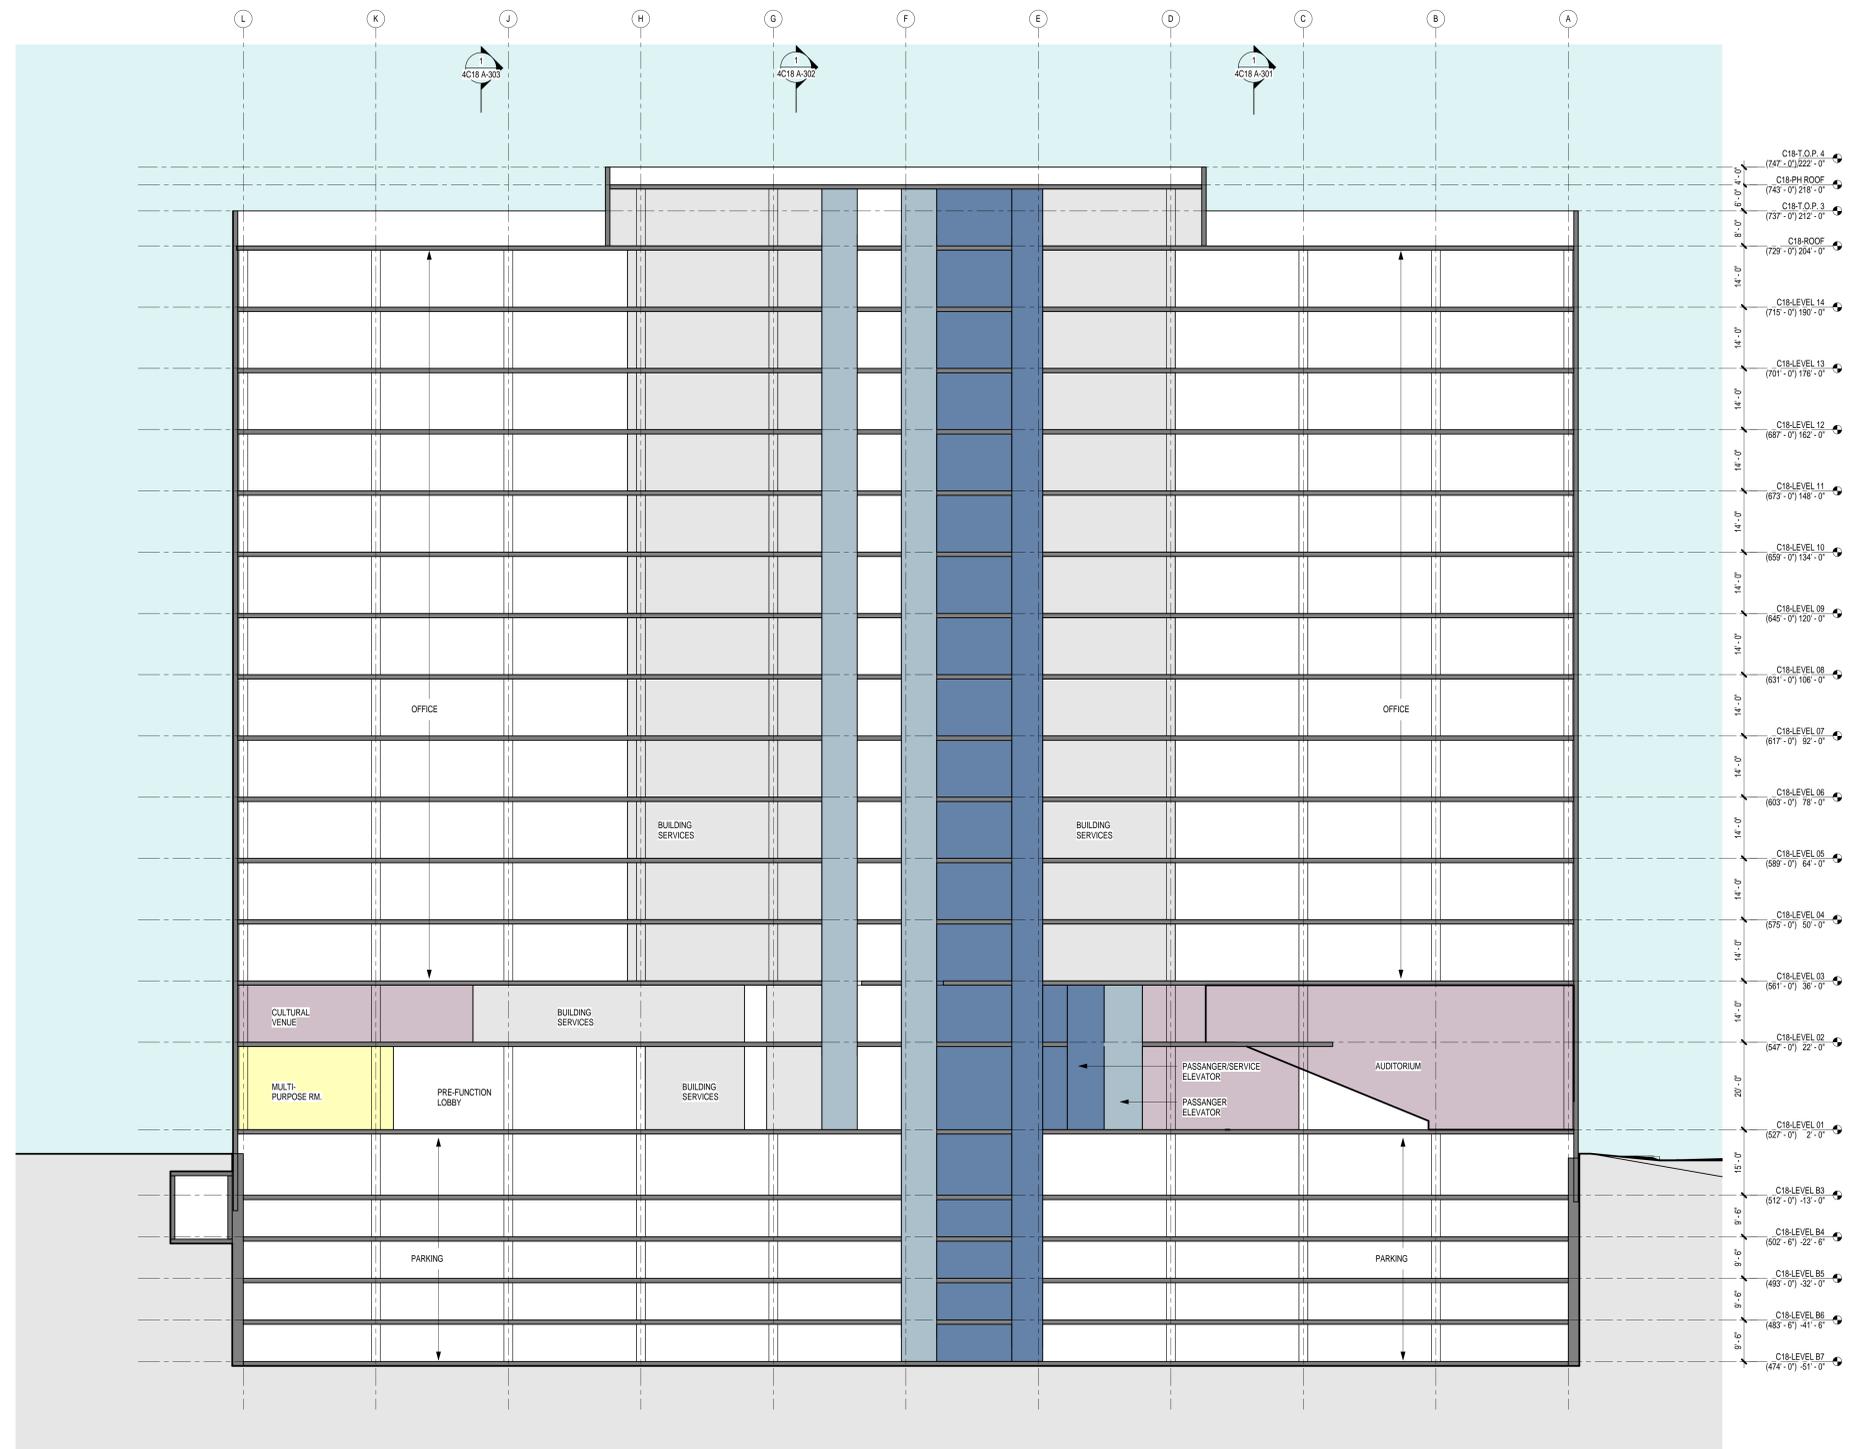

**C18 - BLDG SECTION NO-SO 2**  
**PACKAGE 4**

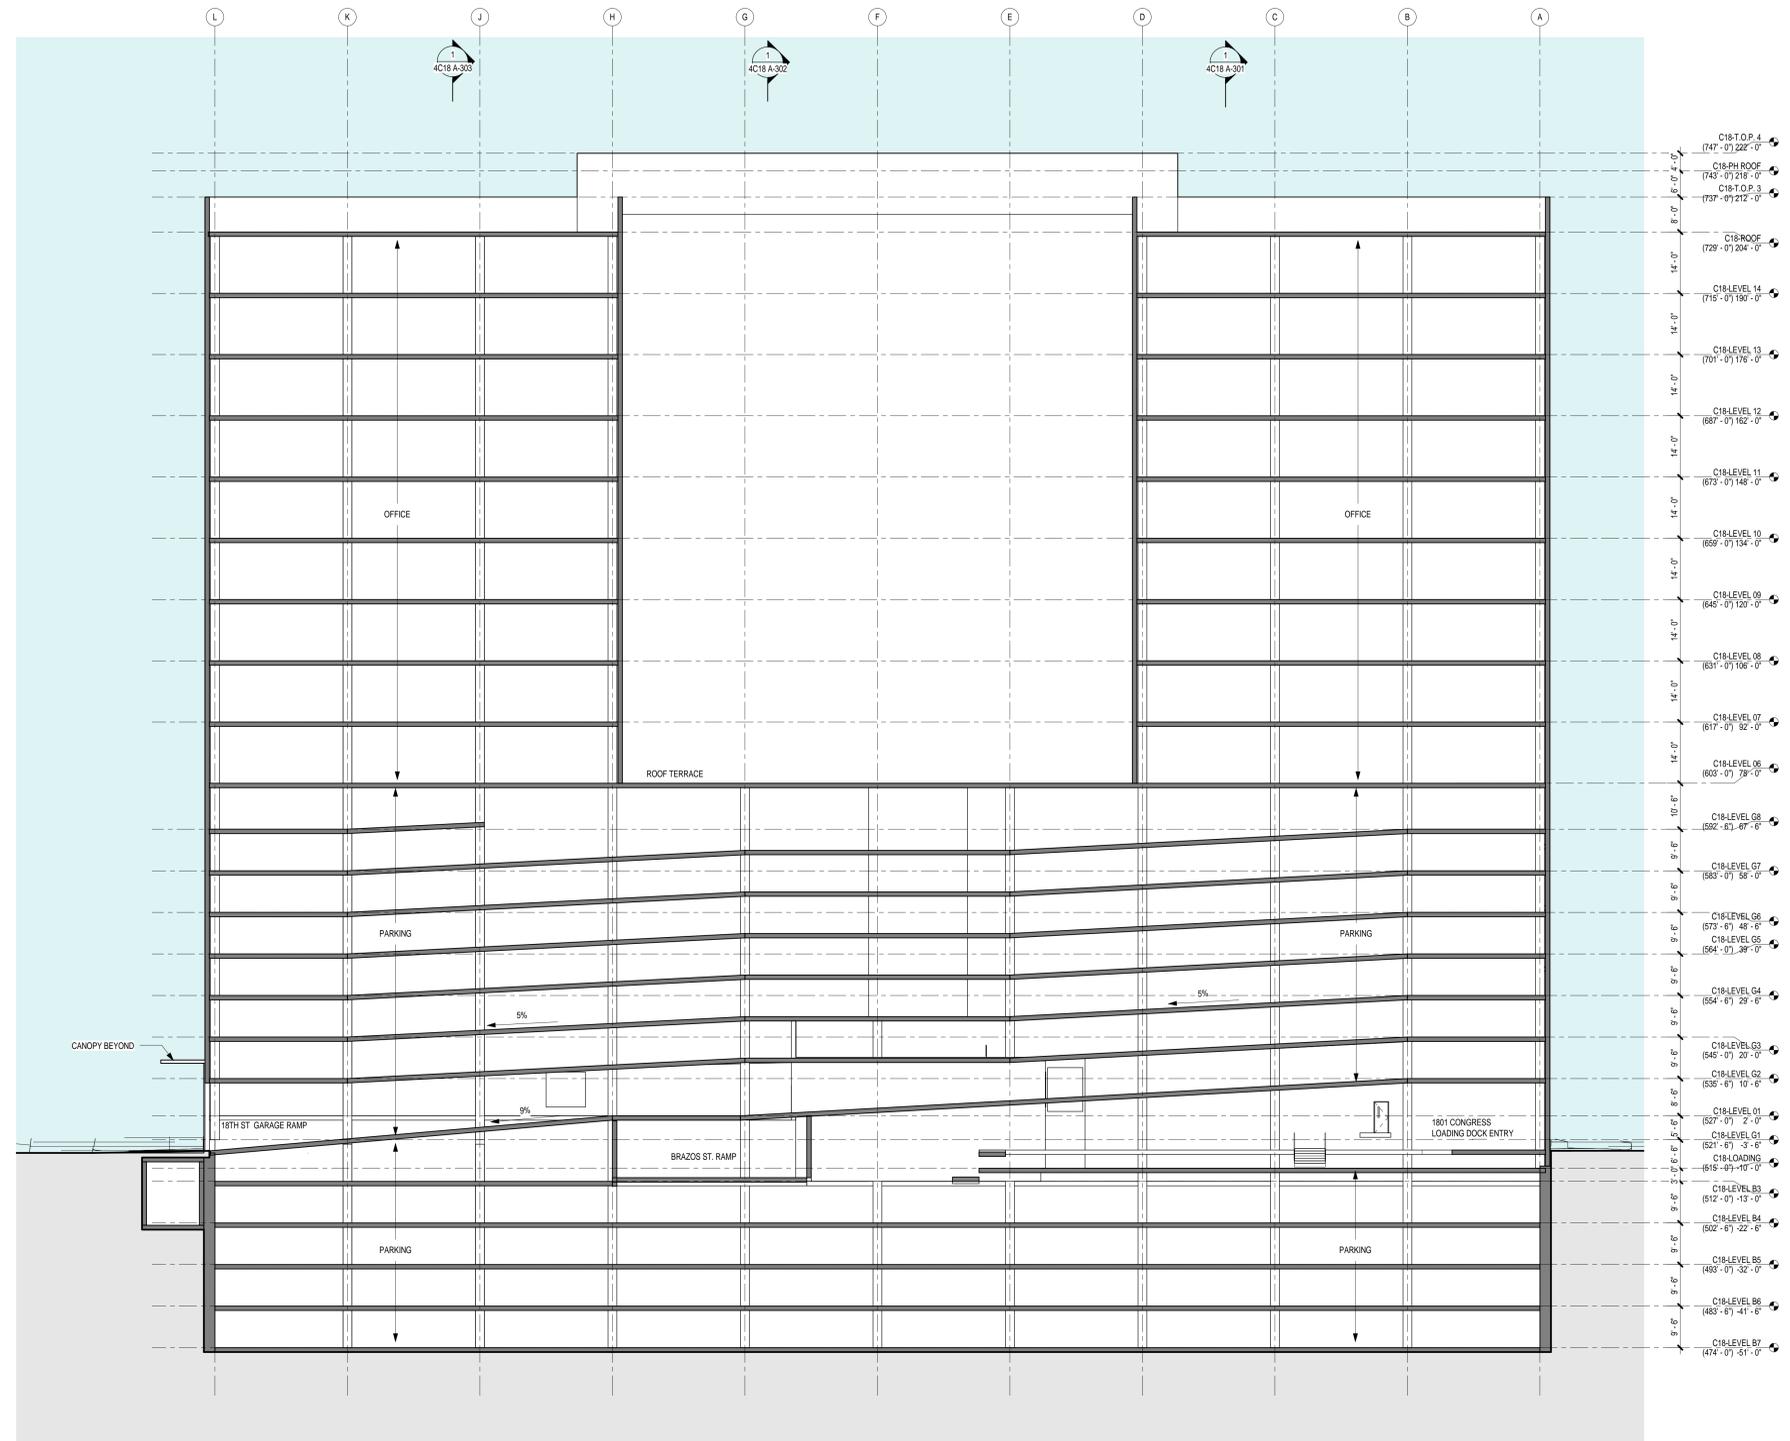


**C18 - AXON SECTIONS  
PACKAGE 4**

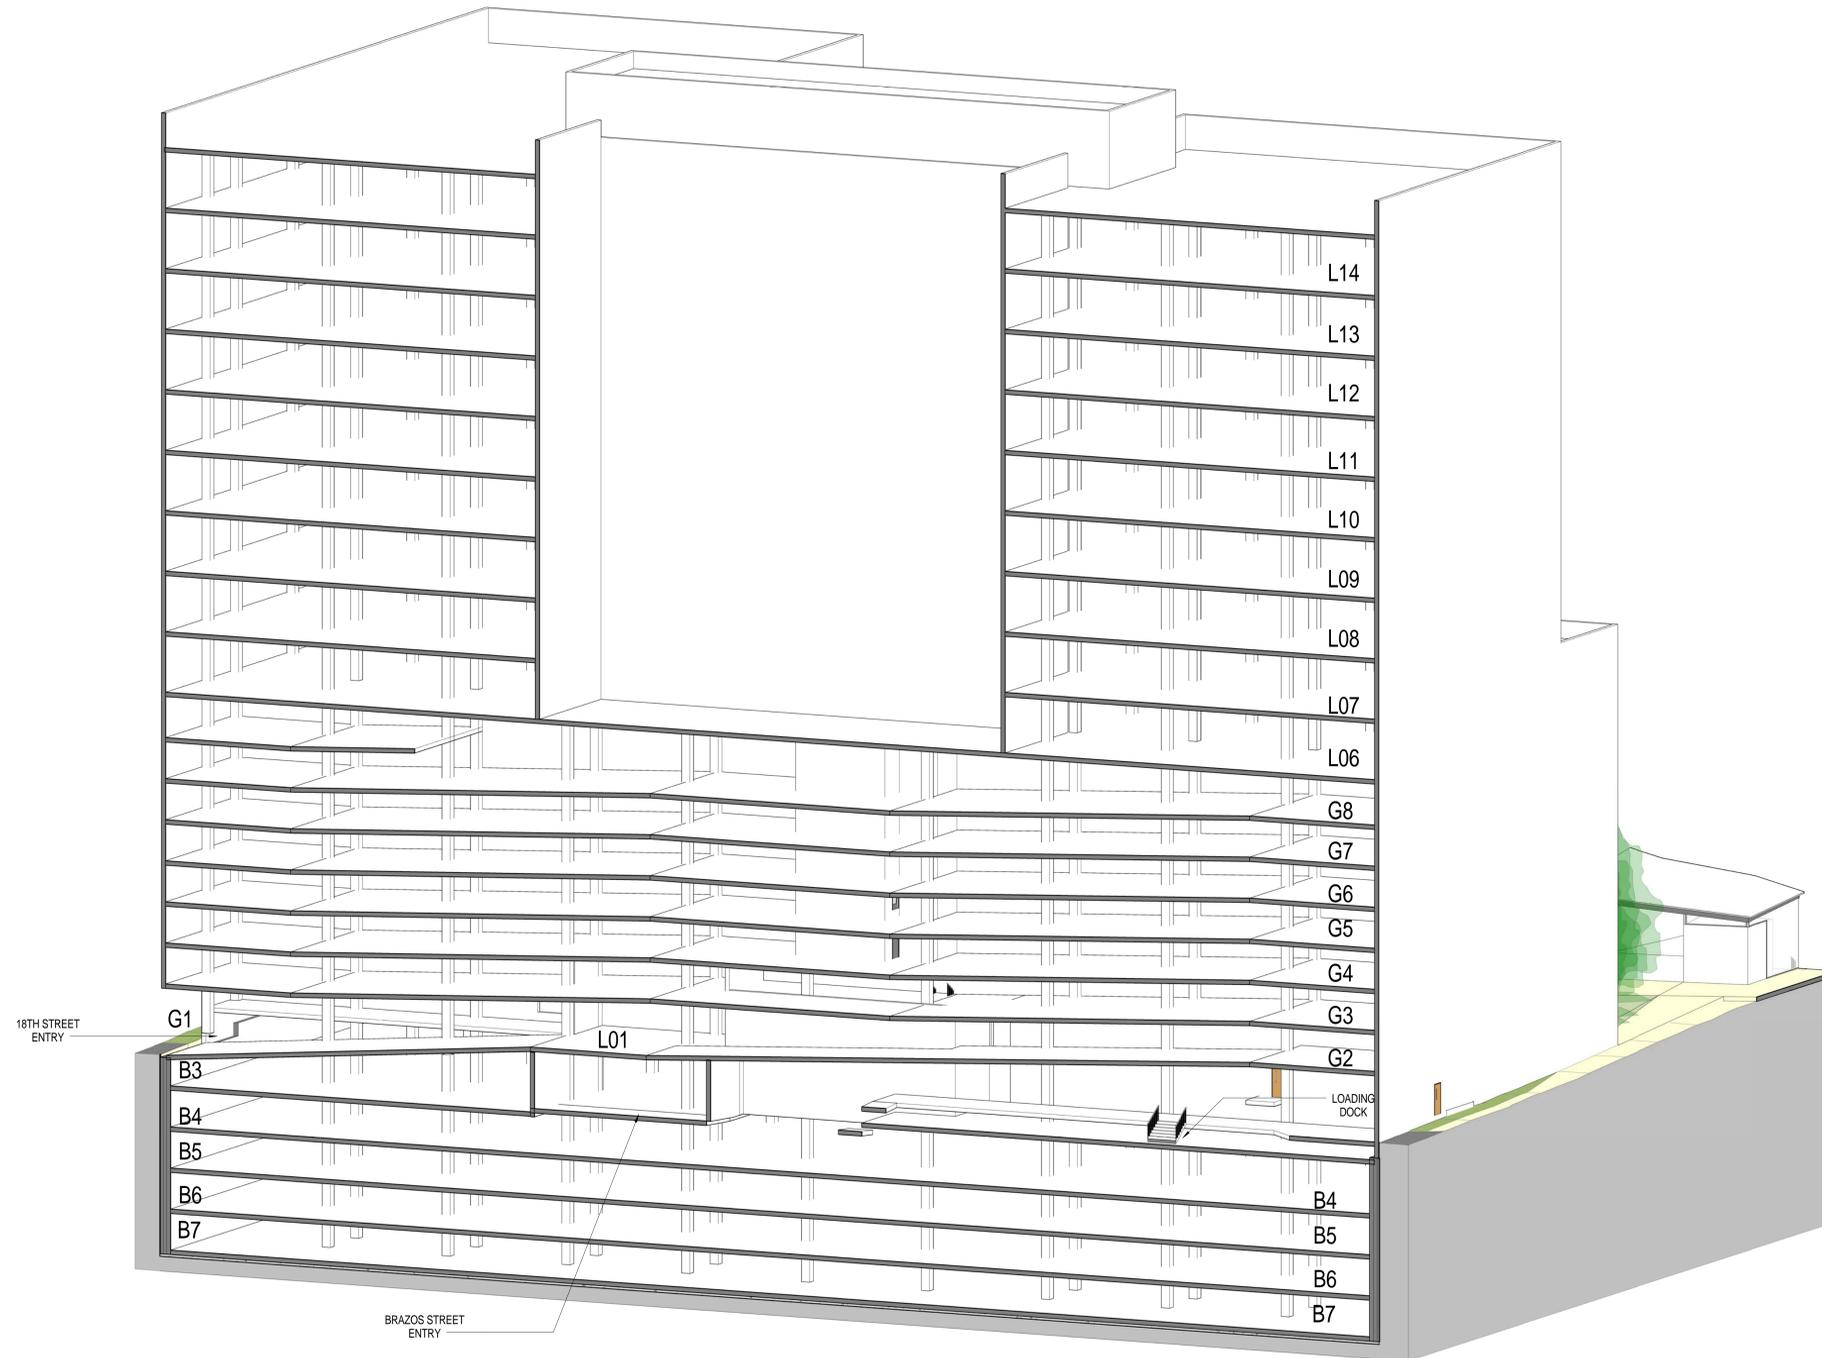



1 C18 - AXON - GARAGE/LOADING DOCK  
SCALE:

**C18 - AXON SECTIONS  
PACKAGE 4**


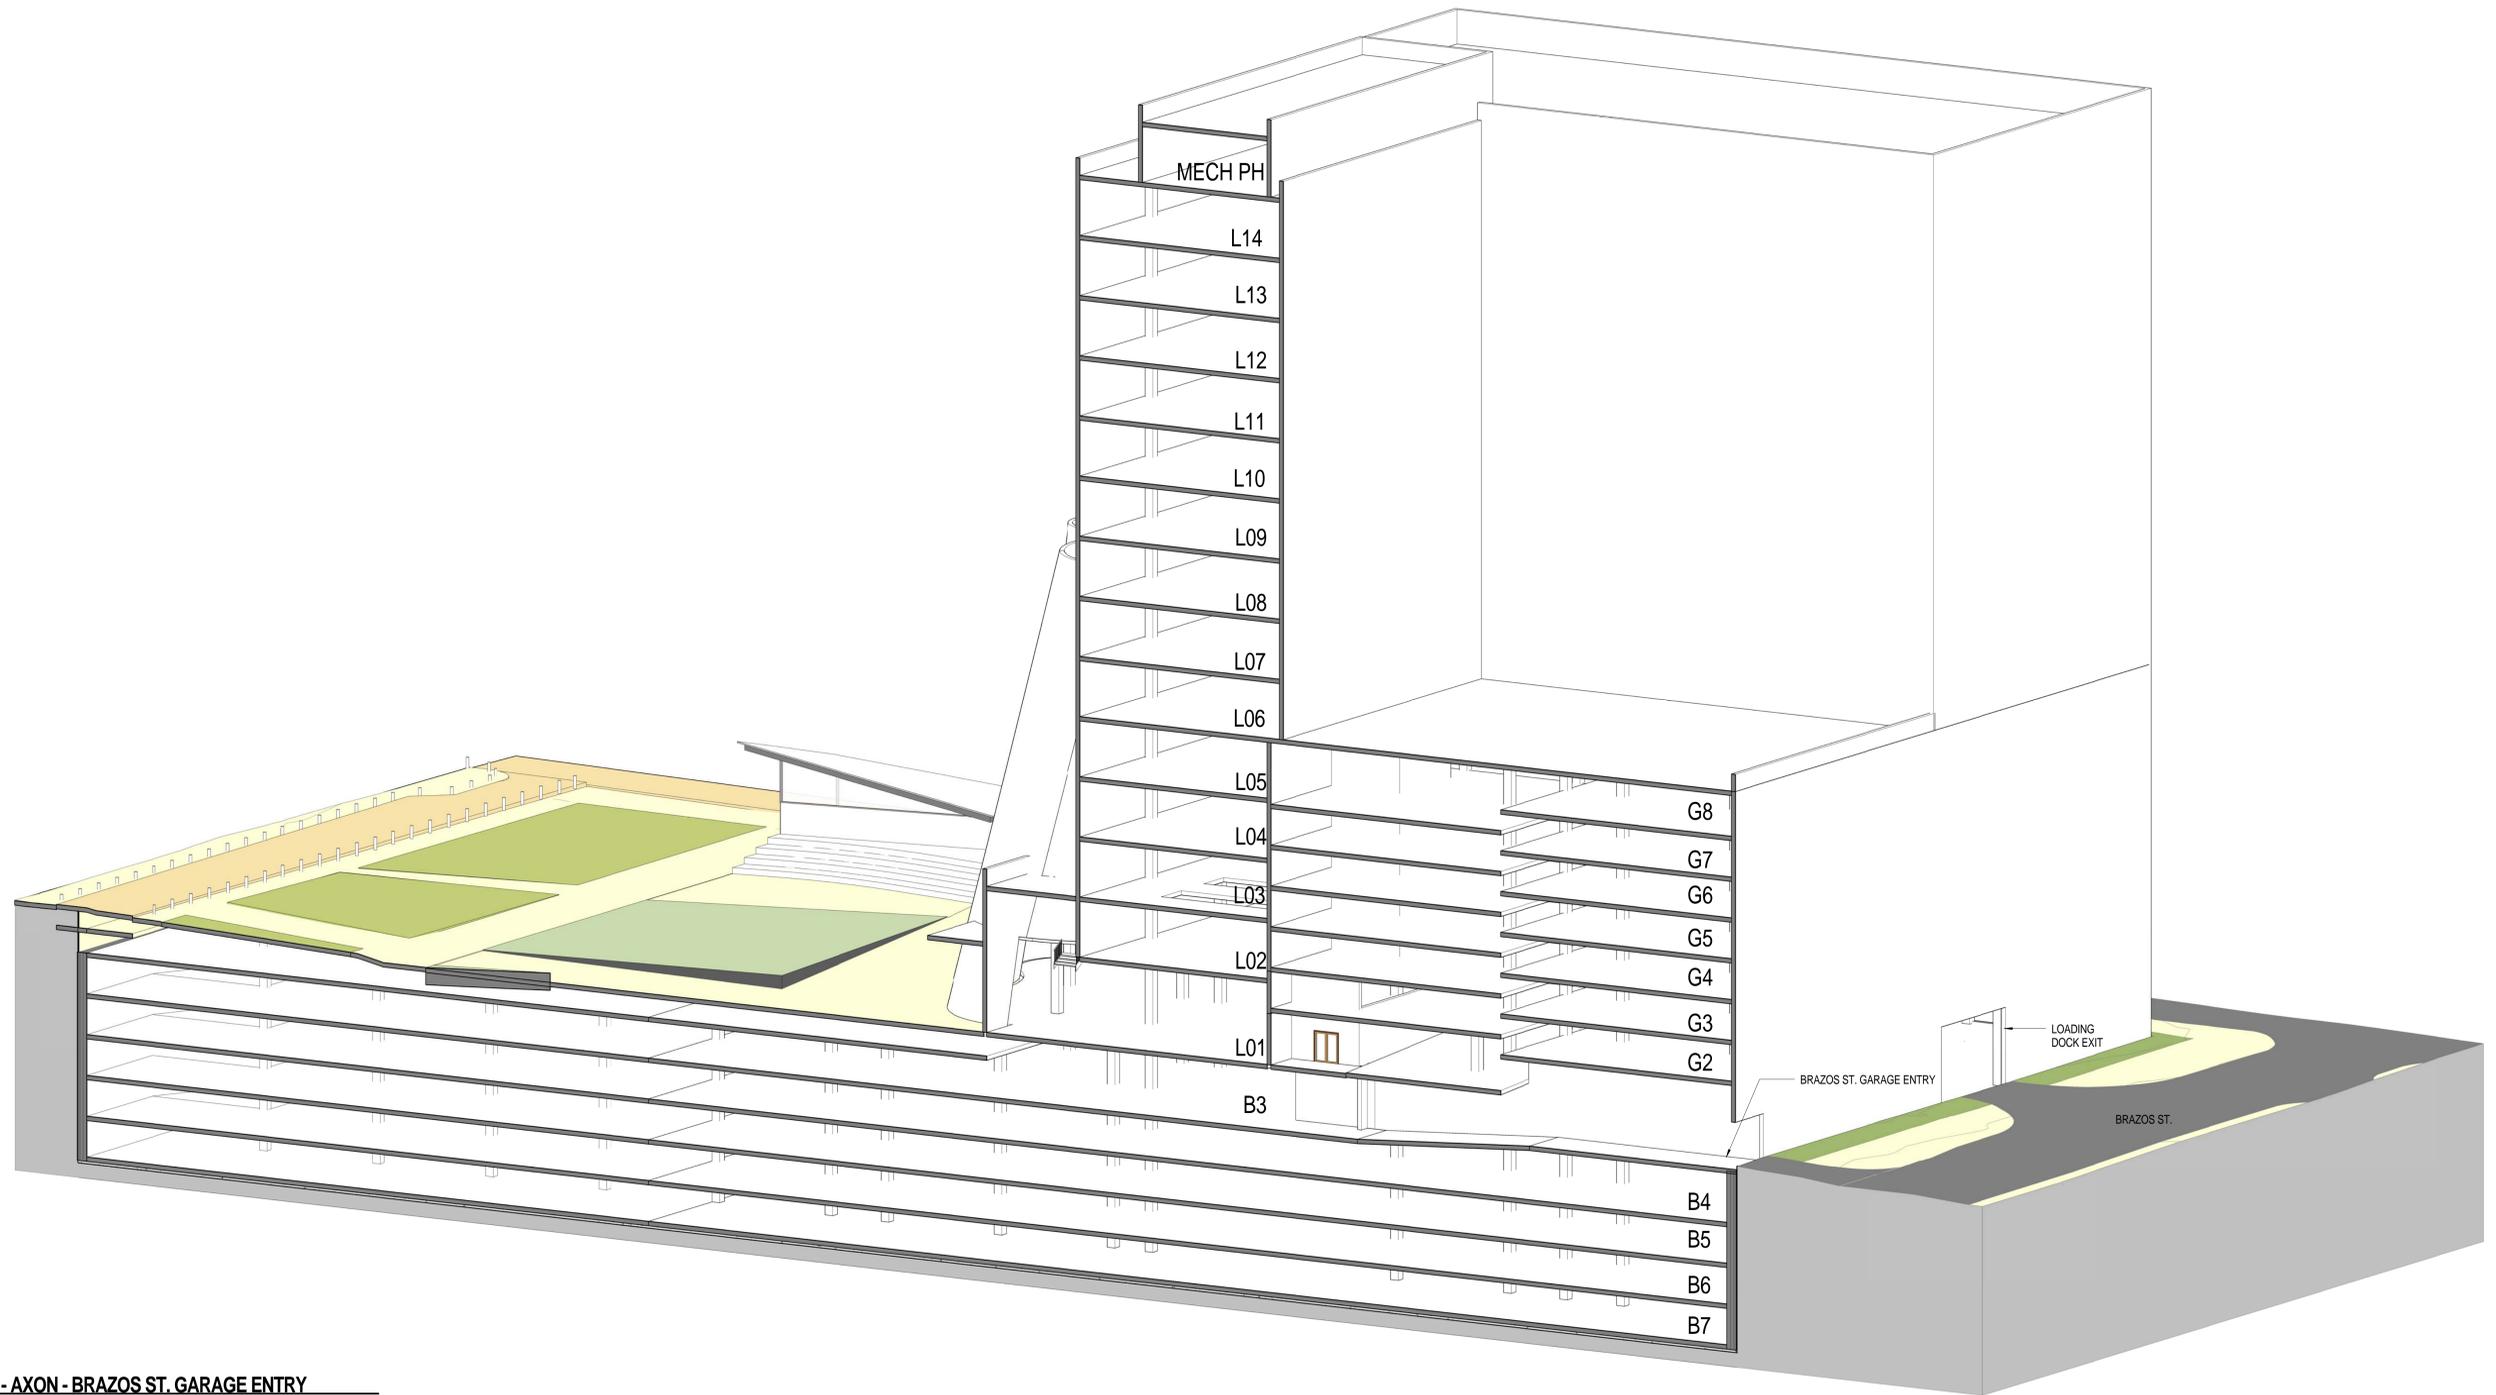


1 C18 - AXON - BRAZOS ST. GARAGE ENTRY  
SCALE:



# C16 - FLOOR PLAN - LEVEL B5

 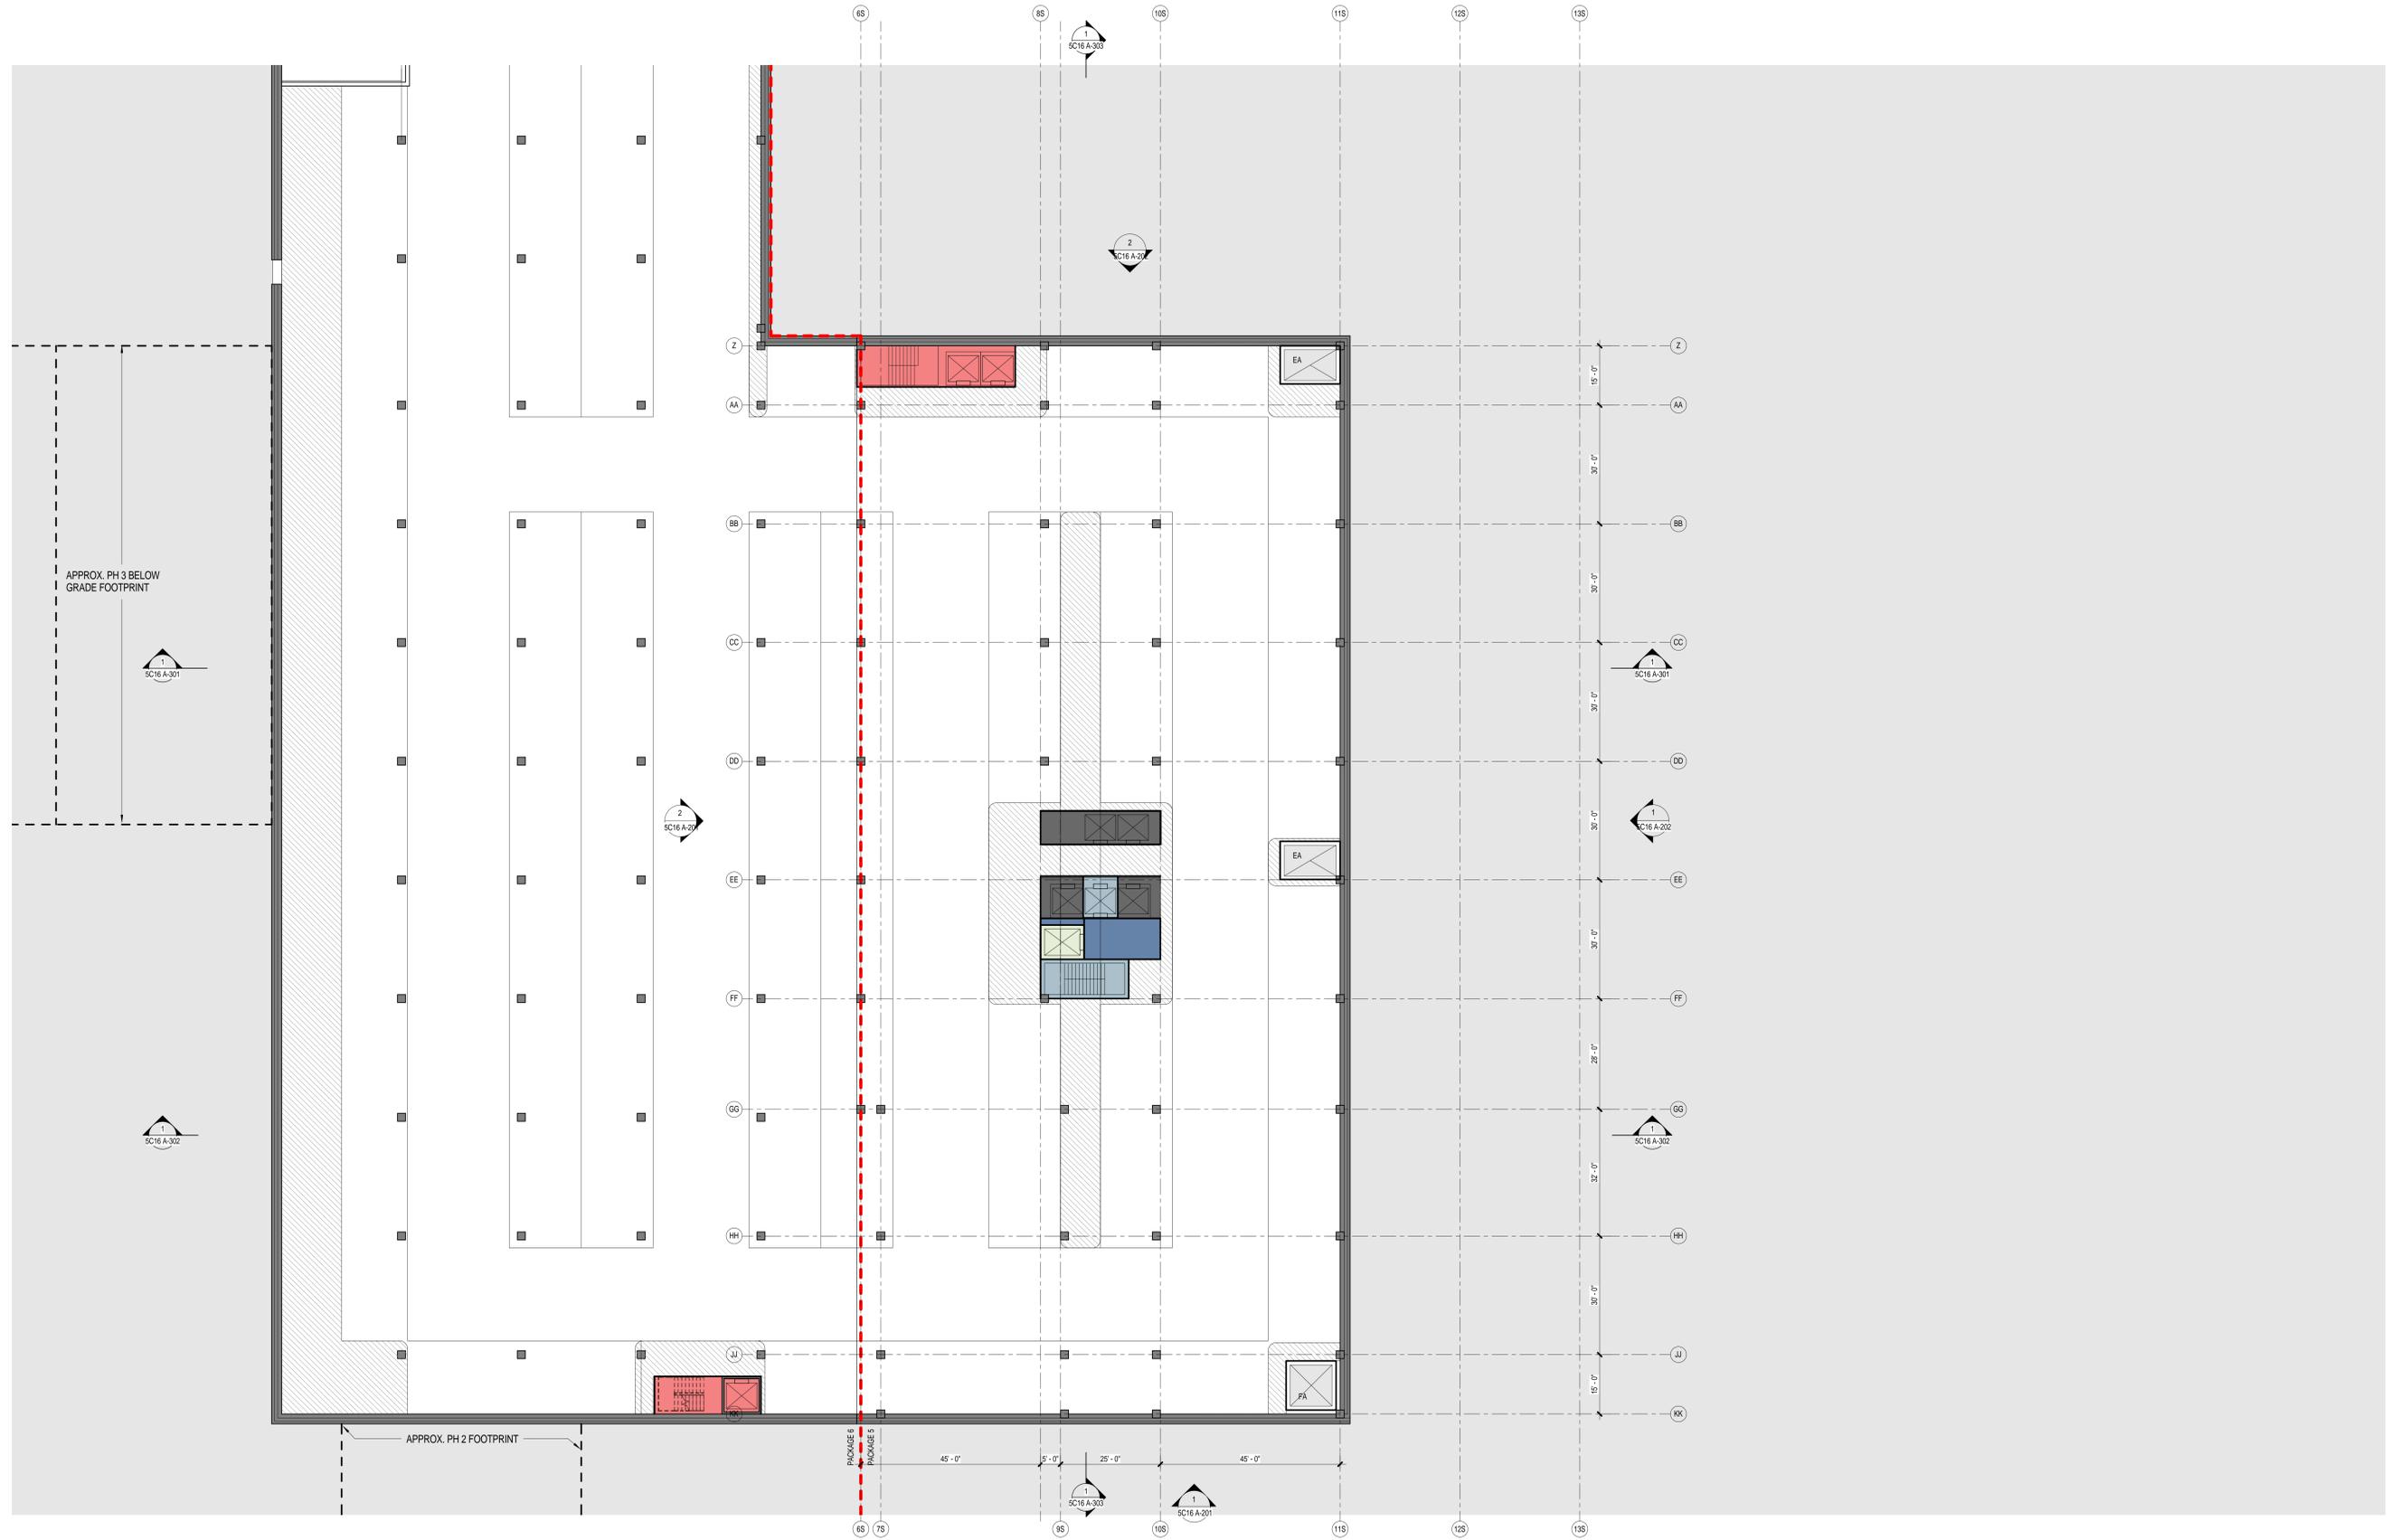


# C16 - FLOOR PLAN - LEVEL B4

 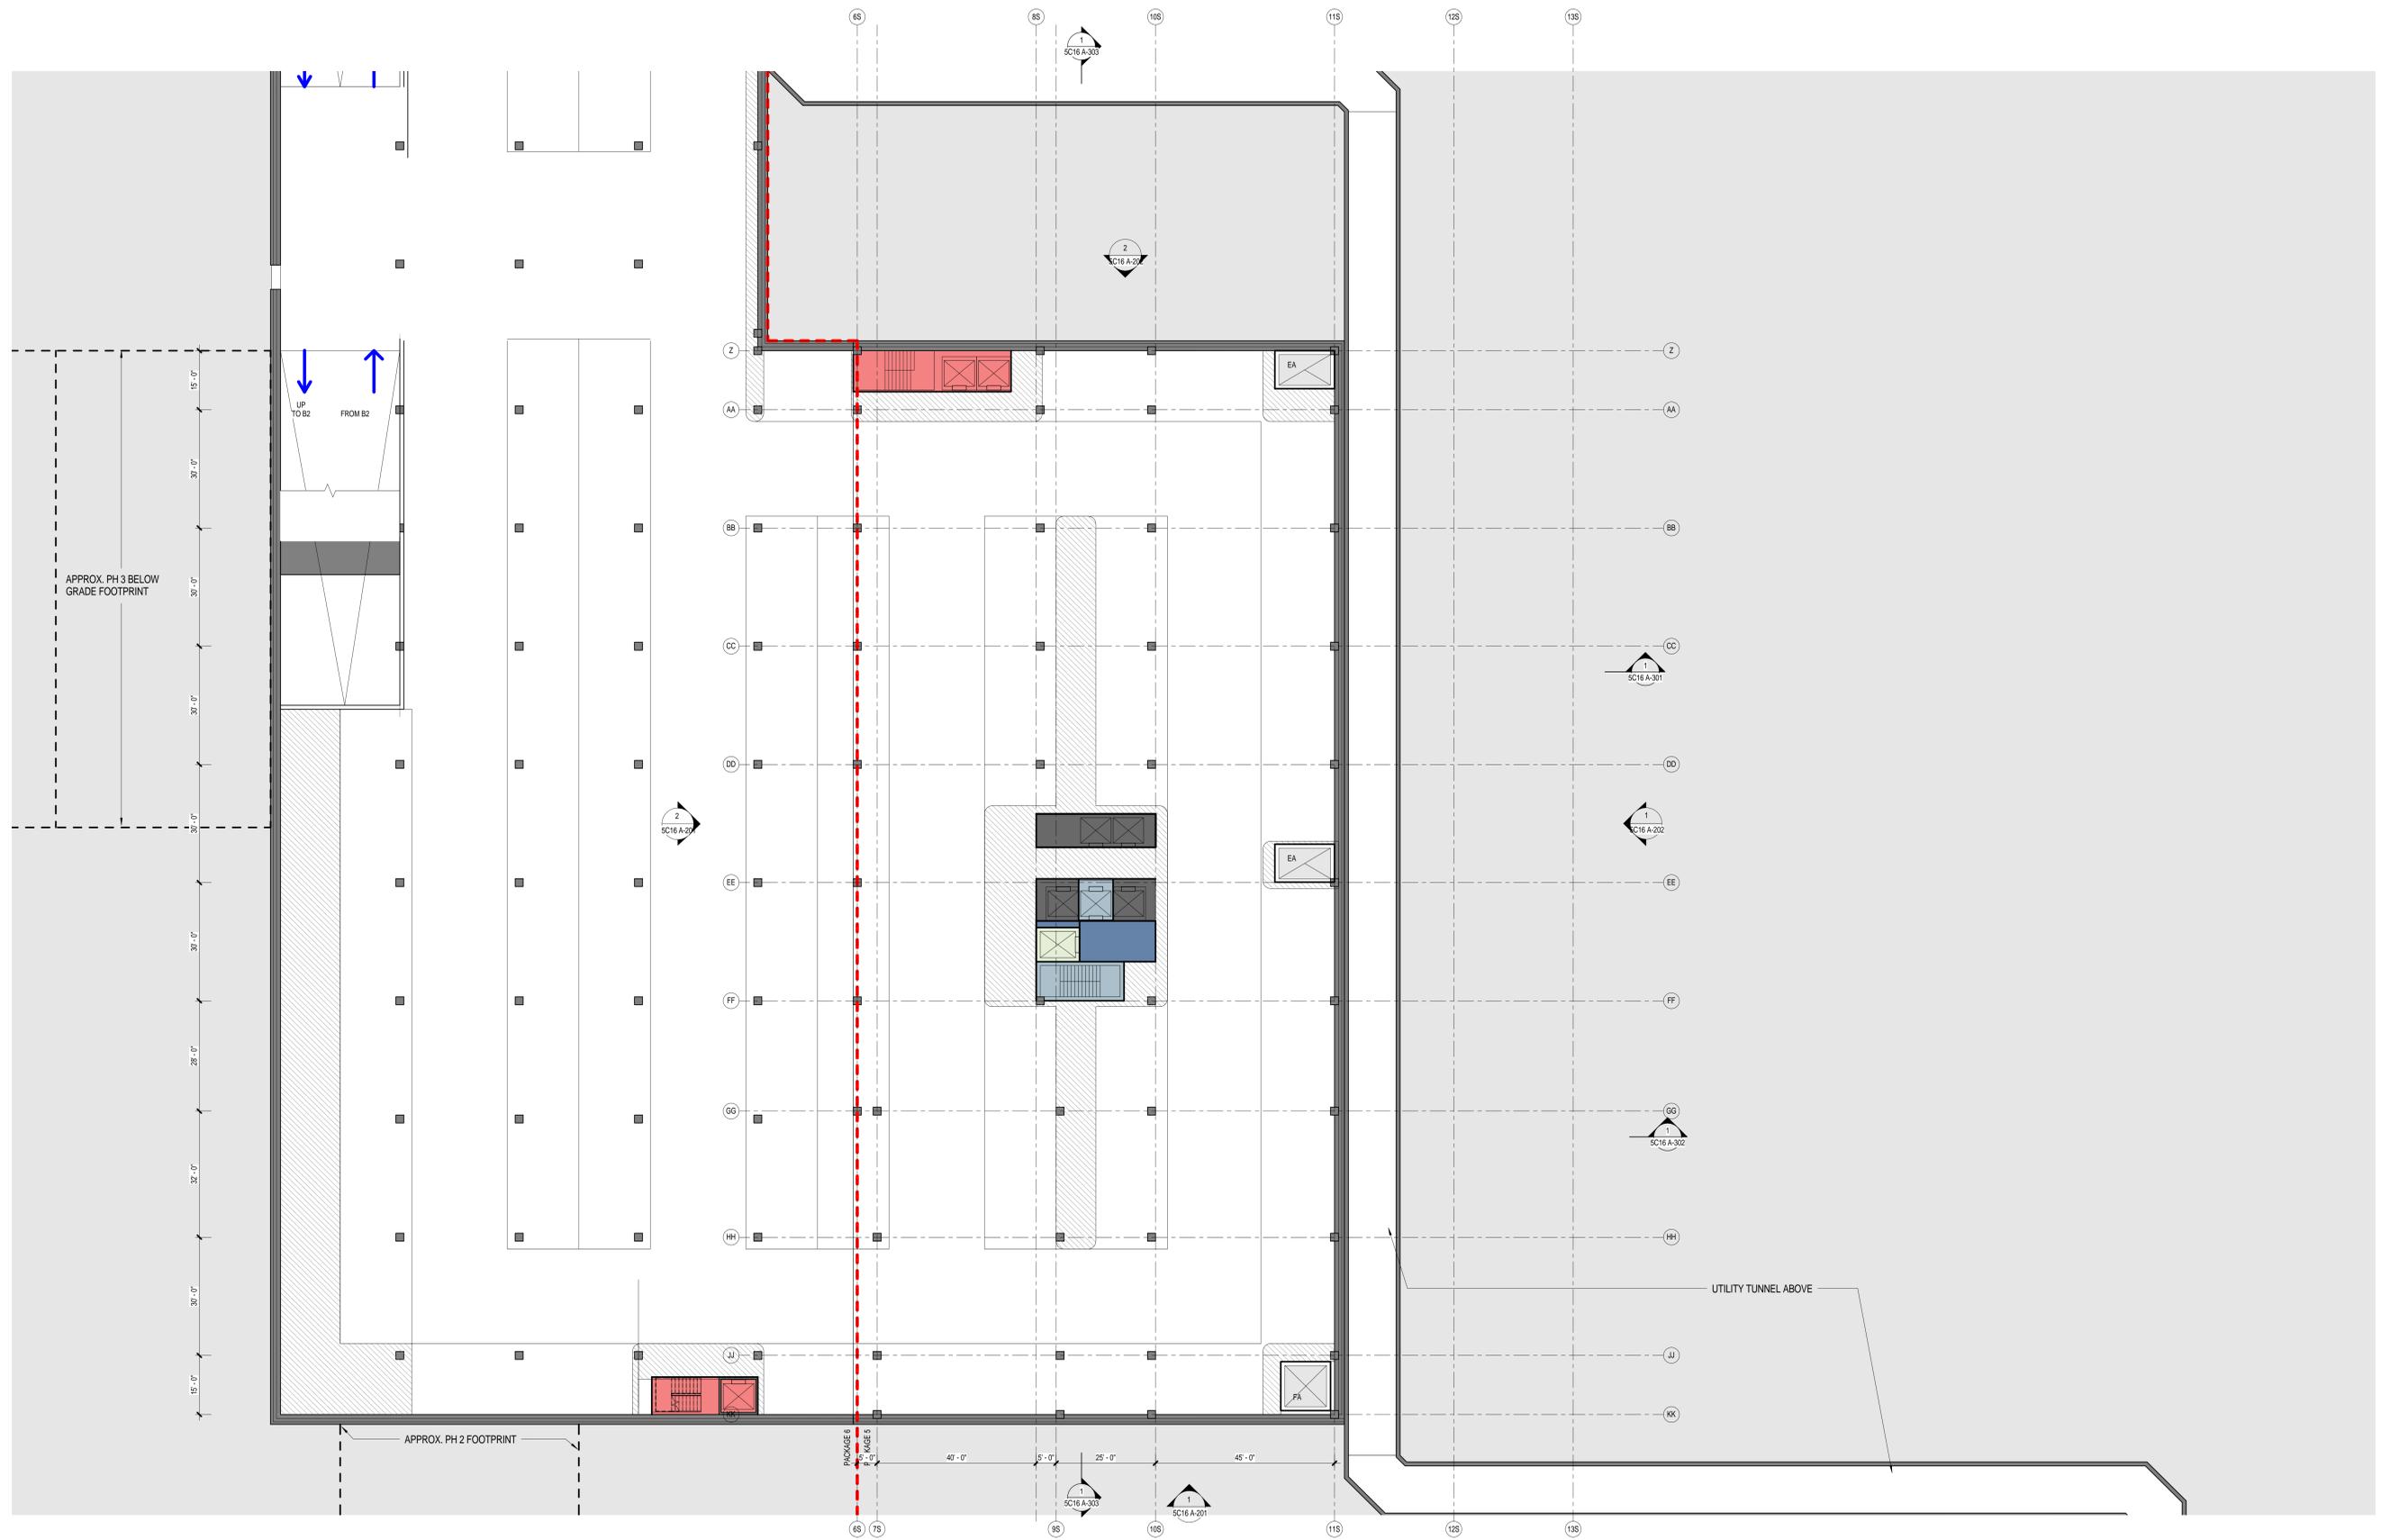


**C16 - FLOOR PLAN - LEVEL B3**  
**PACKAGE 5**

 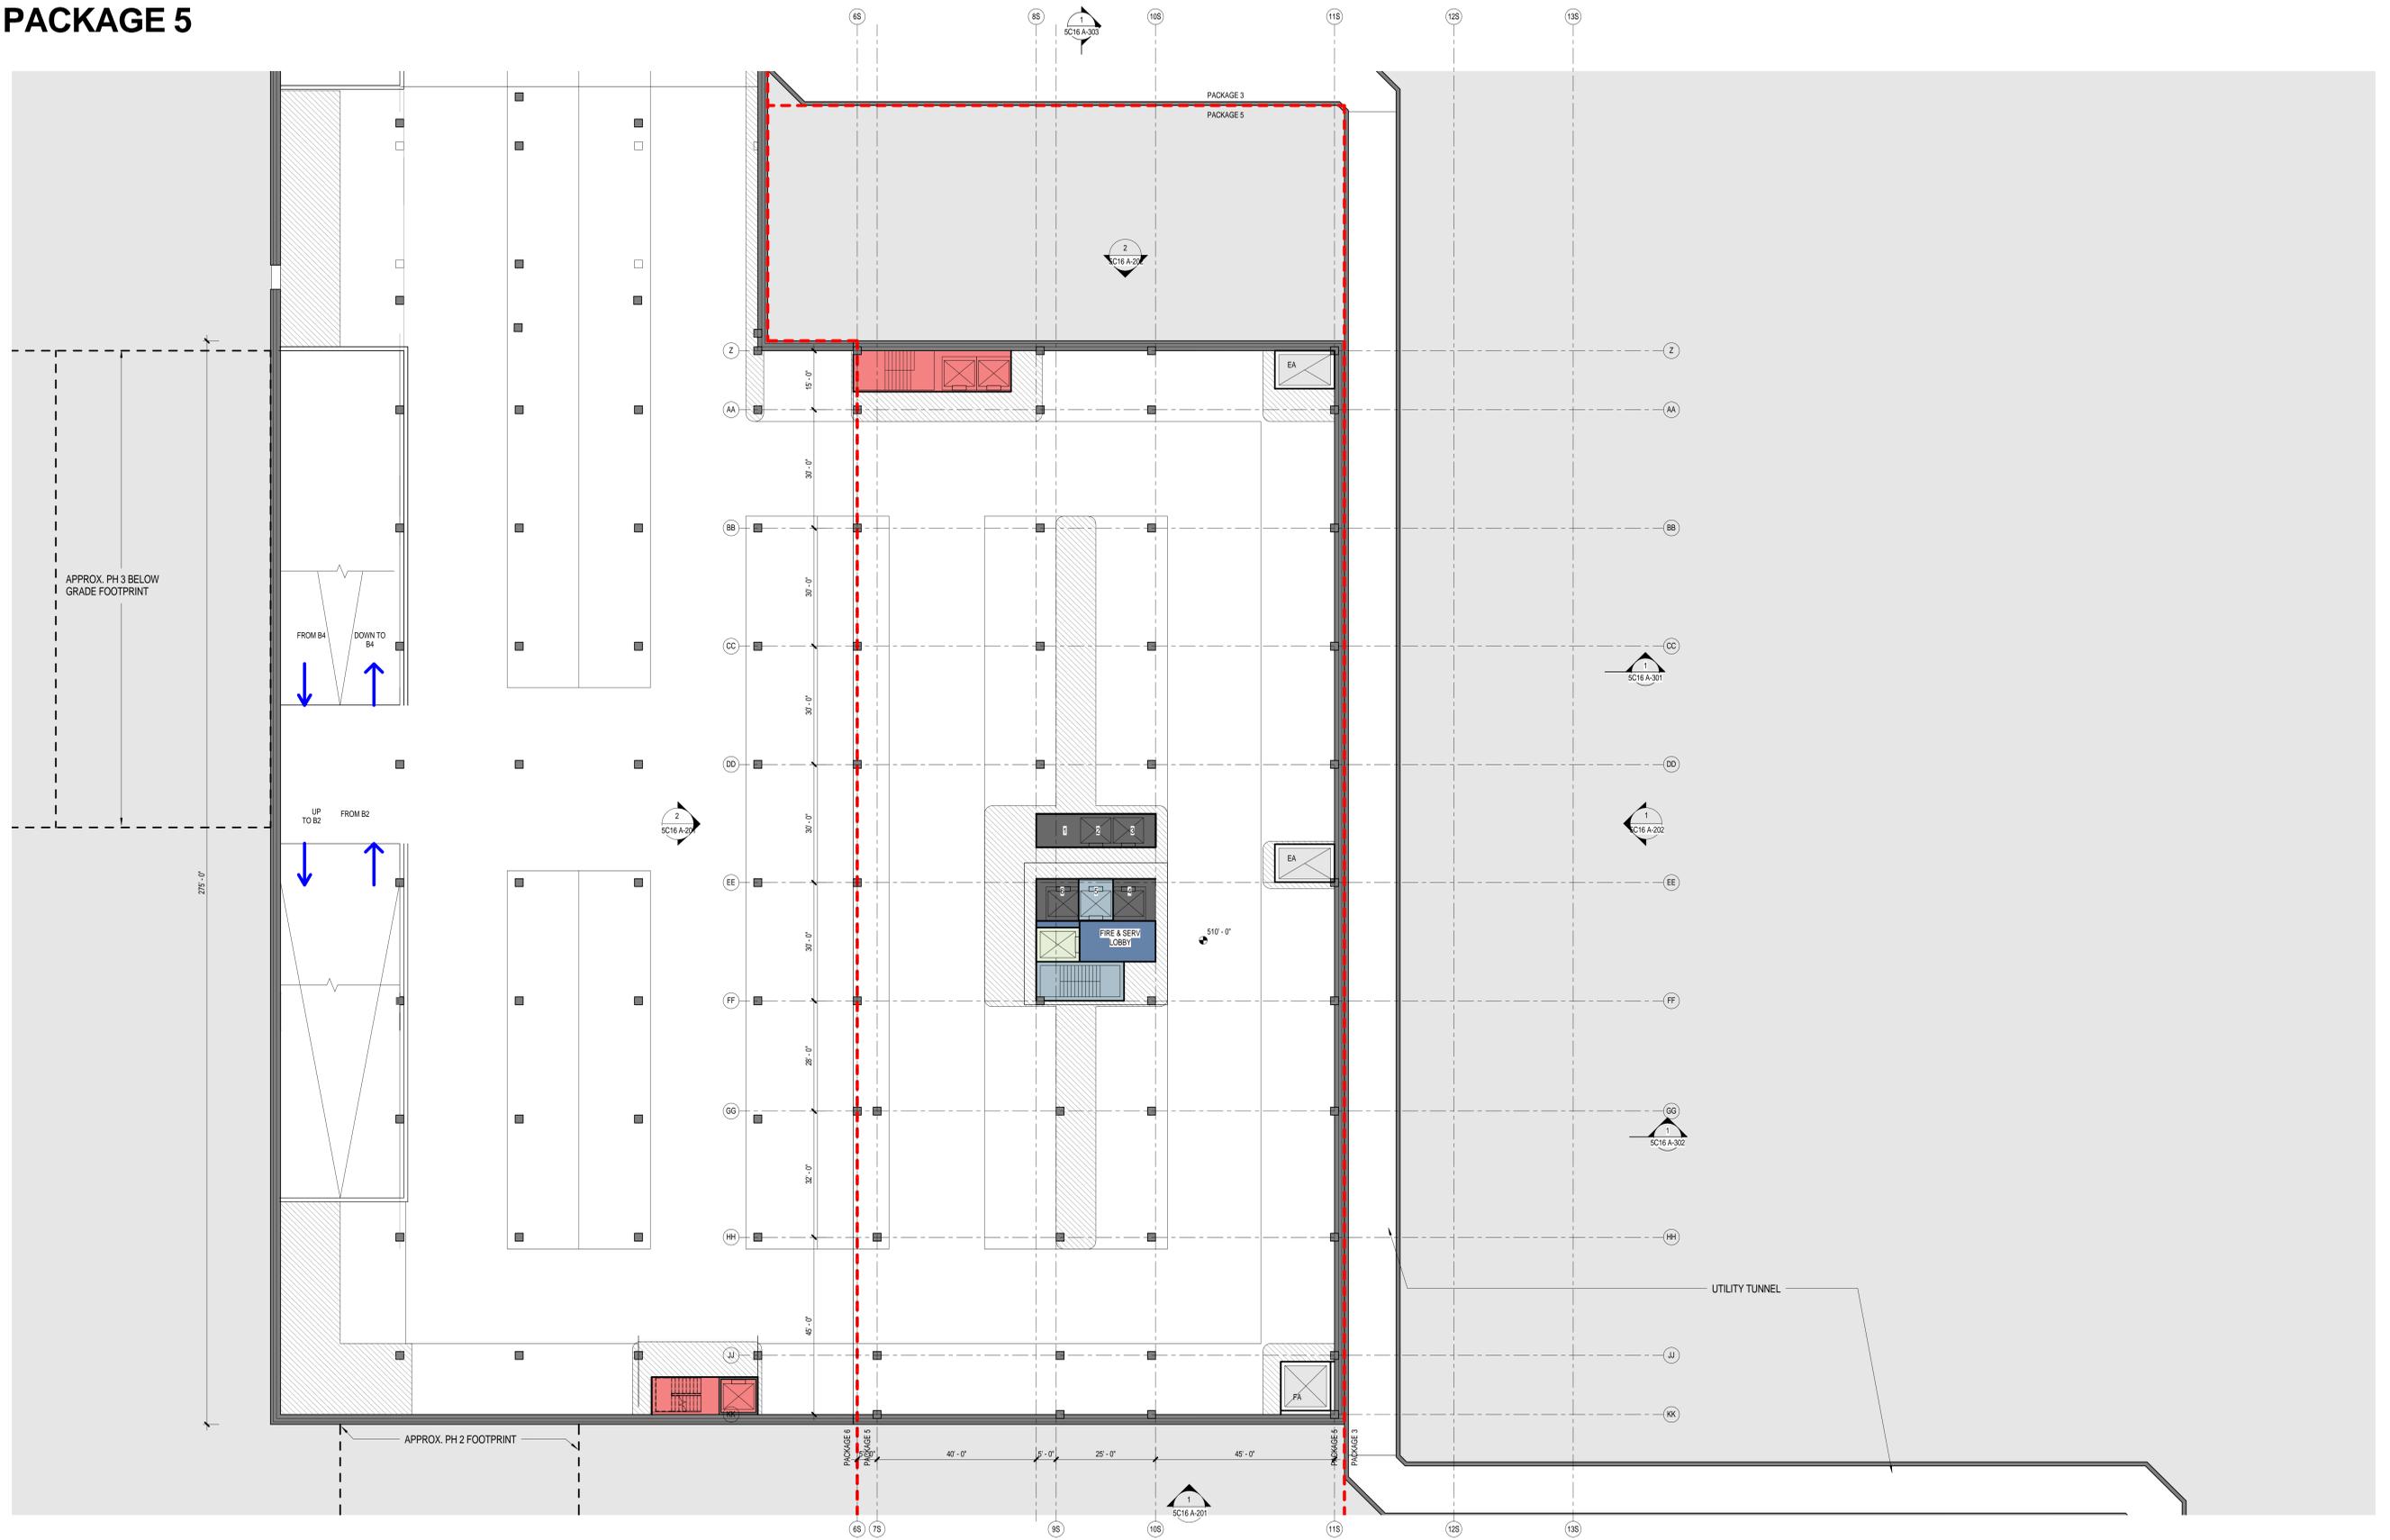


**C16 - FLOOR PLAN - LEVEL B2**  
**PACKAGE 5**

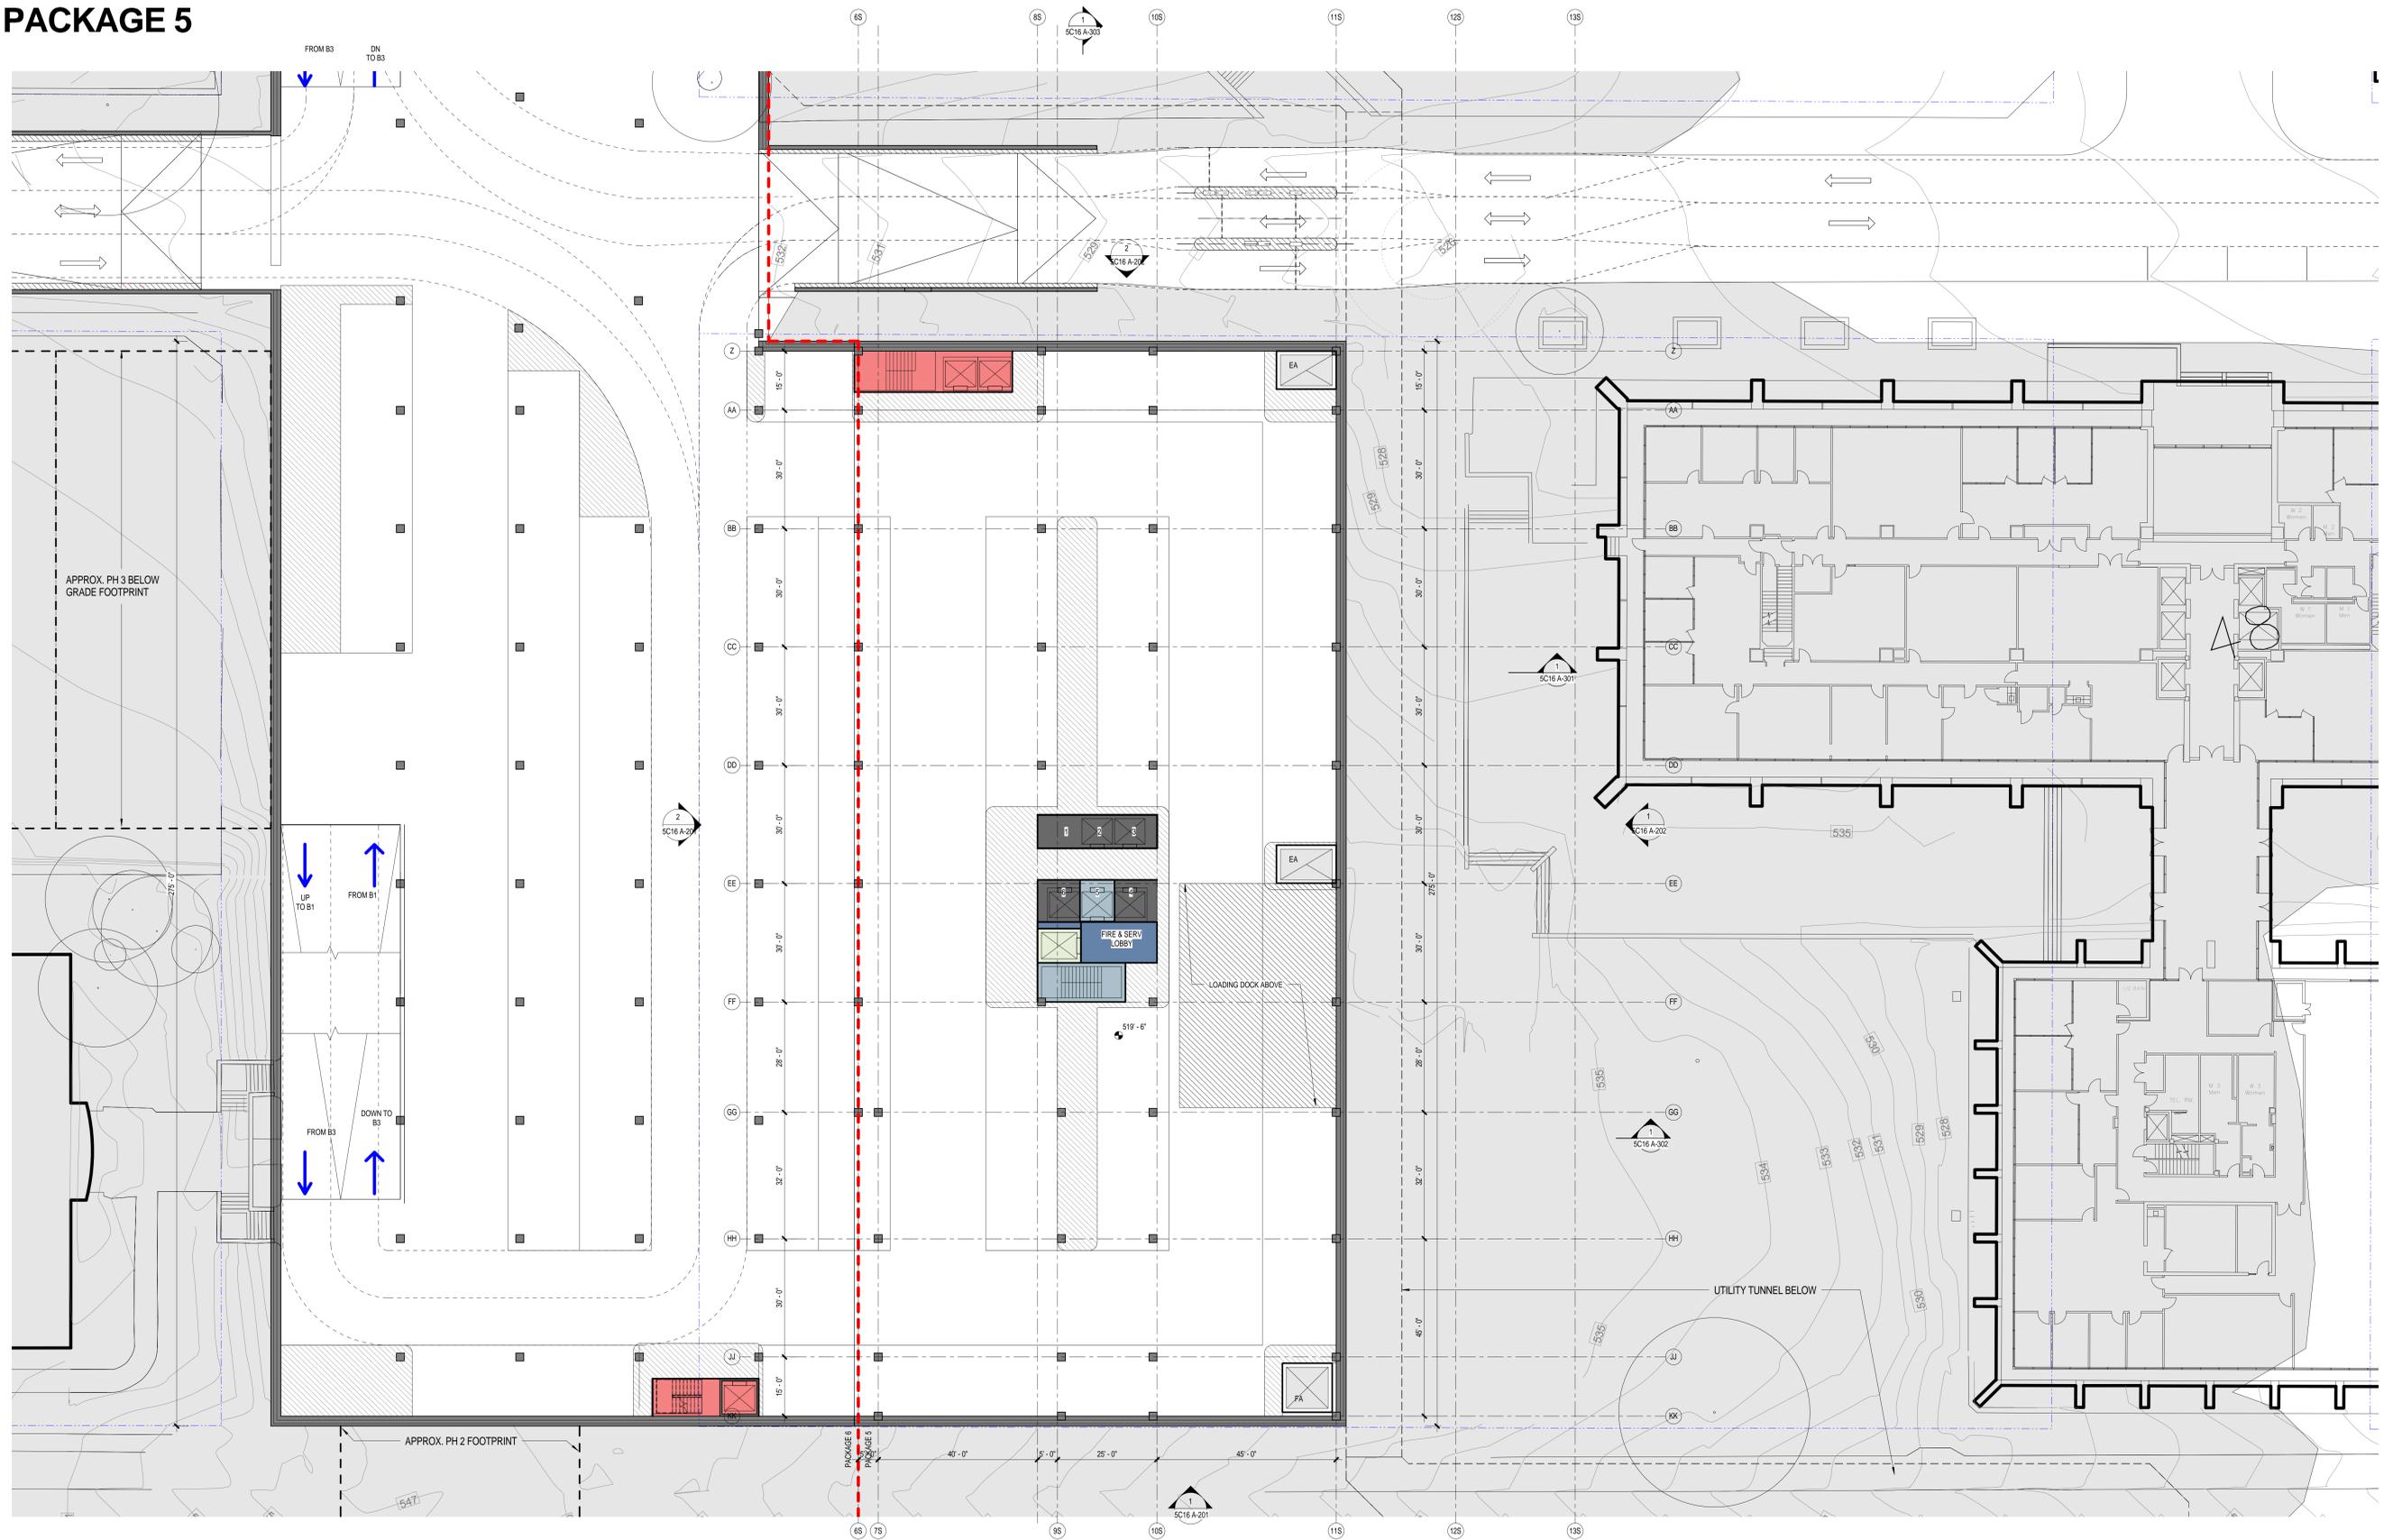

**C16 - FLOOR PLAN - LEVEL B1**  
**PACKAGE 5**

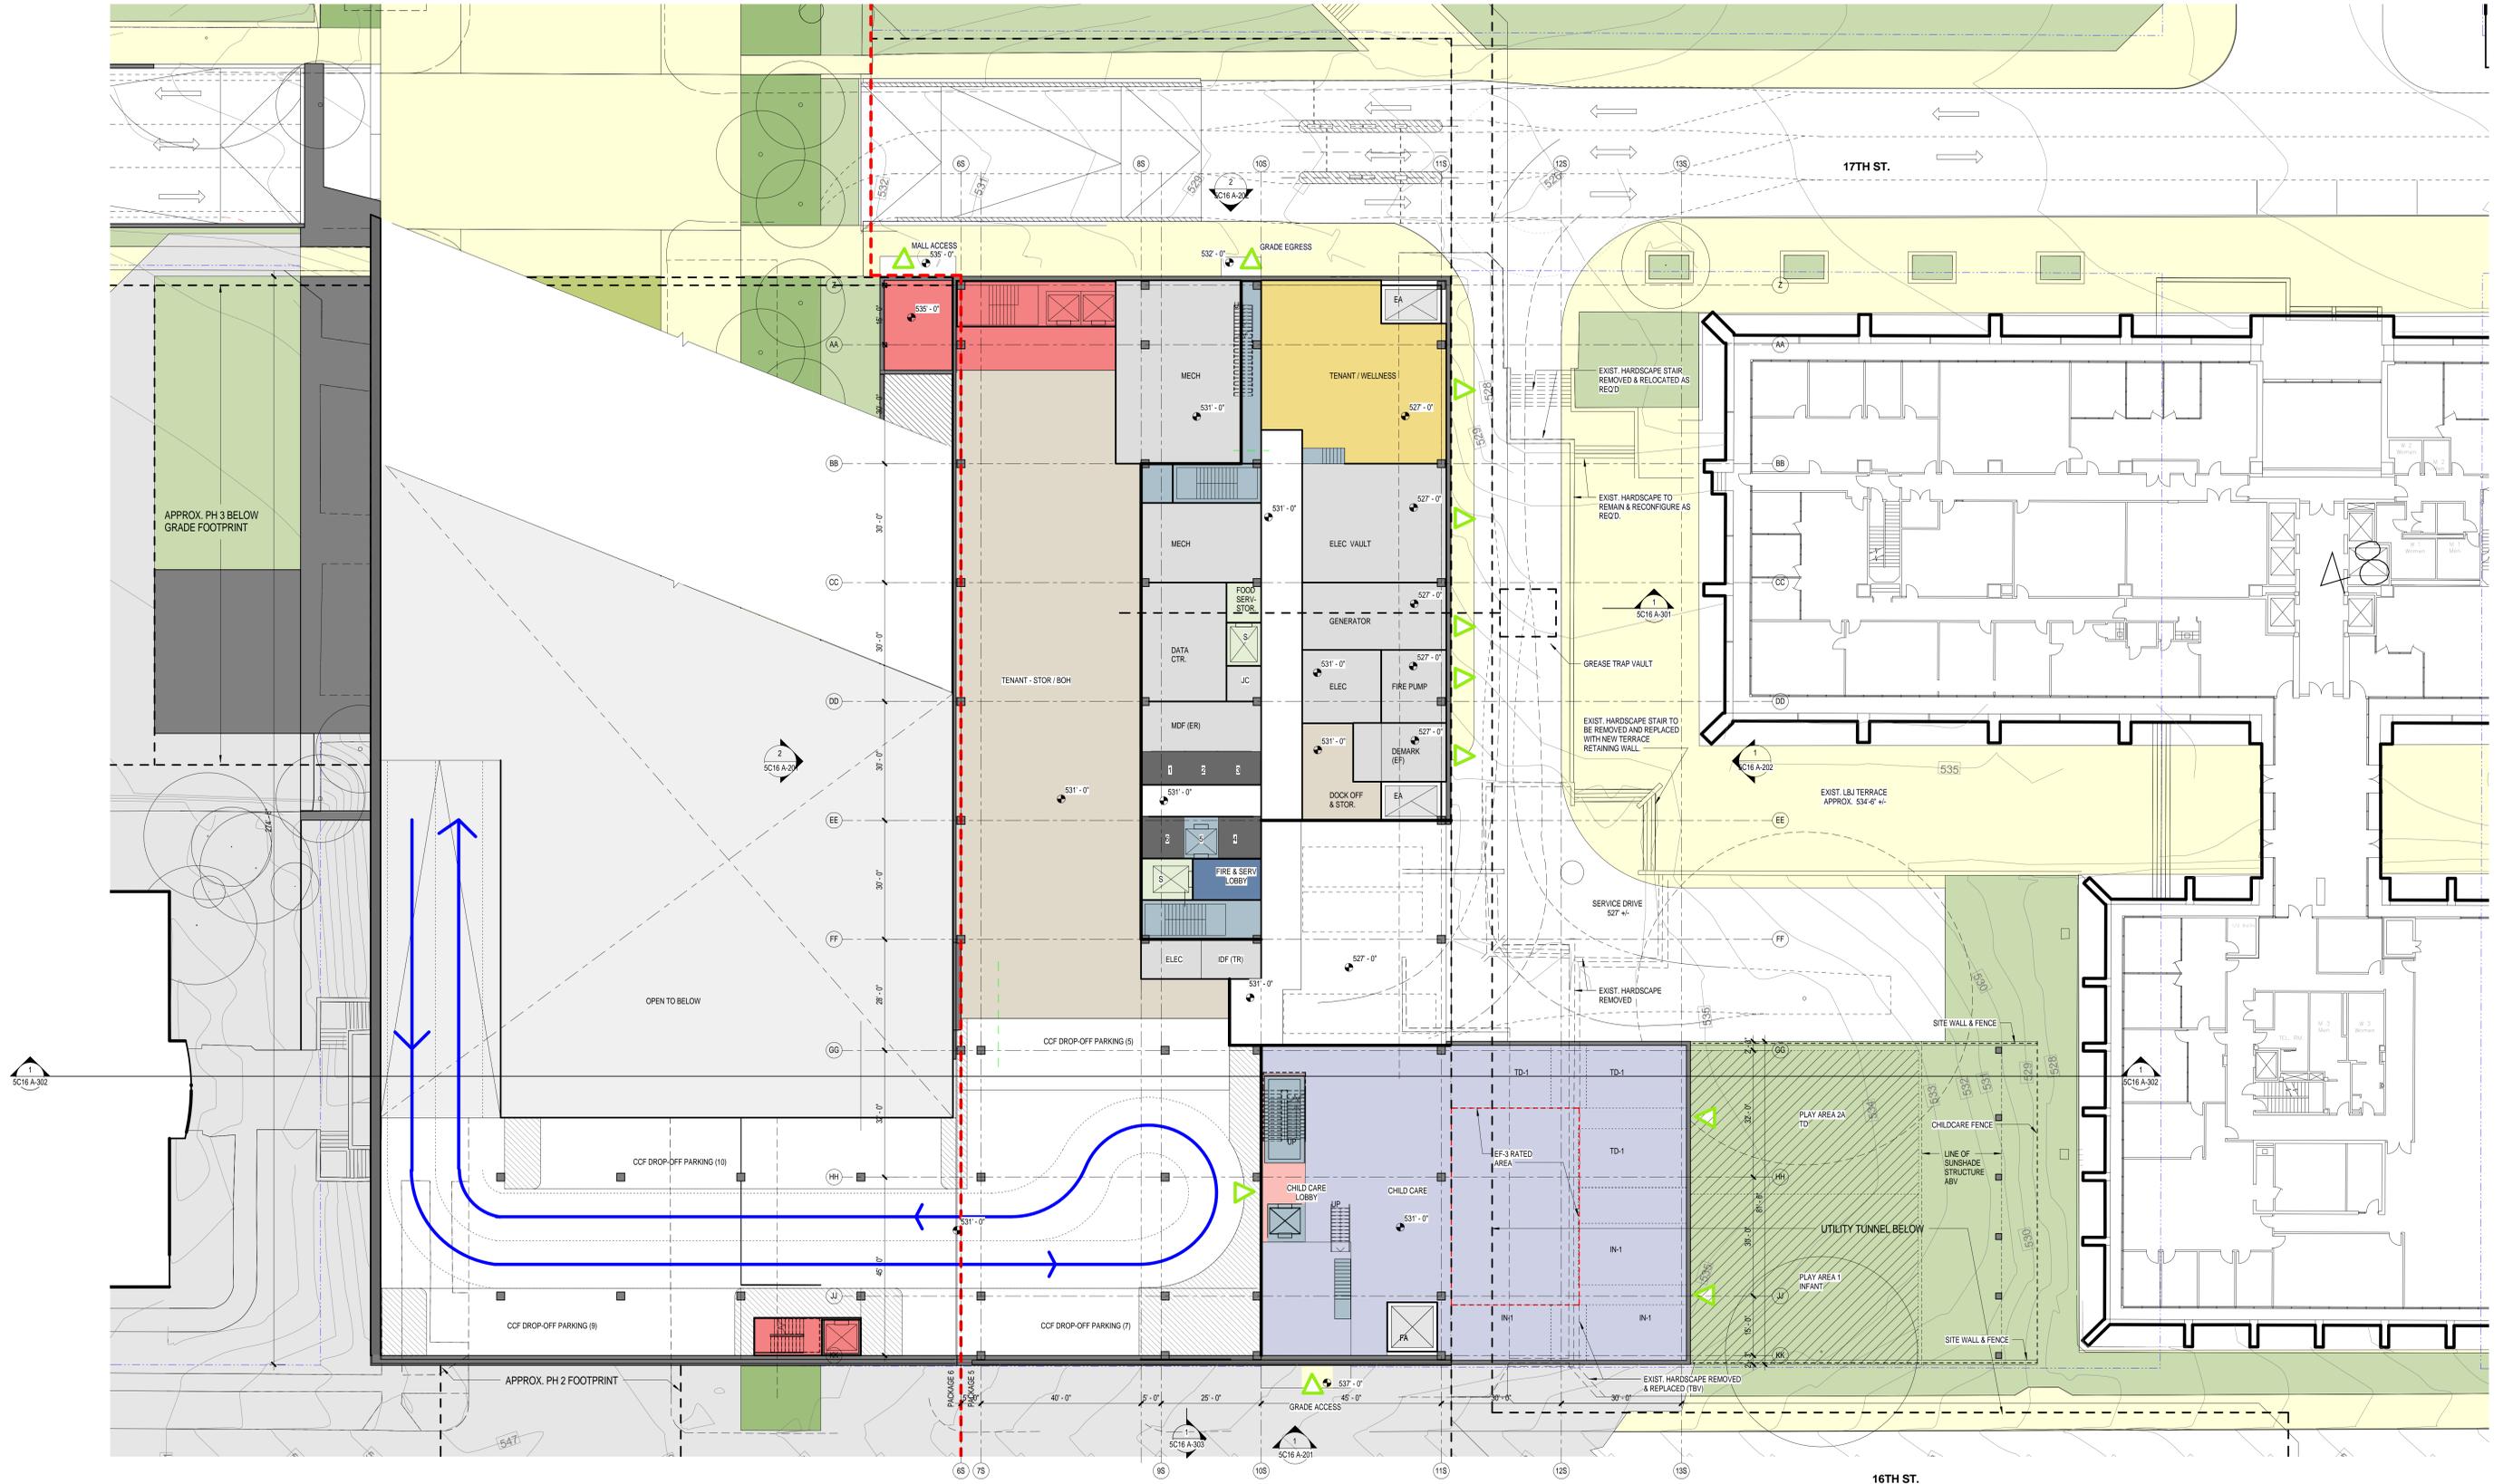


**C16 - FLOOR PLAN - LEVEL 01**  
**PACKAGE 5**

 


**C16 - FLOOR PLAN - LEVEL 02 & 04**  
**PACKAGE 5**




**1 C16 - LEVEL 02**  
 SCALE: 1/16" = 1'-0"

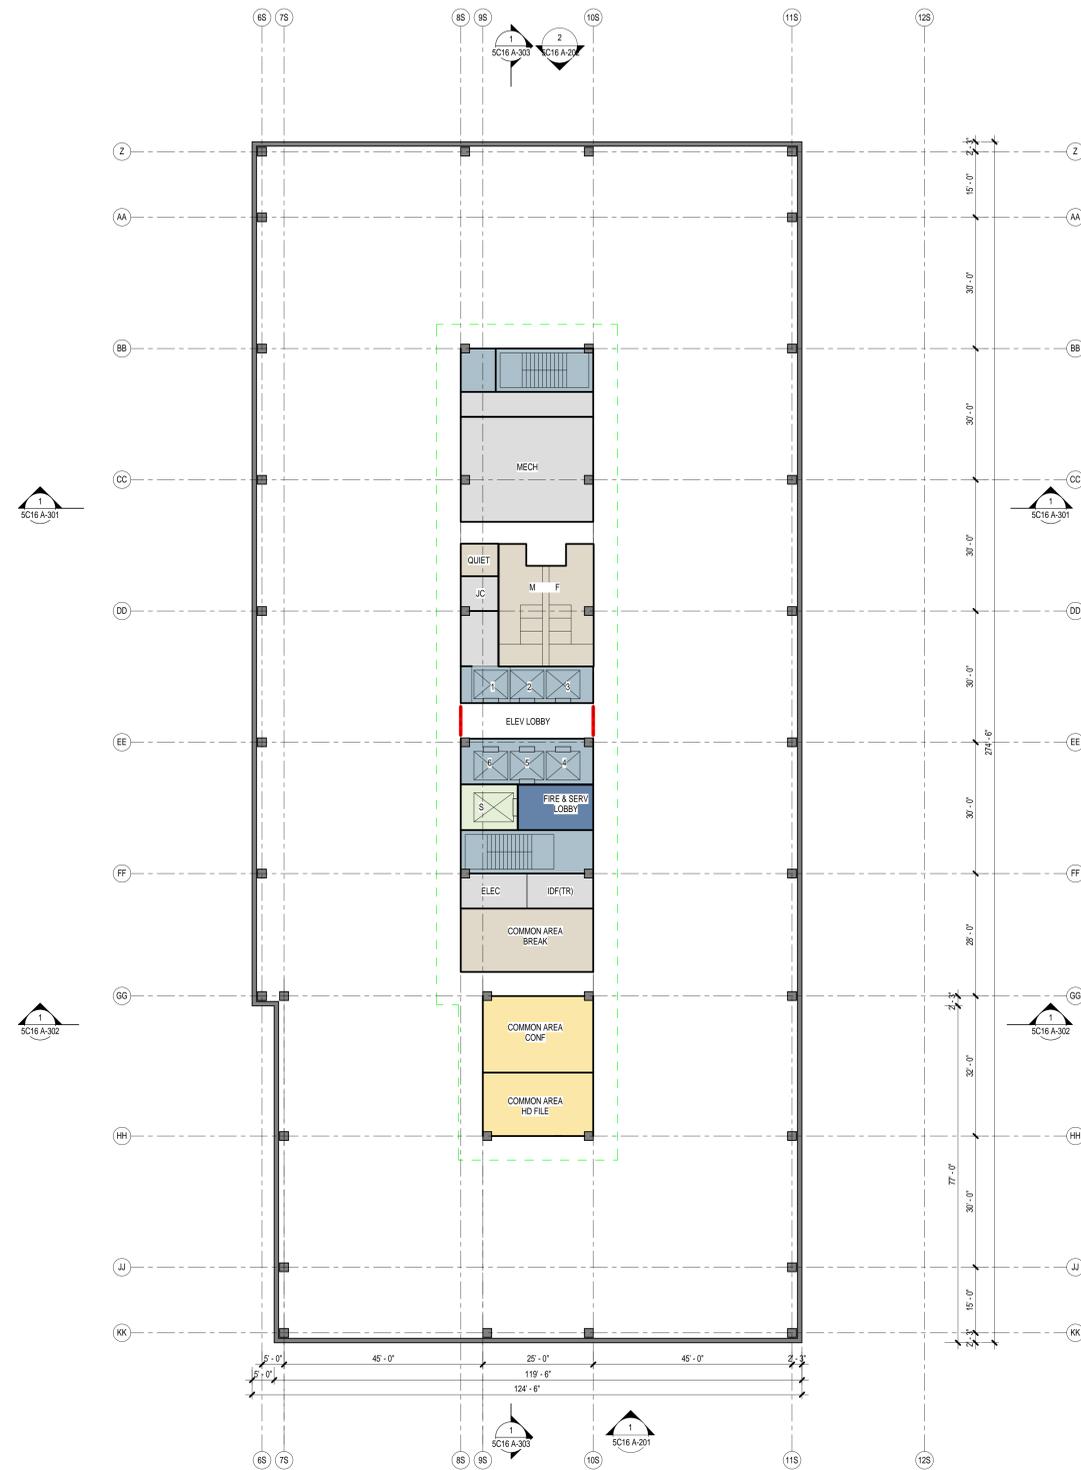


**2 C16 - LEVEL 04**  
 SCALE: 1/16" = 1'-0"

 

**C16 - FLOOR PLAN - LEVEL 12 & MECH PH**  
**PACKAGE 5**


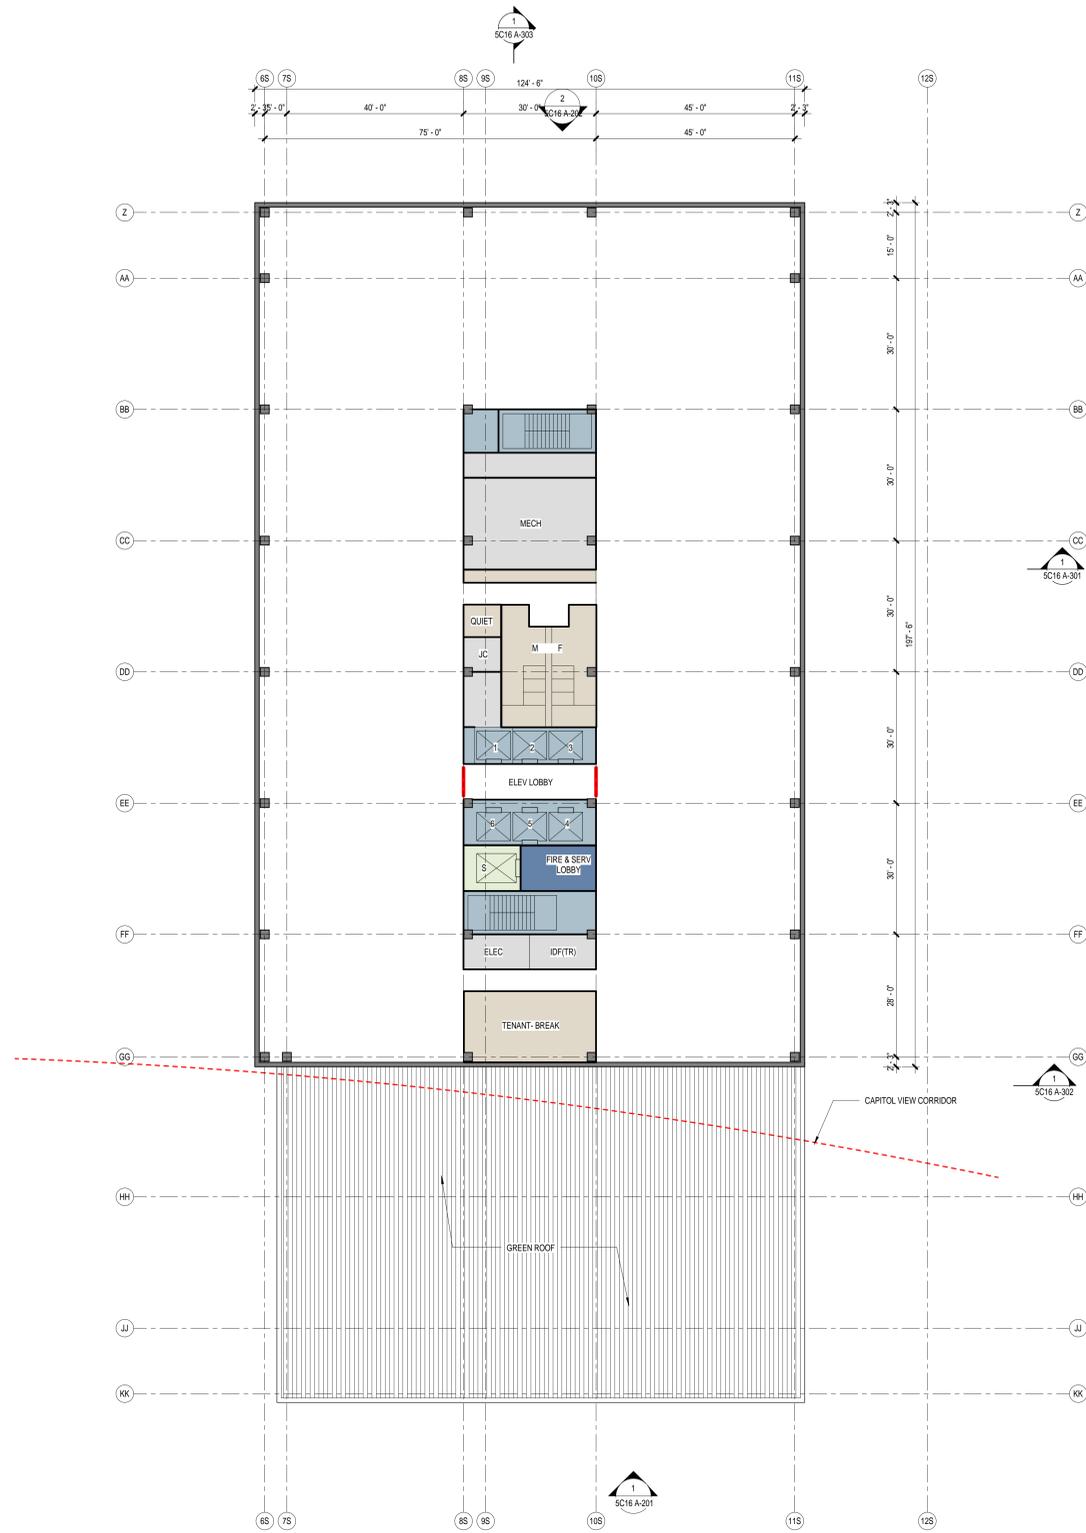


**2** C16 - LEVEL 12  
 SCALE: 1/16" = 1'-0"

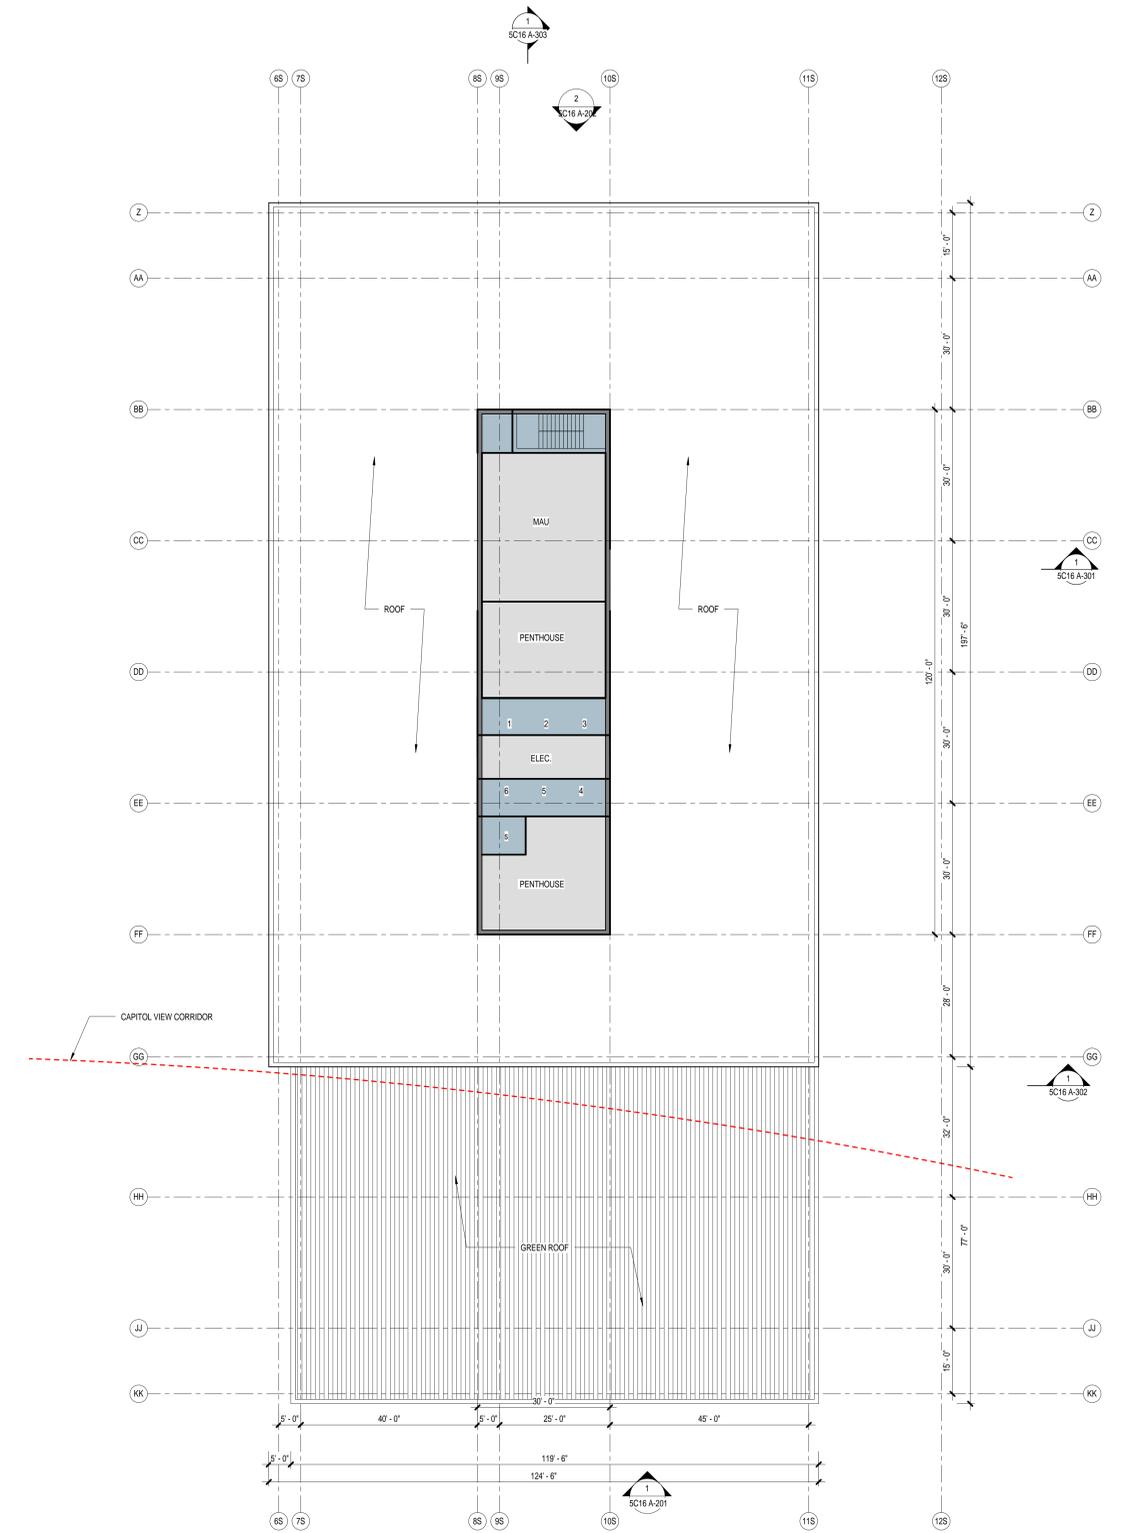

**1** C16 - MECH PH  
 SCALE: 1/16" = 1'-0"


**C16 - ROOF PLAN**  
**PACKAGE 5**

 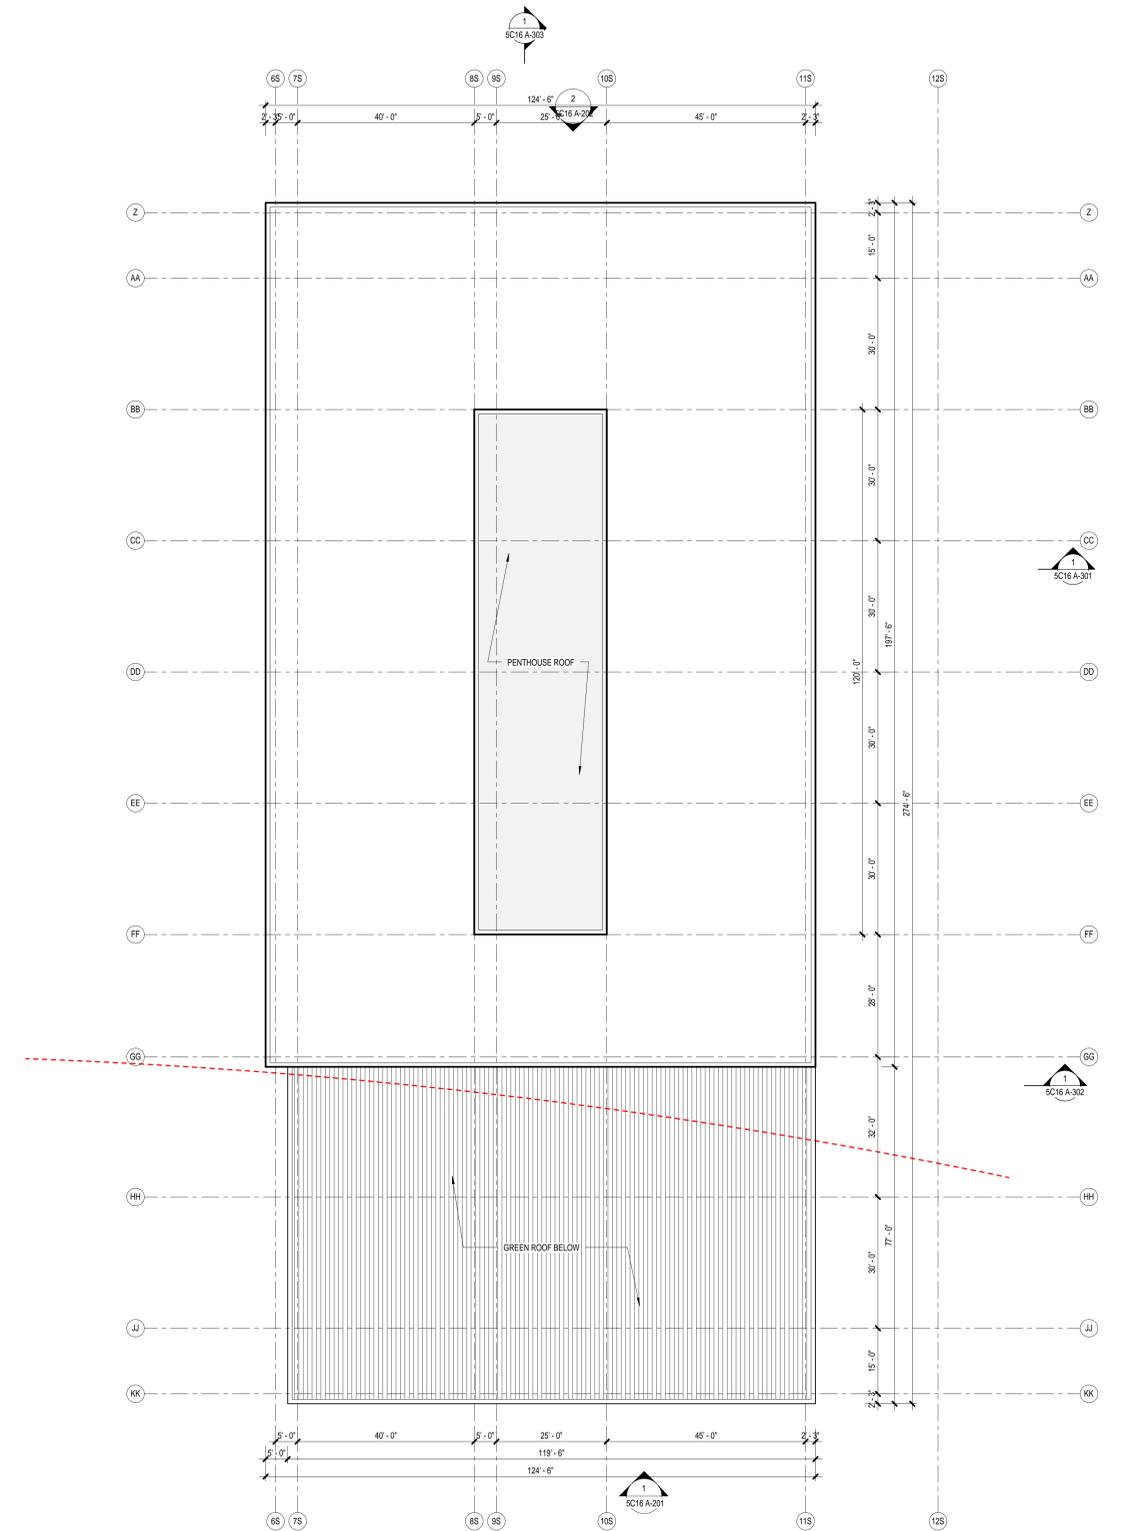


# C16 - INTERIOR PLAN - TYPICAL LEVEL 04




2 C16 - LEVEL 04 - TI - OPEN PLAN SINGLE TENANT  
SCALE: 1/16" = 1'-0"

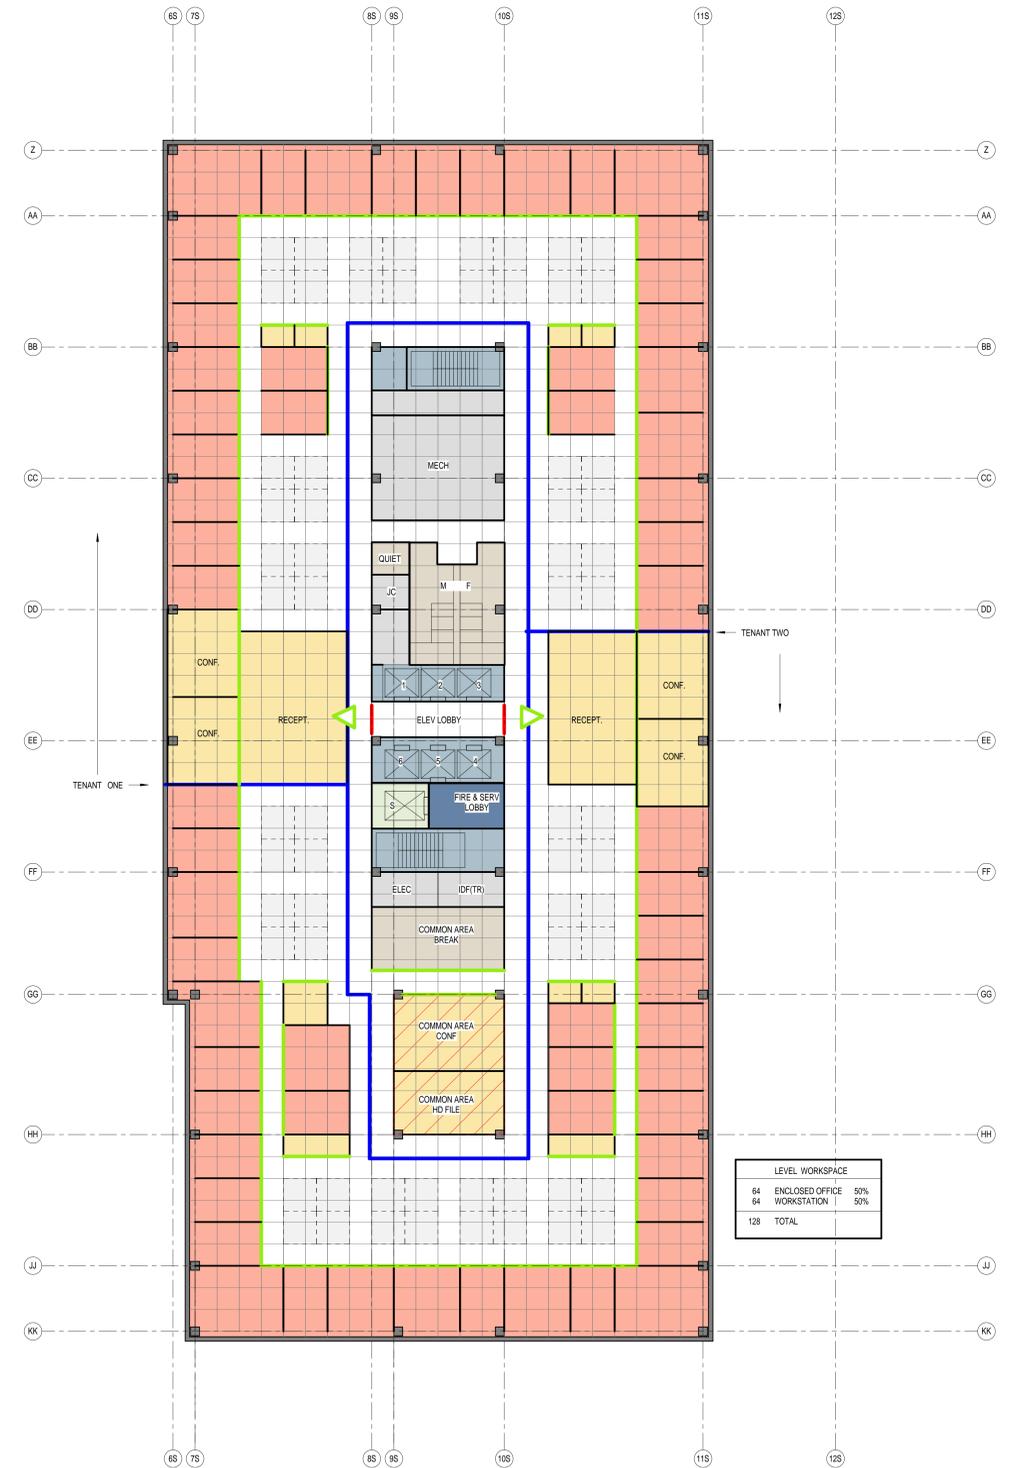


1 C16 - LEVEL 04 - TI - PERIMETER OFFICE MULTI TENANT  
SCALE: 1/16" = 1'-0"

 

# C16 - EXT ELEVATIONS - WEST AND SOUTH PACKAGE 5

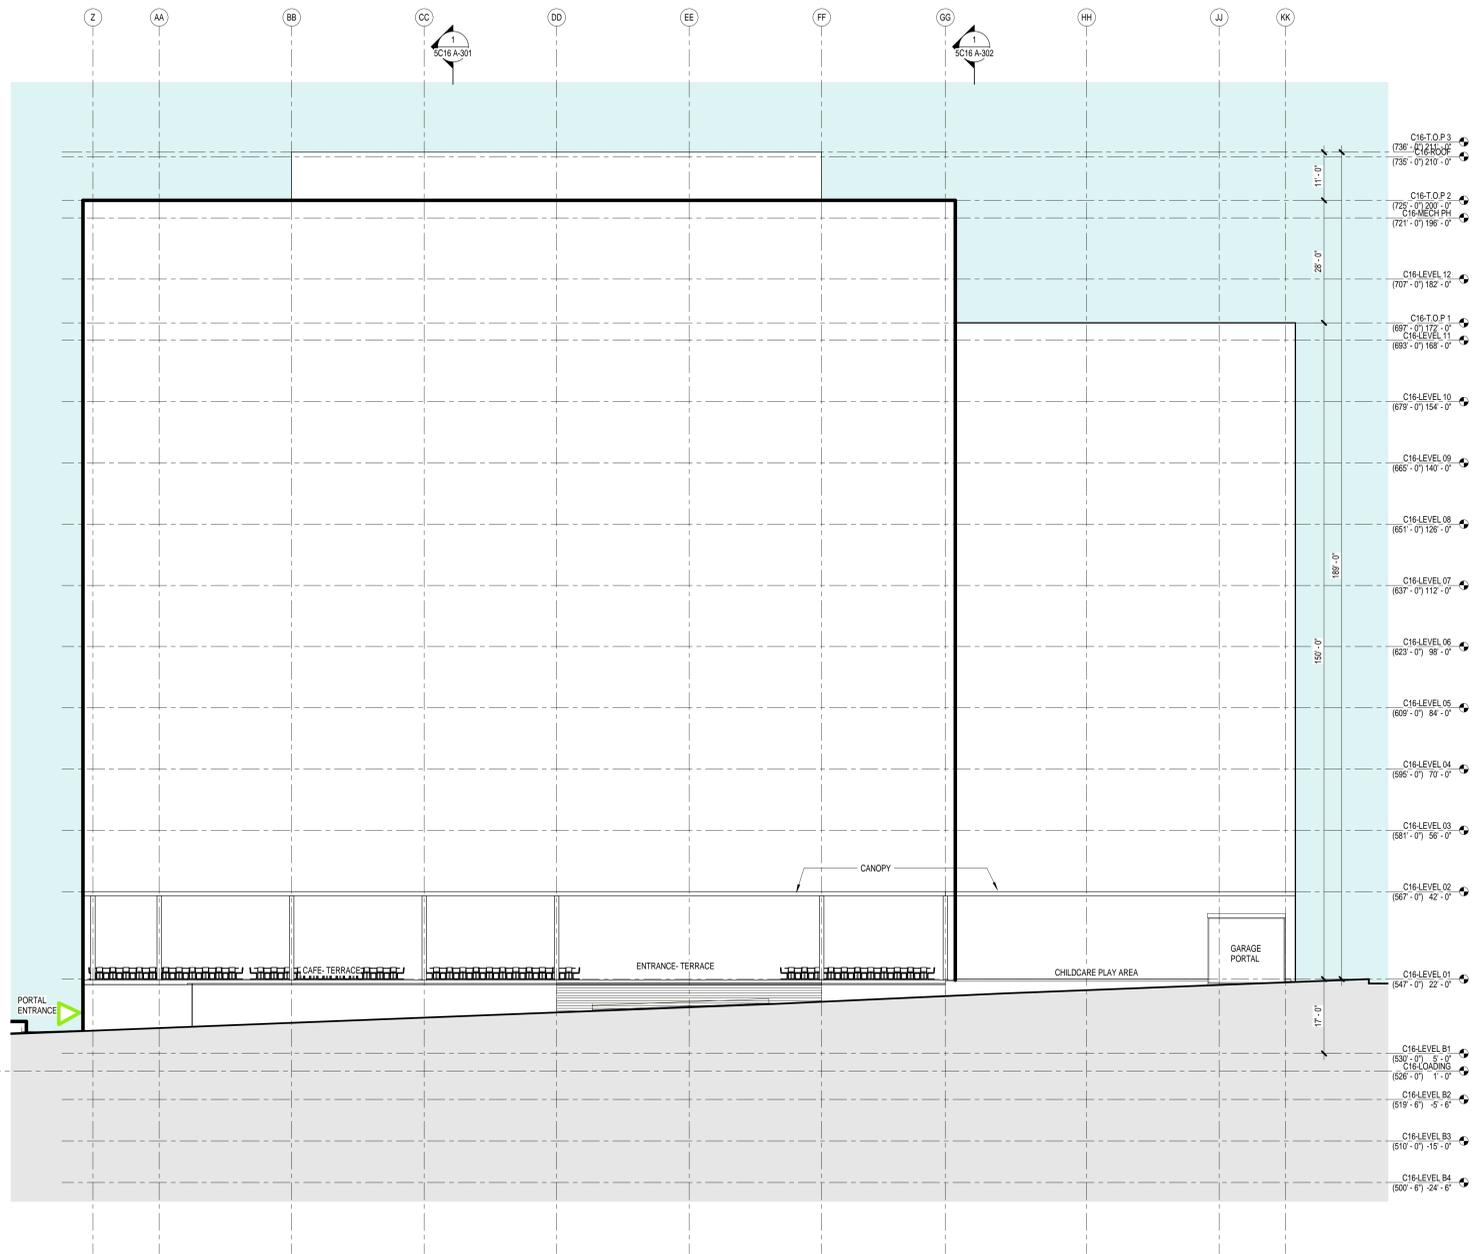


**2 C16 - EXT ELEV - WEST**  
SCALE: 1/16" = 1'-0"

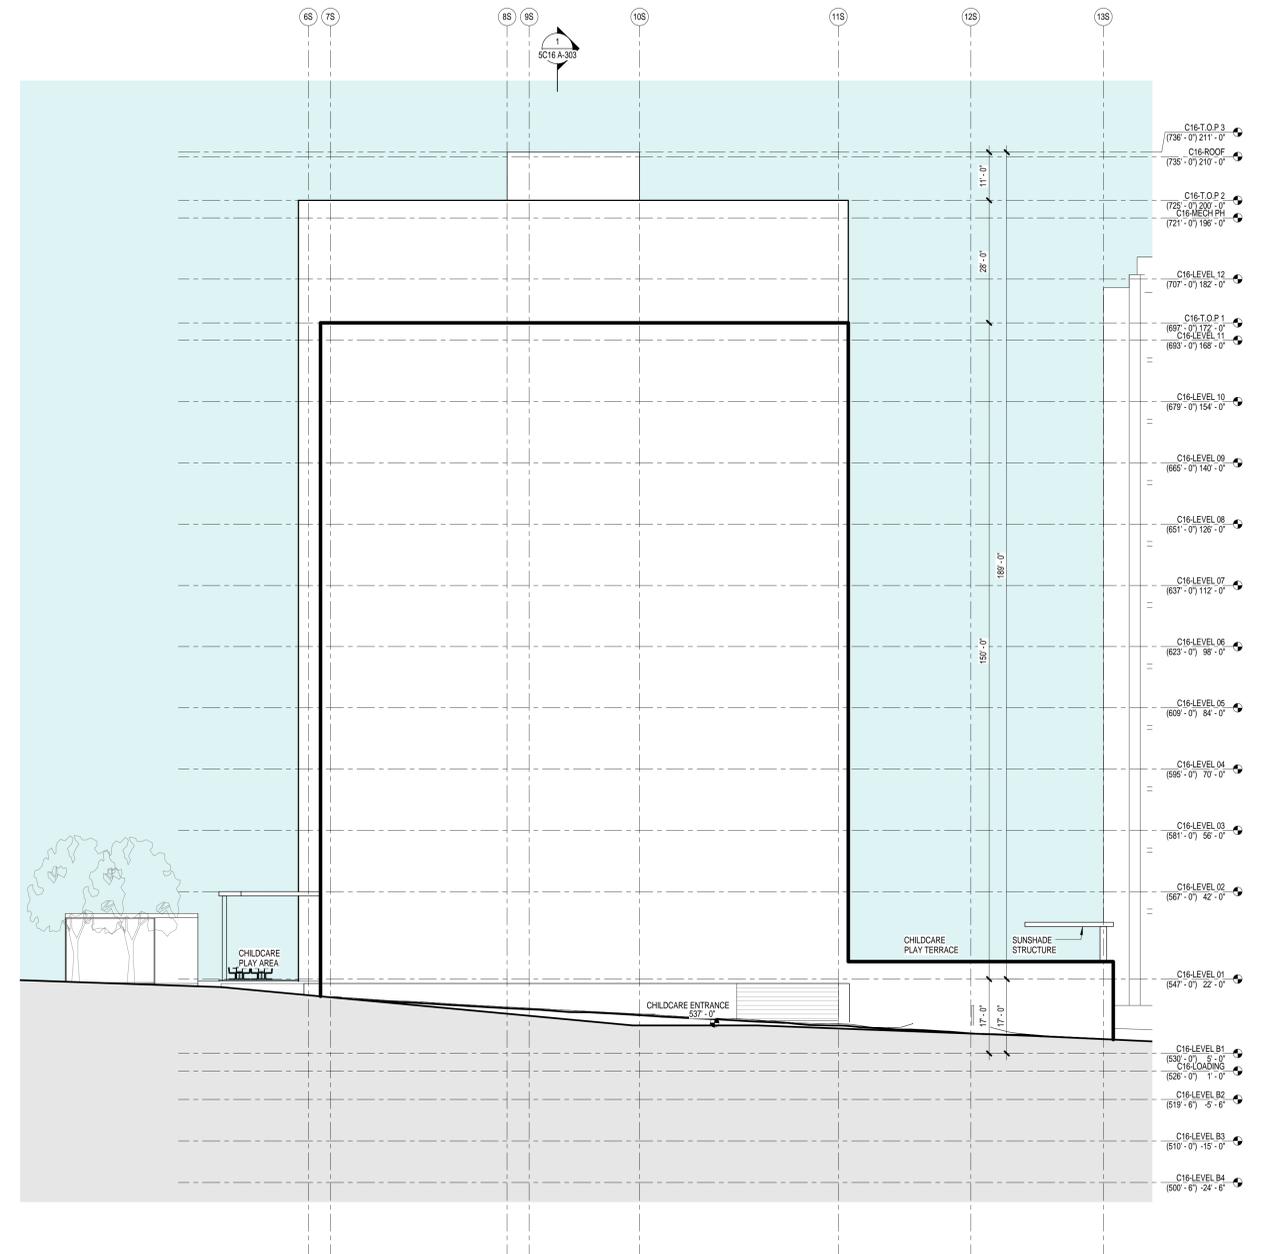

**1 C16 - EXT ELEV - SOUTH**  
SCALE: 1/16" = 1'-0"


# C16 - EXT ELEVATIONS - EAST AND NORTH PACKAGE 5

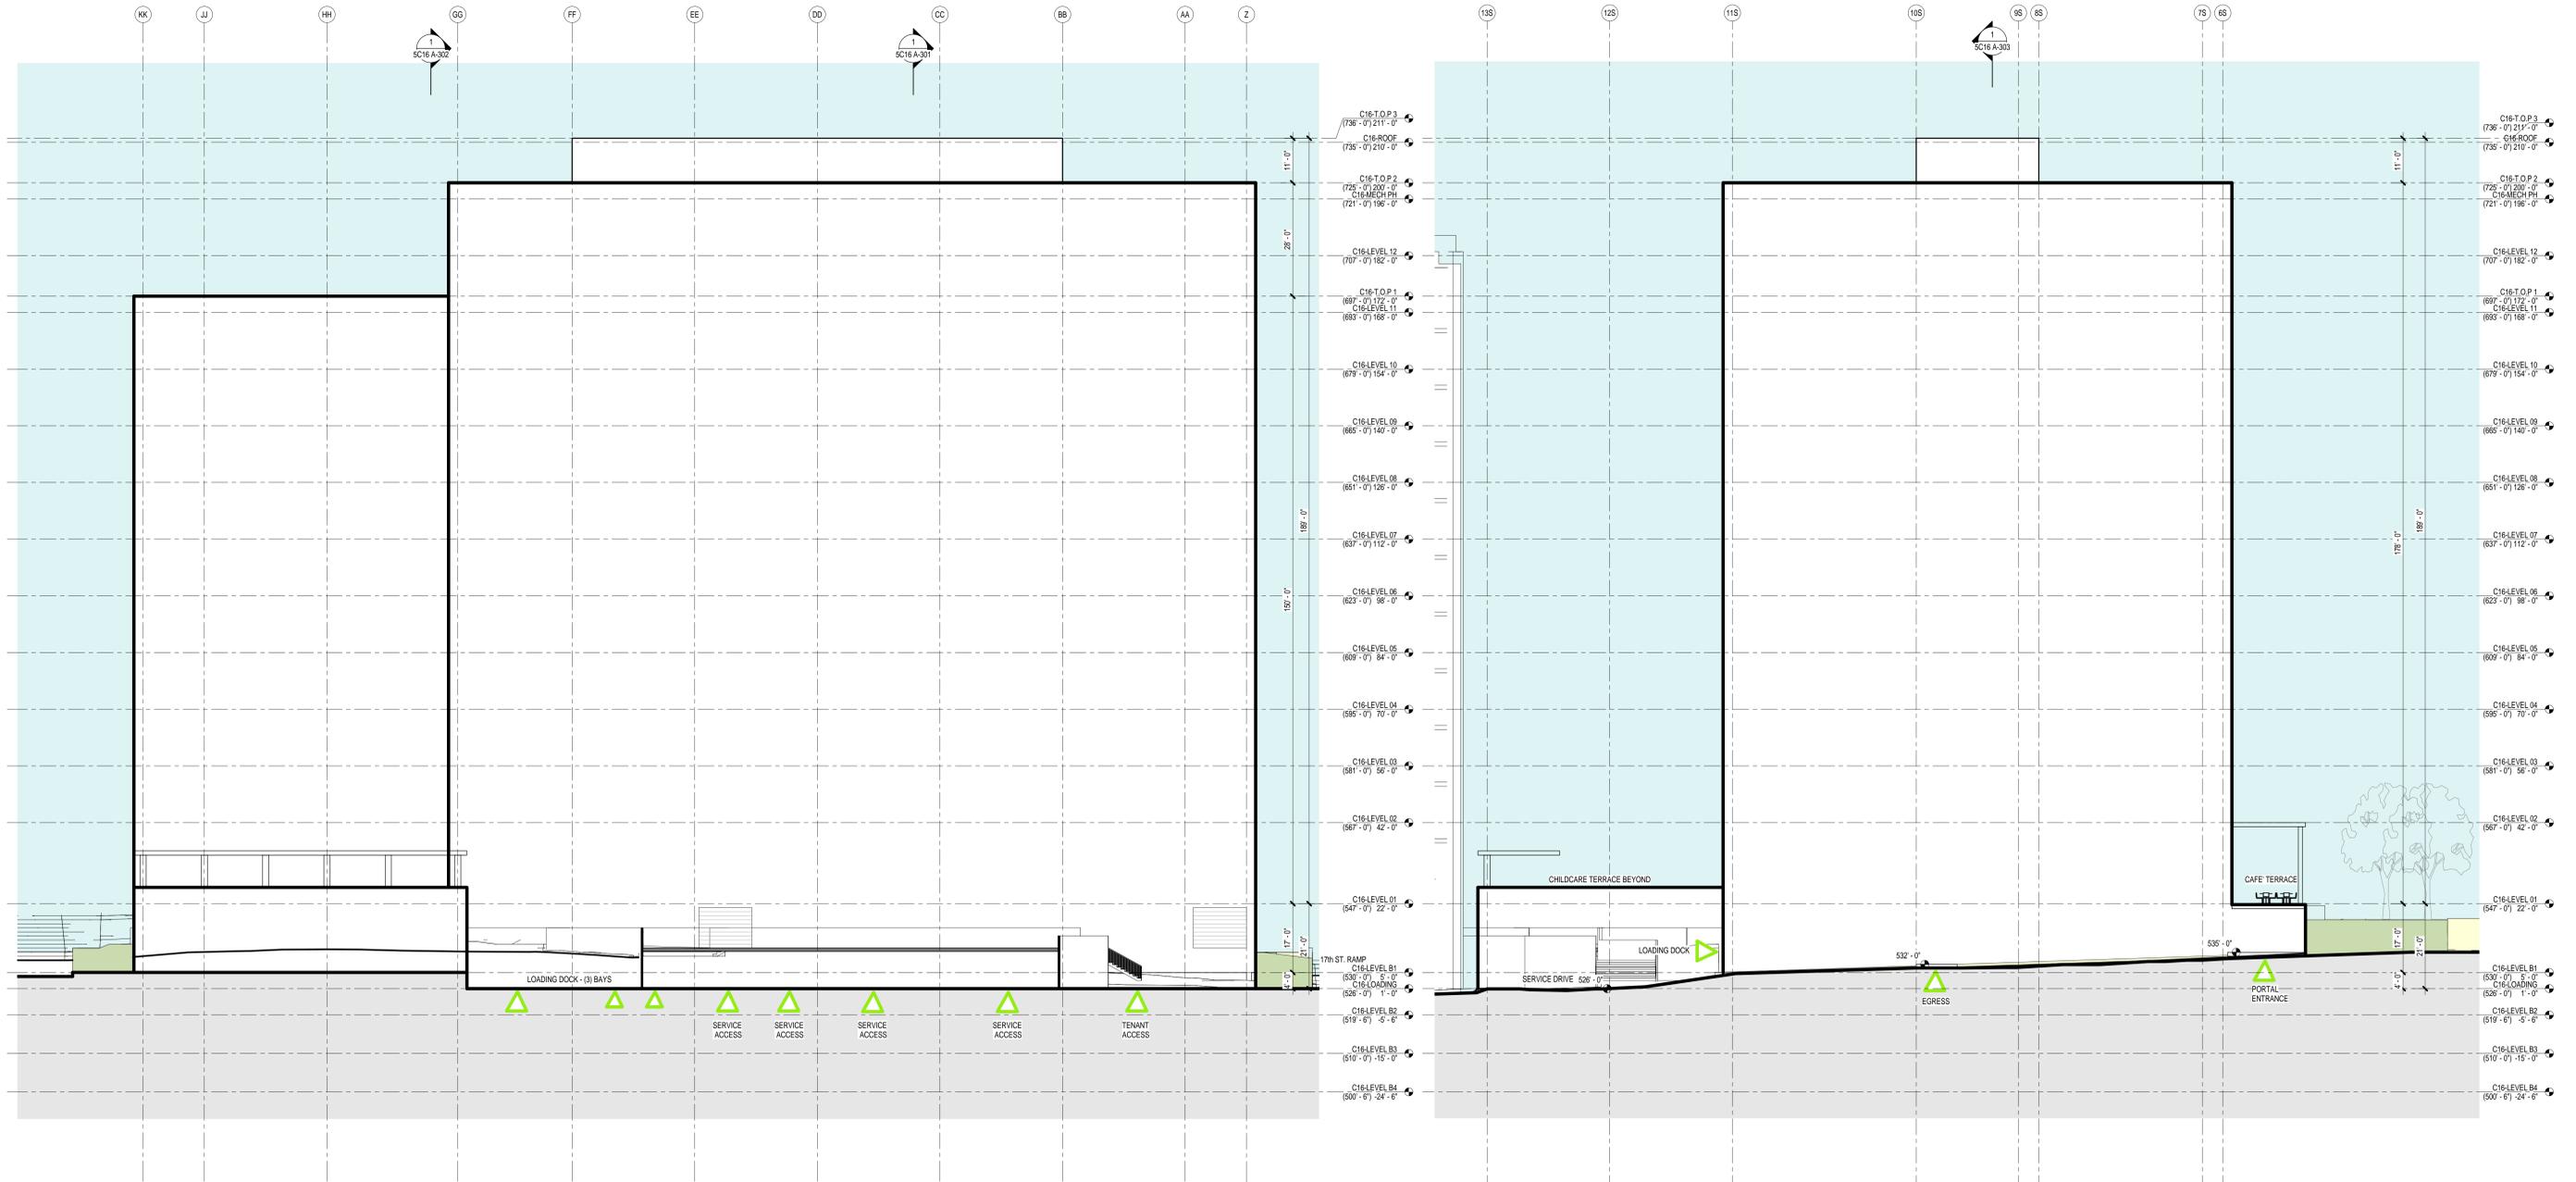


1 C16 - EXT ELEV - EAST  
SCALE: 1/16" = 1'-0"

2 C16 - EXT ELEV - NORTH  
SCALE: 1/16" = 1'-0"


**C16 - BLDG SECTION WE-EA 1**  
**PACKAGE 5**

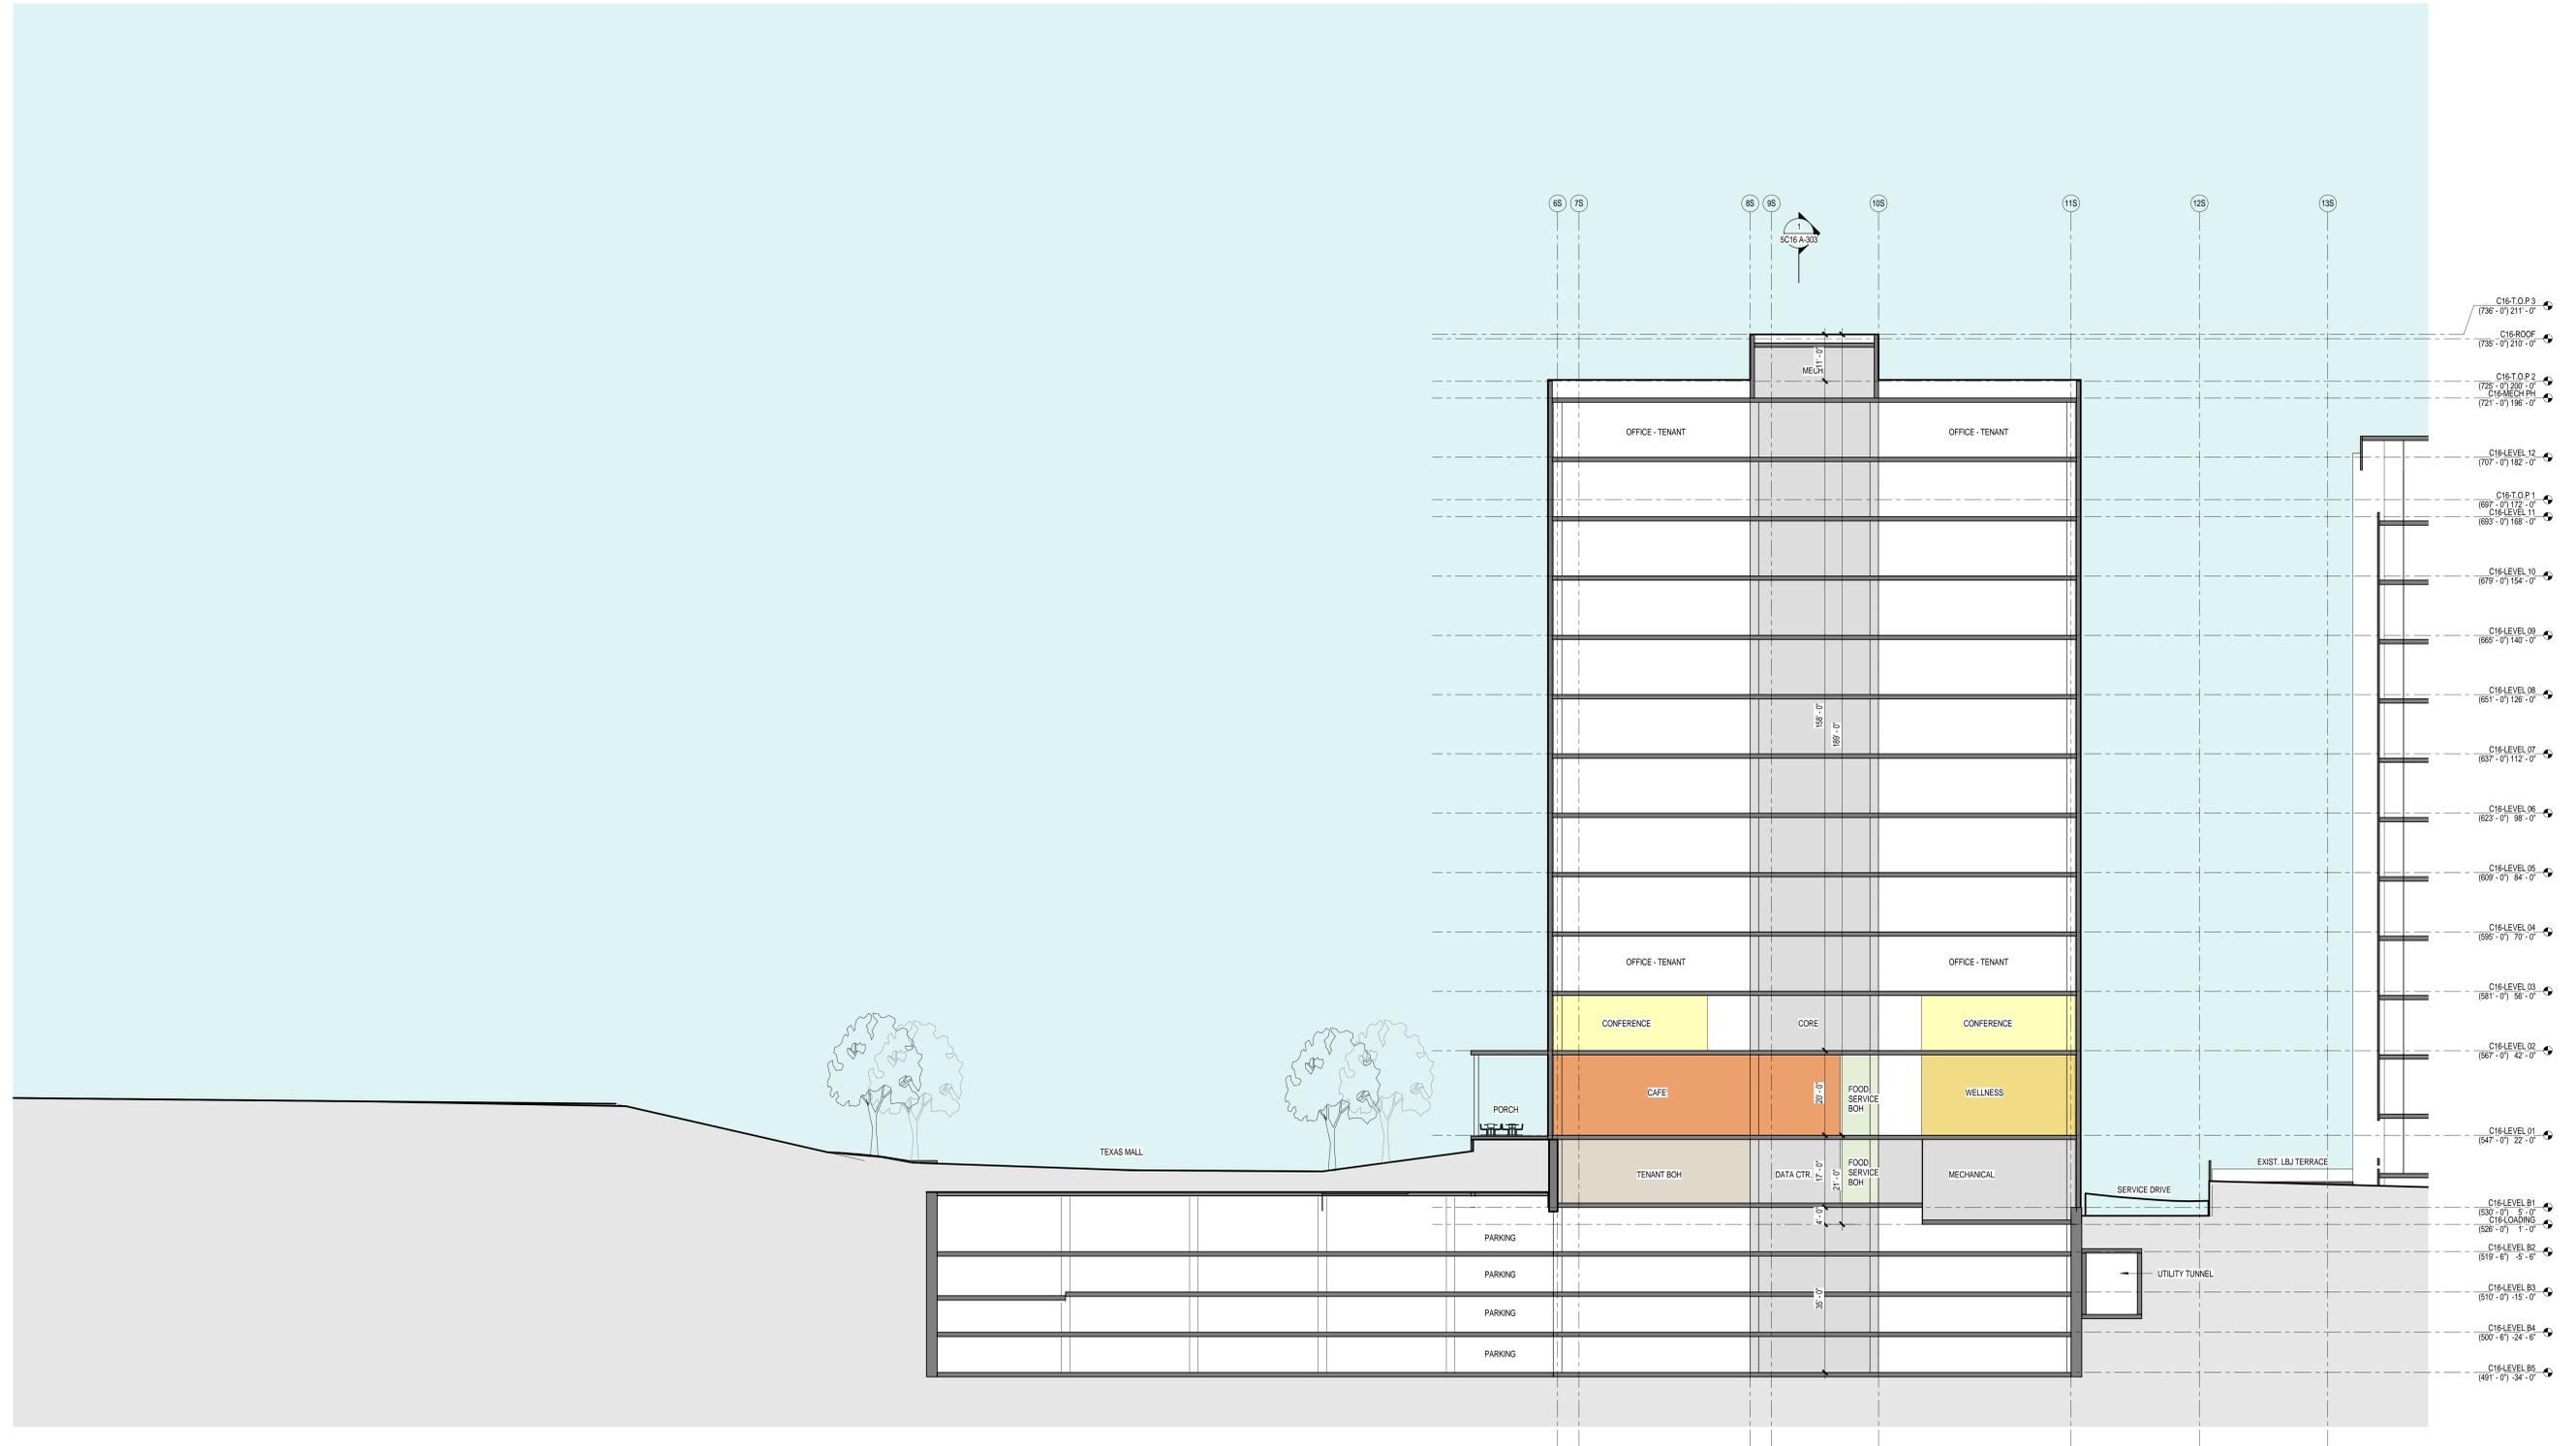


**C16 - BLDG SECTION WE-EA 2**  
**PACKAGE 5**

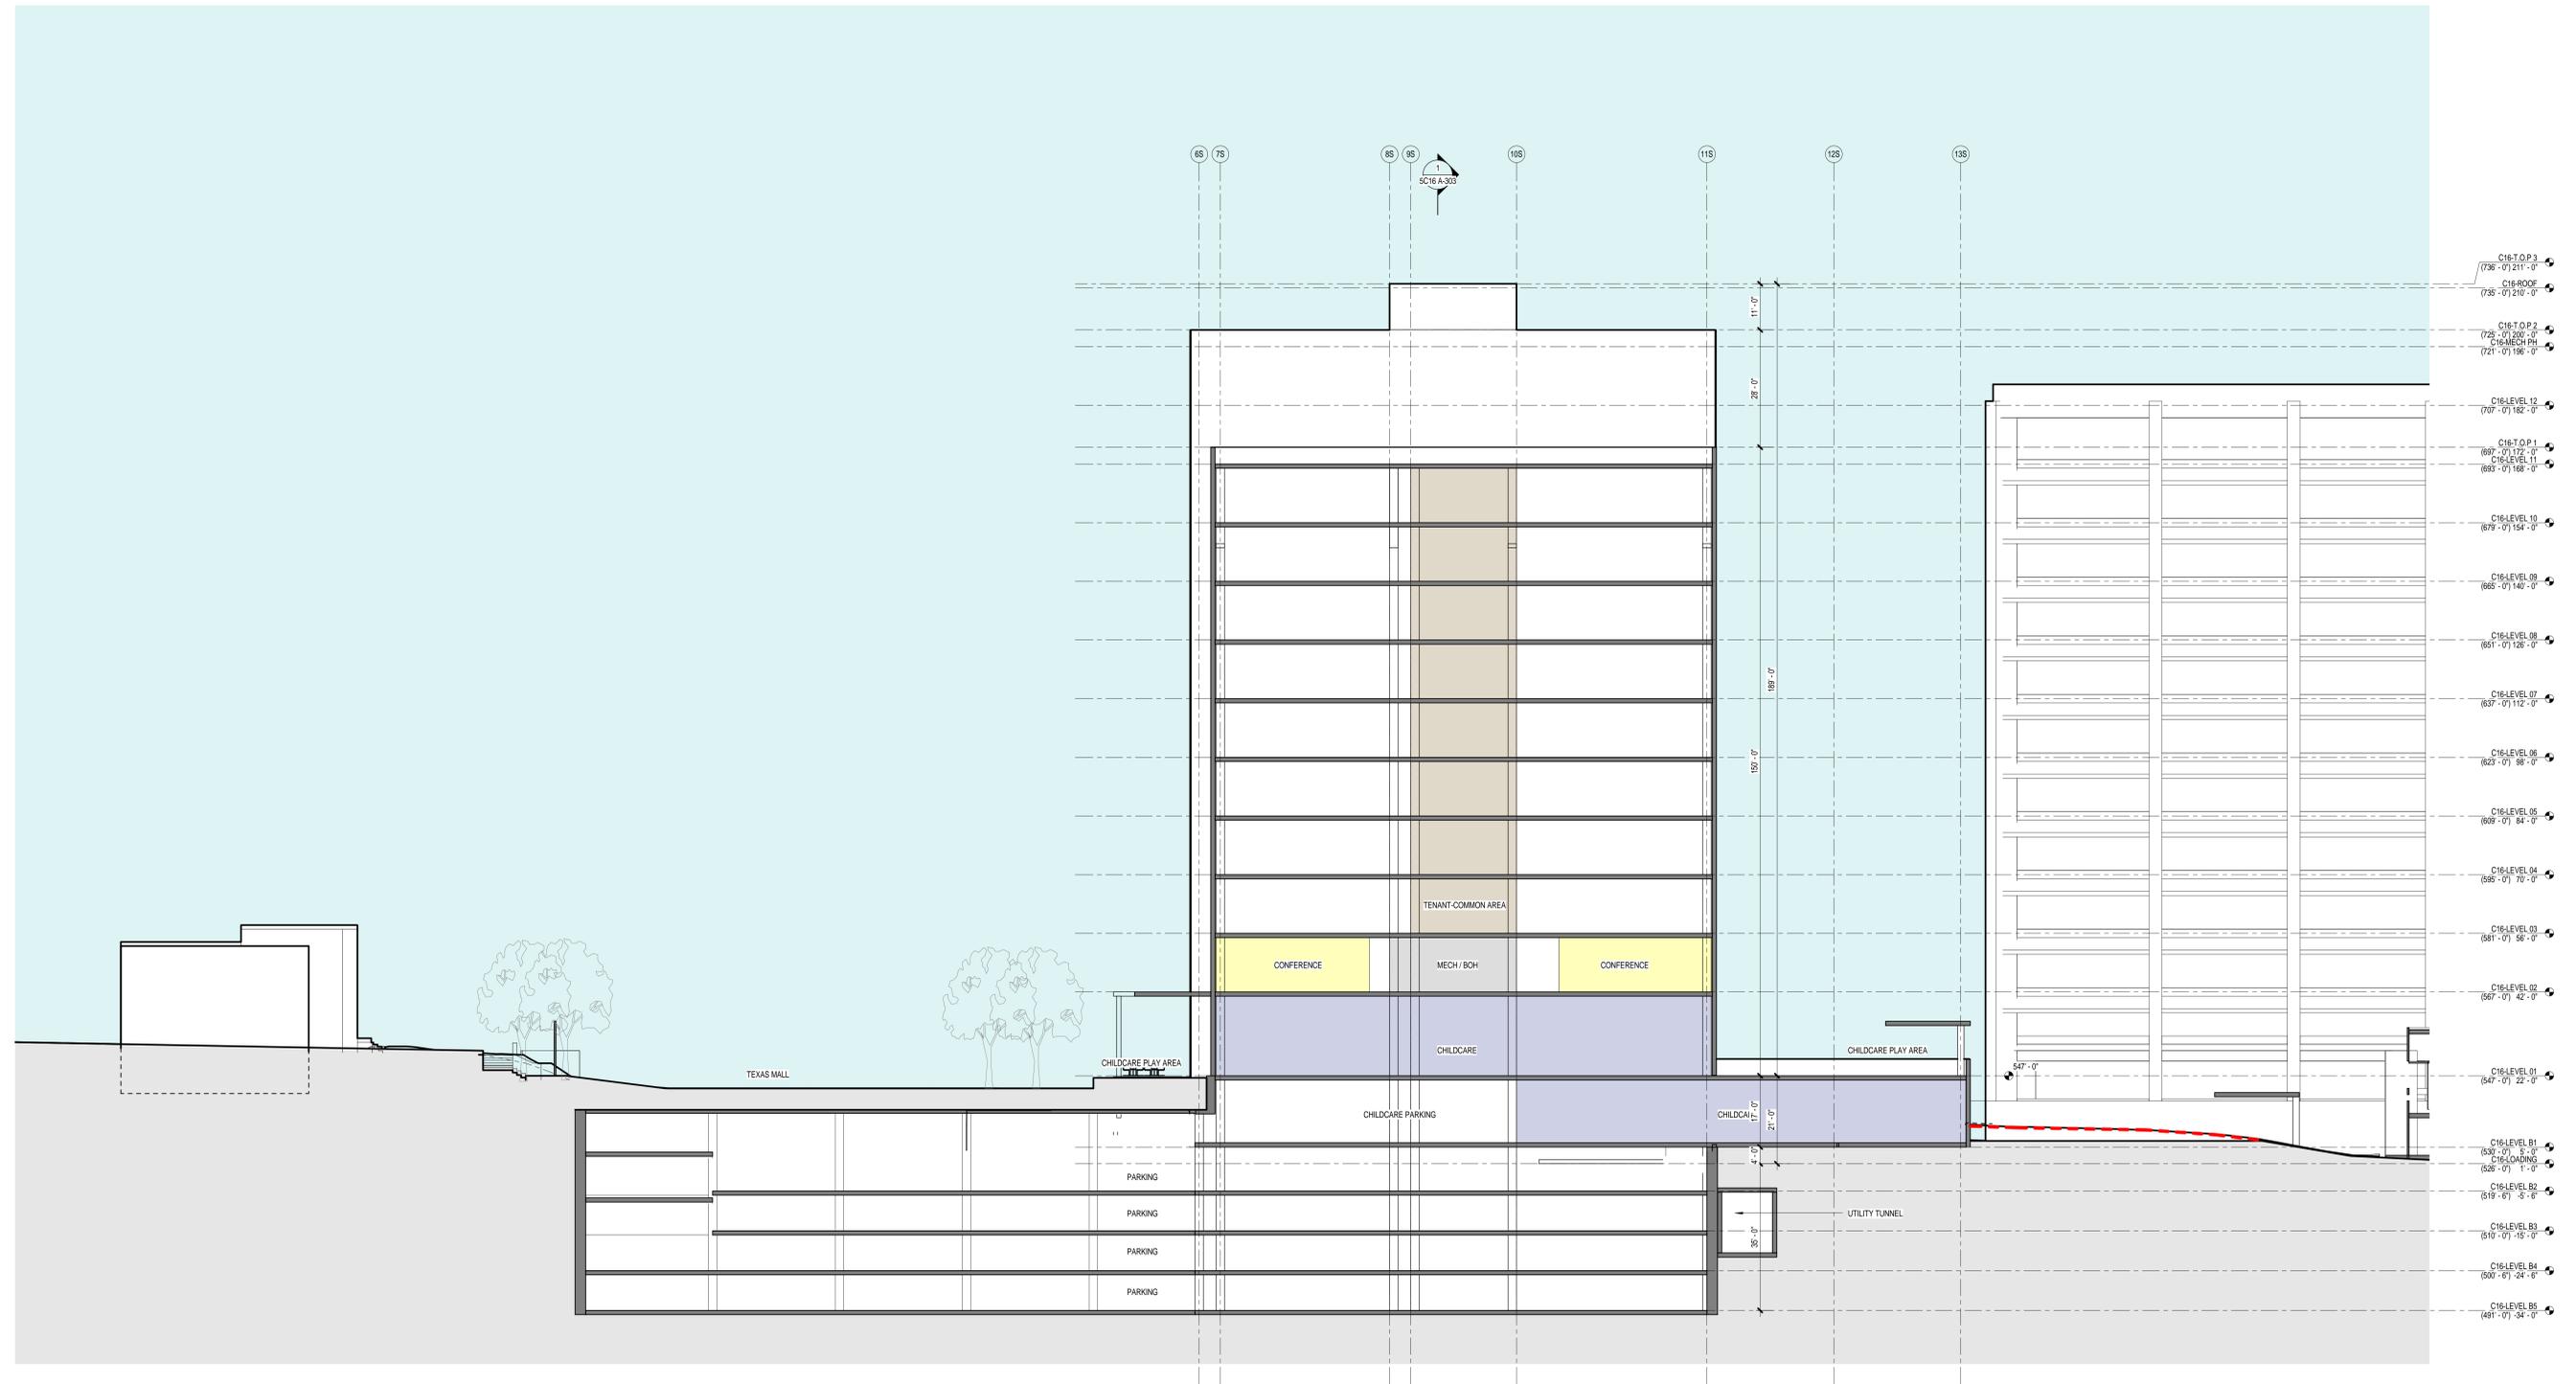

**C16 - BLDG SECTION NO-SO 1**  
**PACKAGE 5**

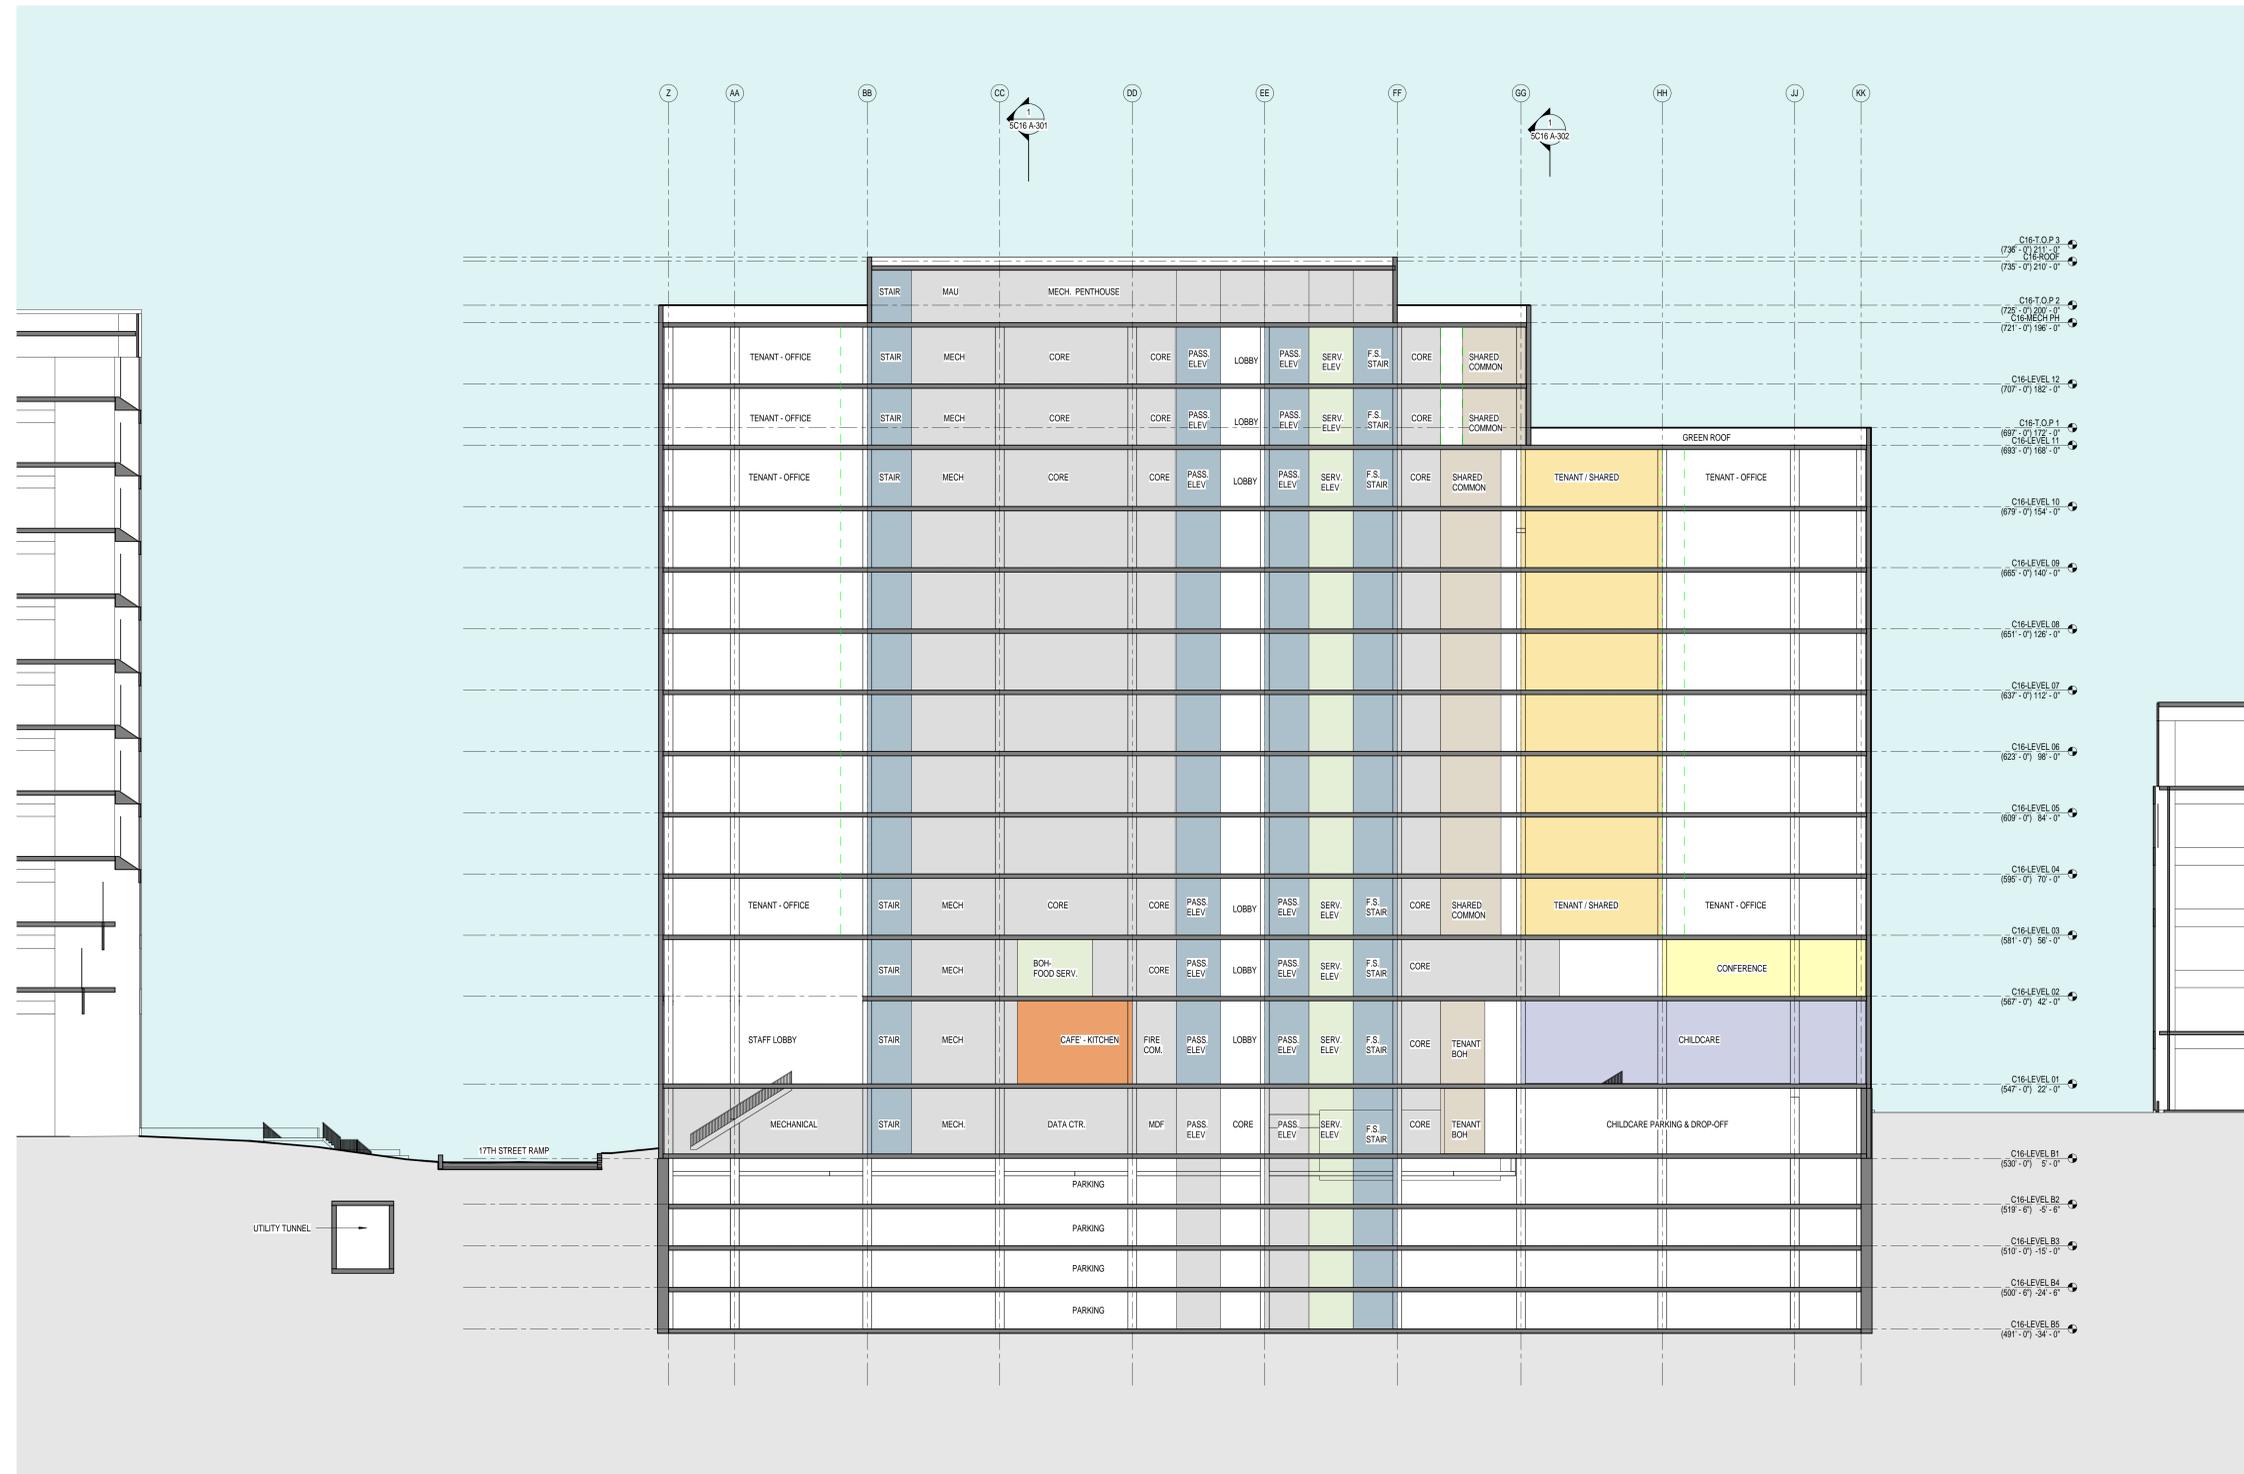


**C16 - AXO SECTION**

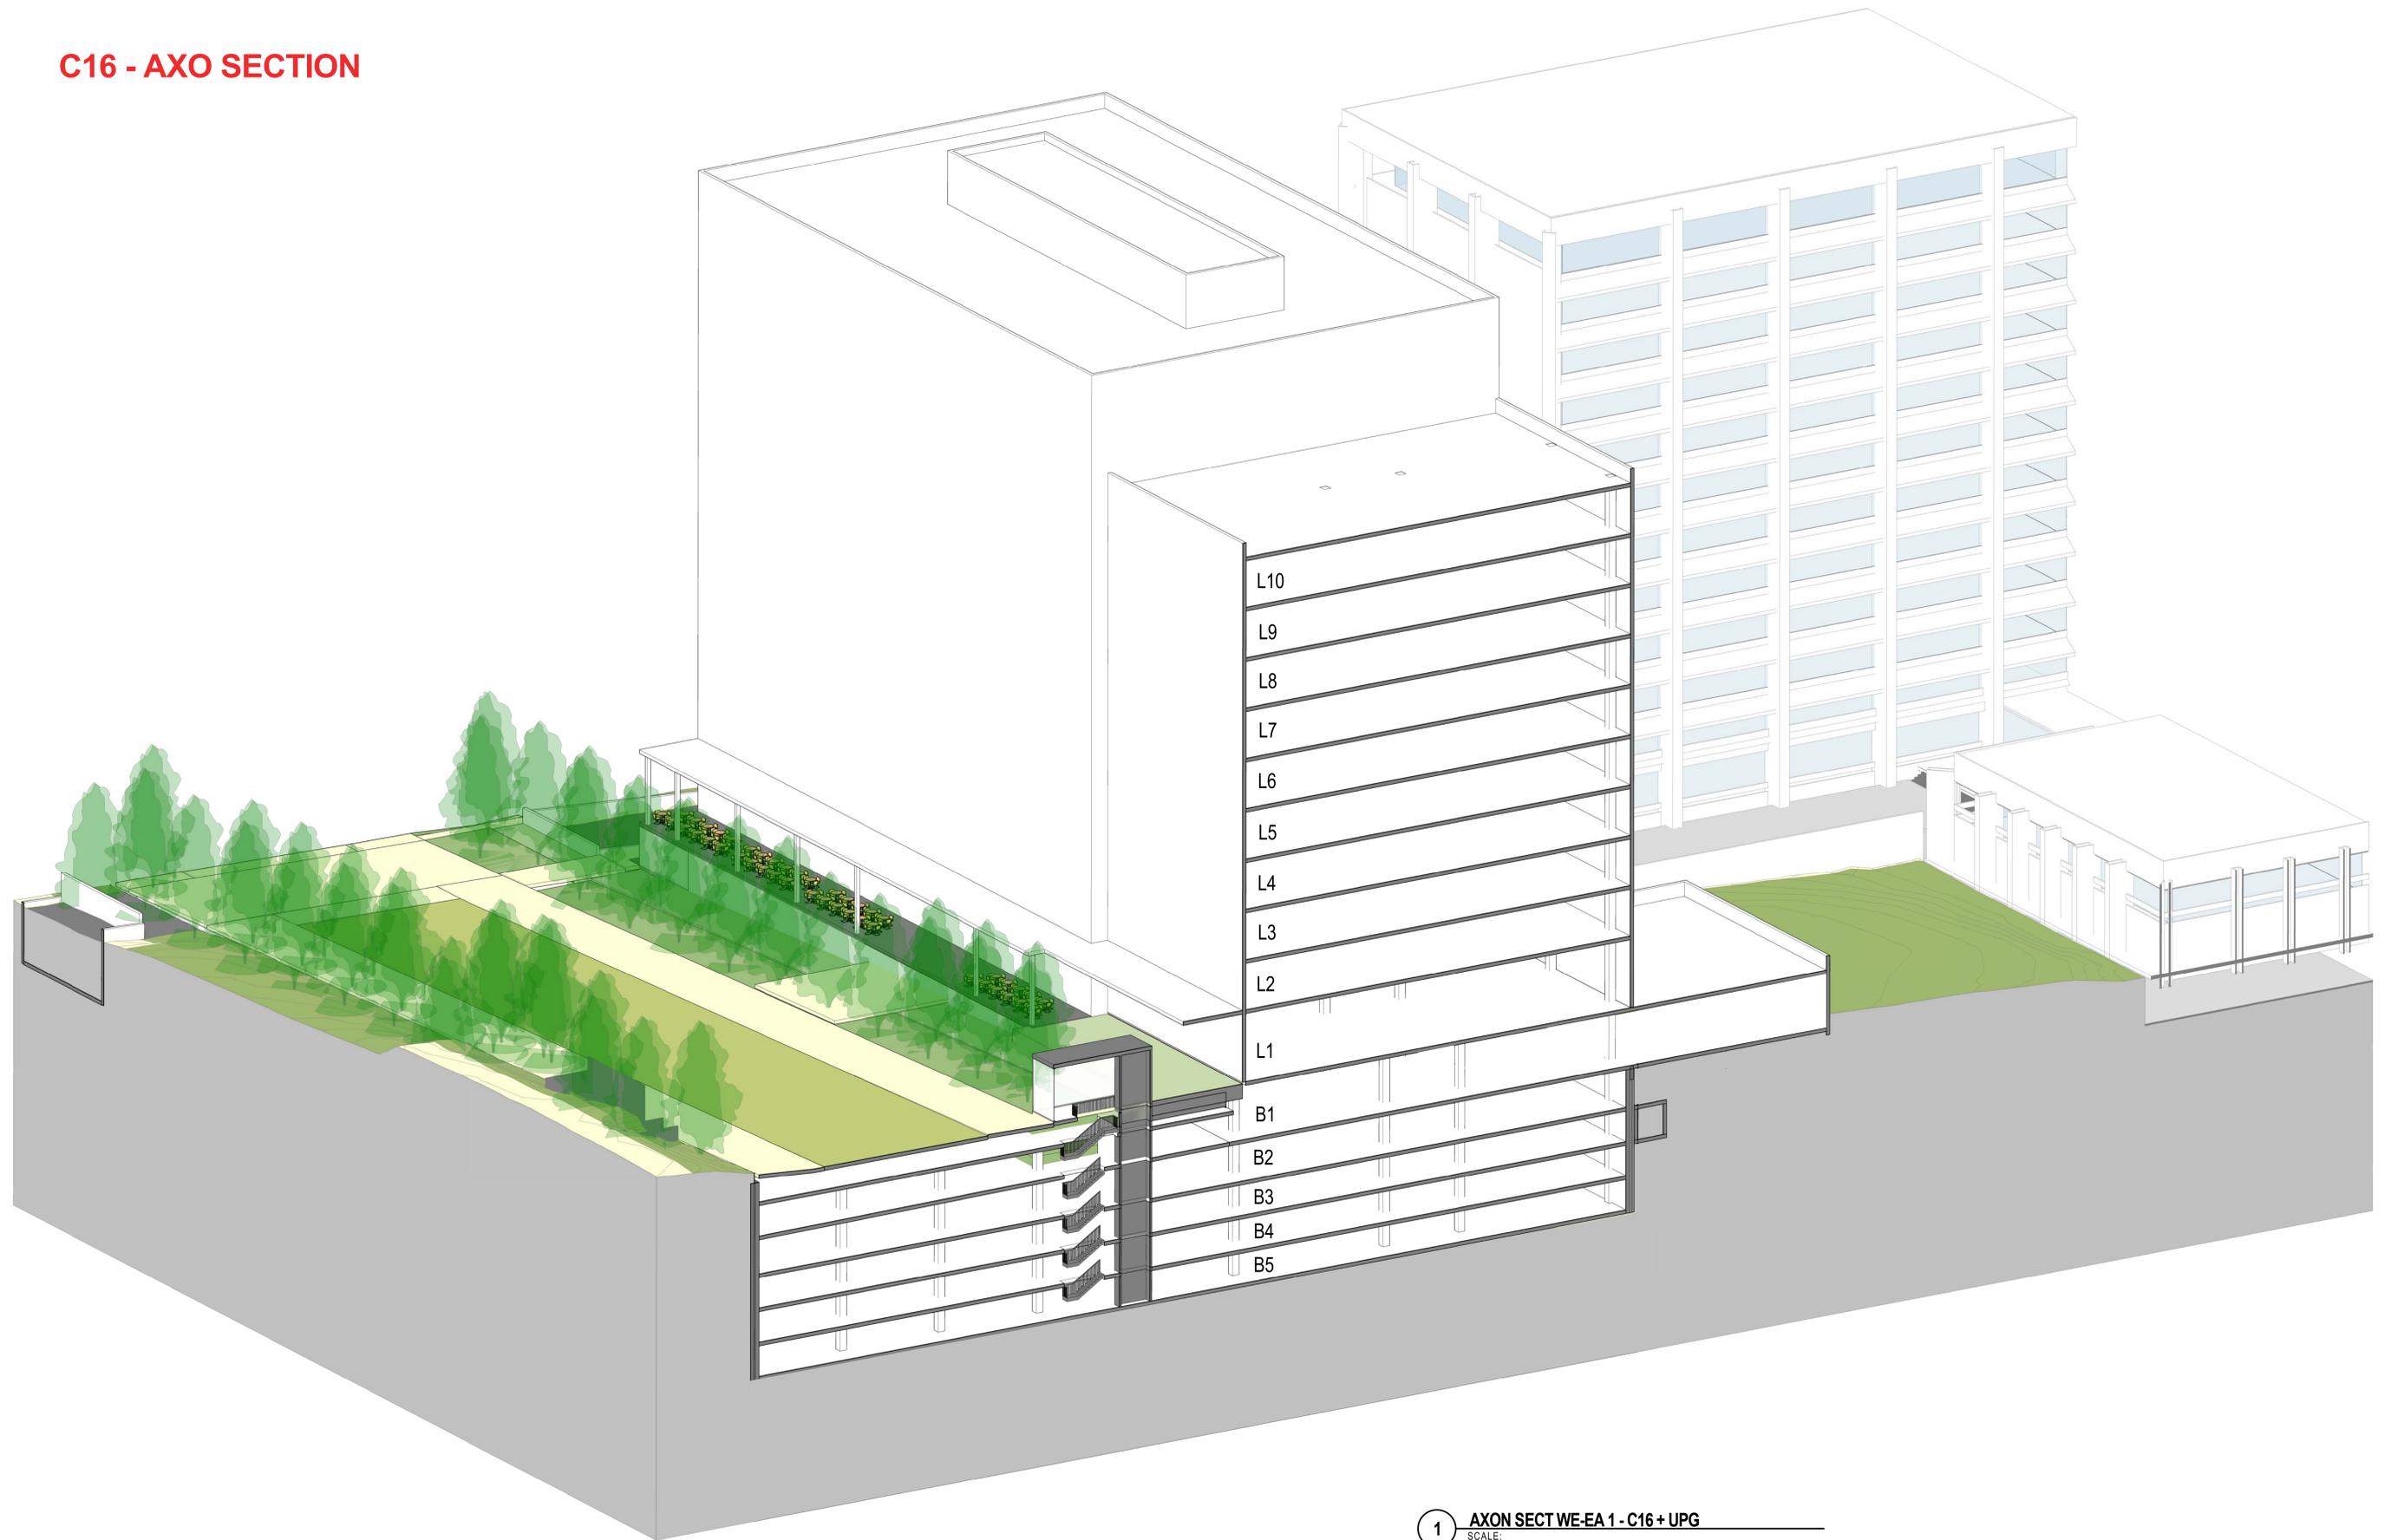


1 AXON SECT WE-EA 1 - C16 + UPG  
SCALE:

**TXM - ENLARGED SITE PLAN - BLANTON TO MLK JR BLVD**  
**PACKAGE 6**

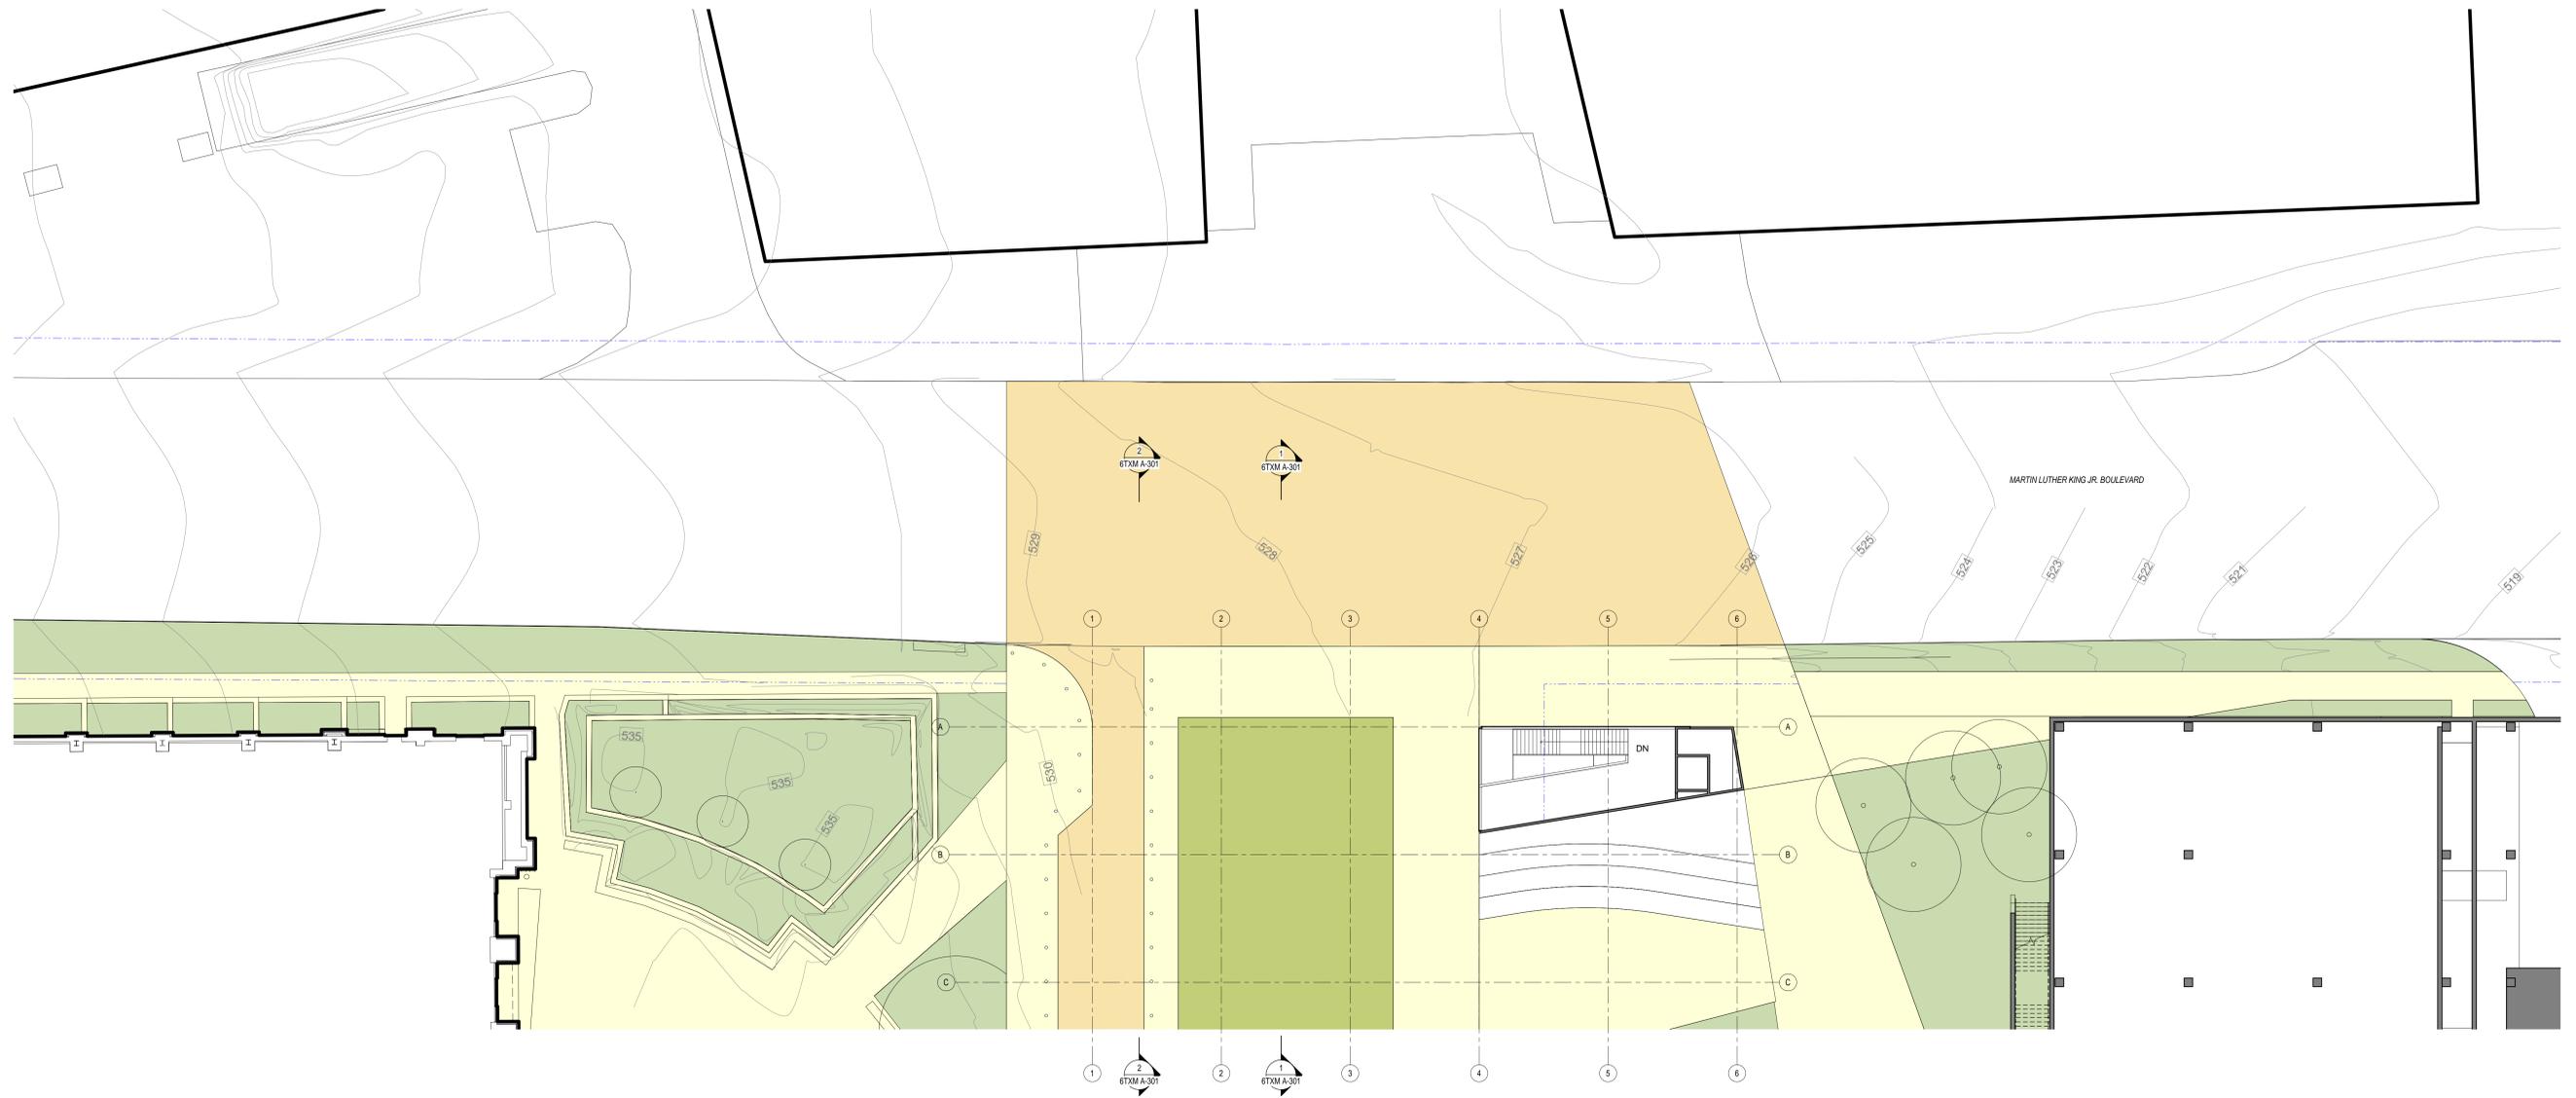


1 TXM - ENLARGED SITE PLAN - BLANTON TO MLK JR BLVD  
 SCALE: 1/16" = 1'-0"

**TXM - ENLARGED SITE PLAN - MLK JR BLVD TO 18TH**  
**PACKAGE 6**

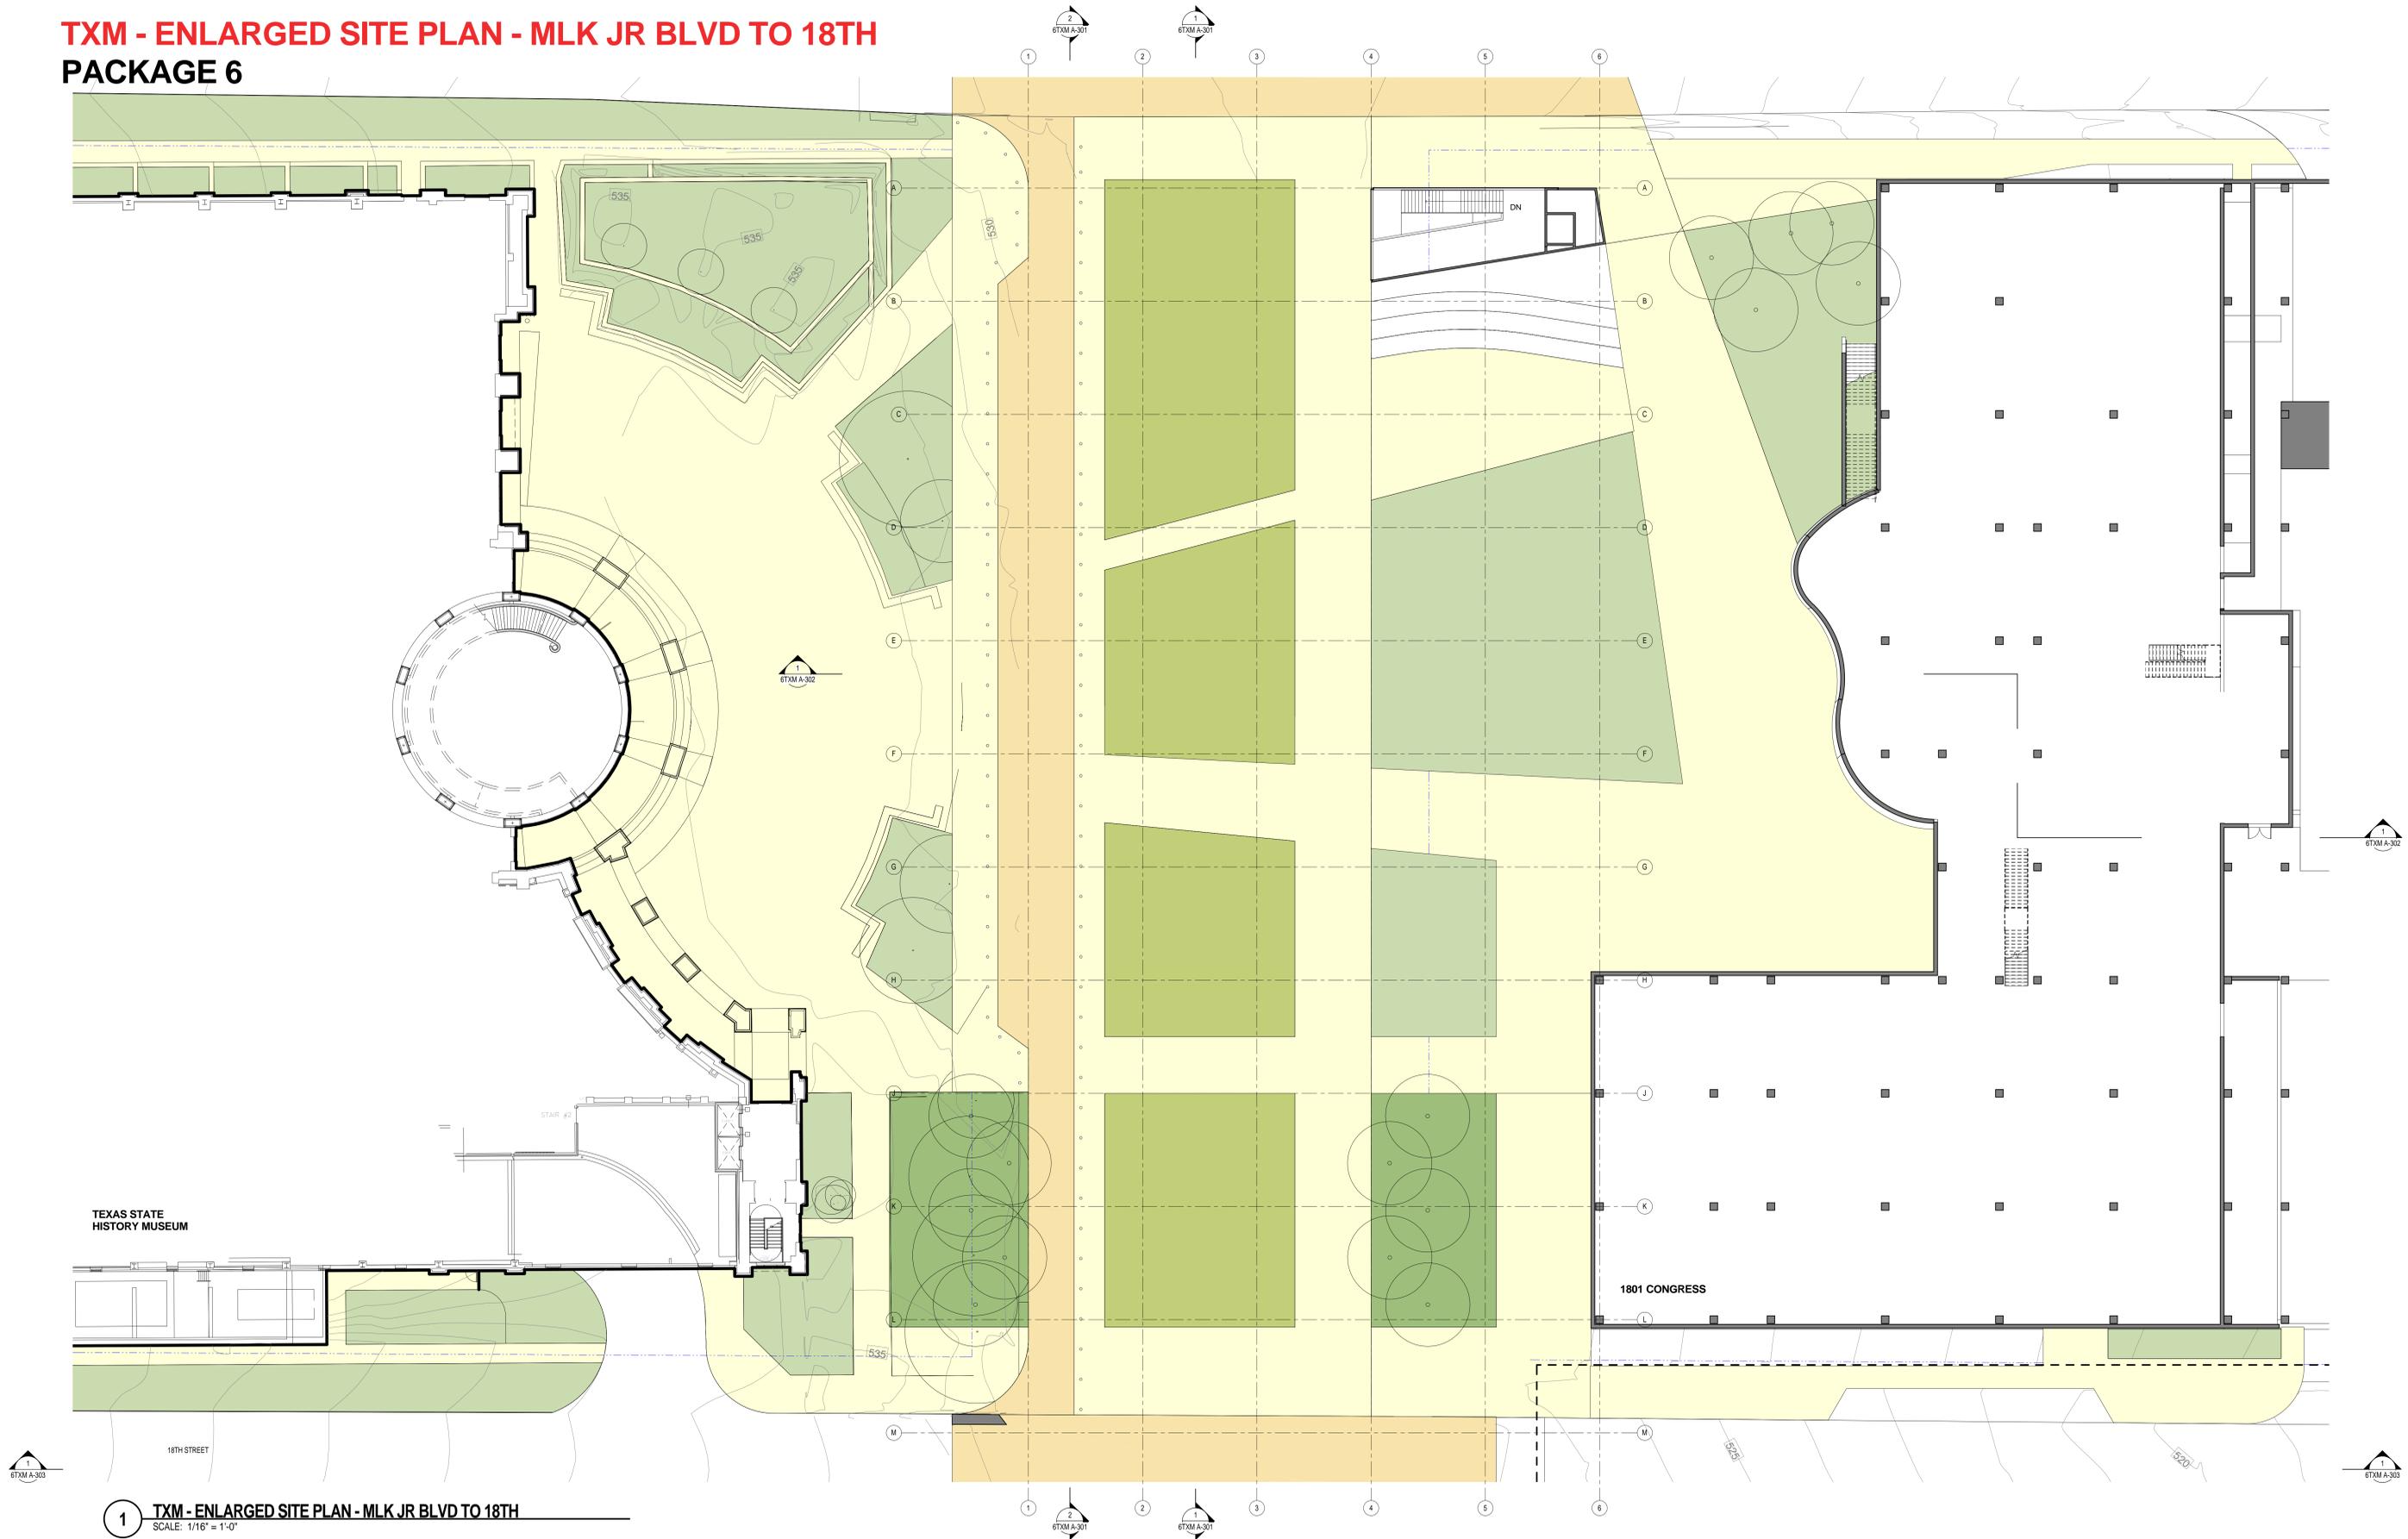


1 TXM - ENLARGED SITE PLAN - MLK JR BLVD TO 18TH  
 SCALE: 1/16" = 1'-0"

**TXM - ENLARGED SITE PLAN - 18TH TO 17TH**  
**PACKAGE 6**

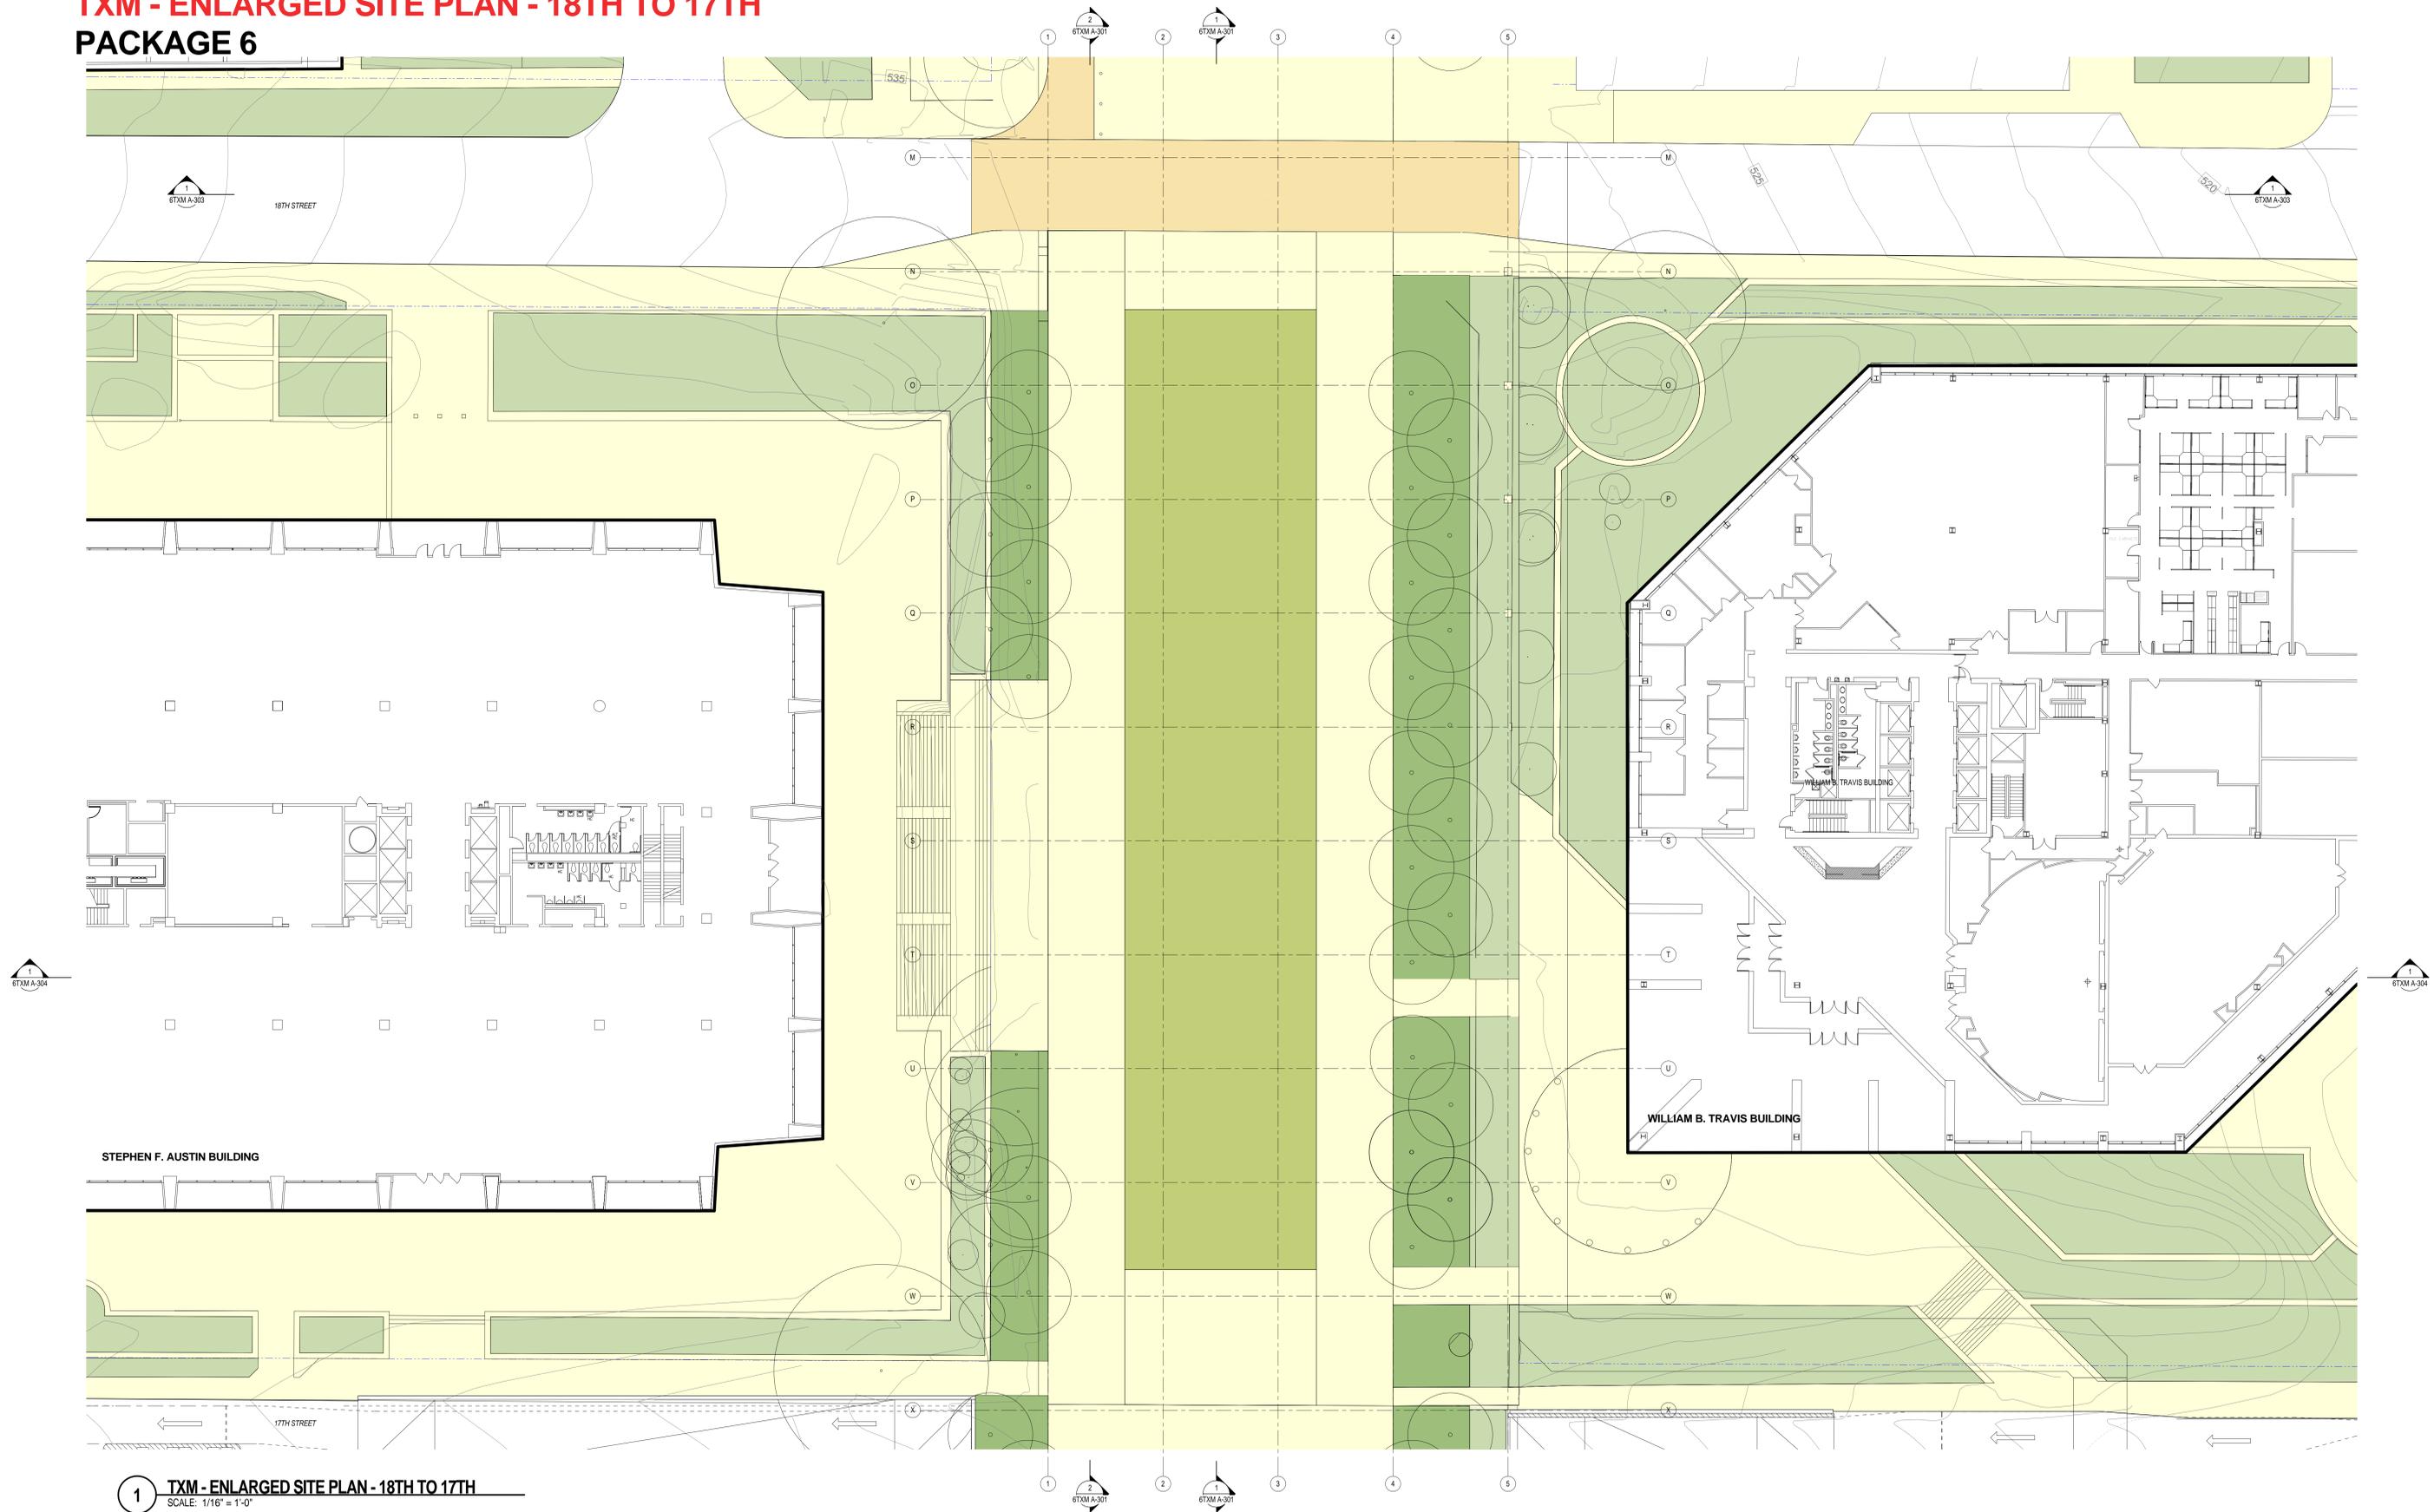


**1 TXM - ENLARGED SITE PLAN - 18TH TO 17TH**  
 SCALE: 1/16" = 1'-0"

# TXM - ENLARGED SITE PLAN - 17TH ST ENTRY PACKAGE 6

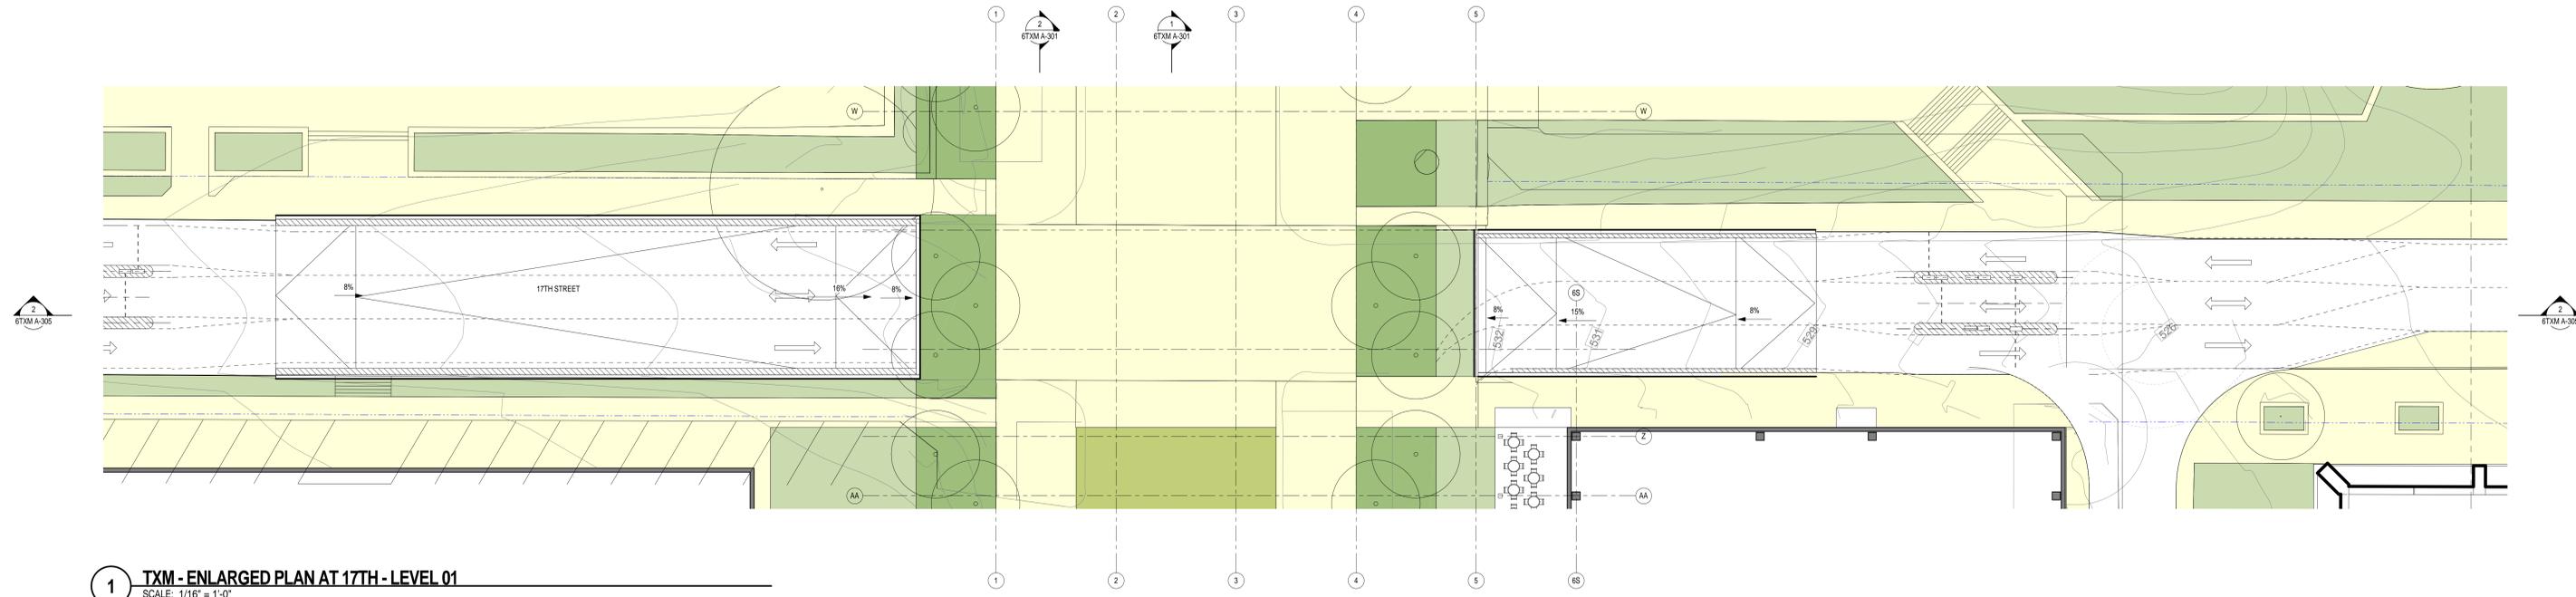


**1 TXM - ENLARGED PLAN AT 17TH - LEVEL 01**  
SCALE: 1/16" = 1'-0"

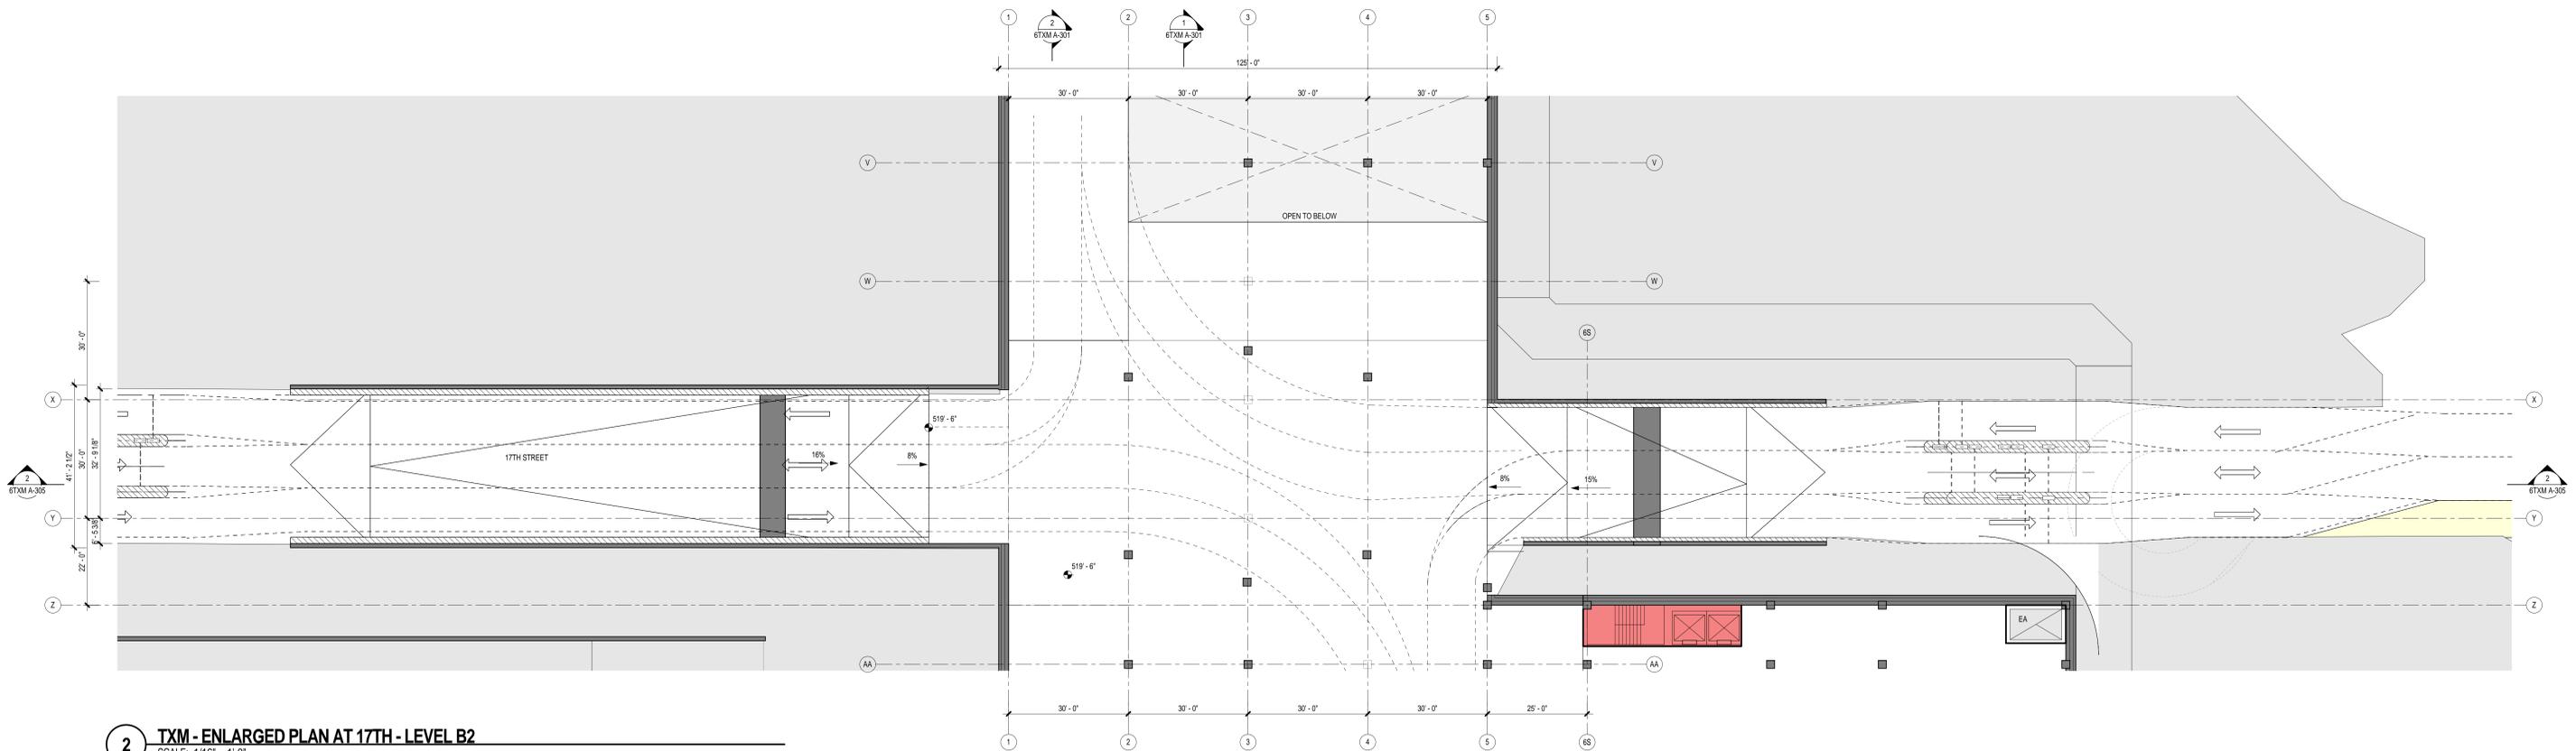


**2 TXM - ENLARGED PLAN AT 17TH - LEVEL B2**  
SCALE: 1/16" = 1'-0"


**TXM - ENLARGED SITE PLAN - 17TH TO 16TH**  
**PACKAGE 6**

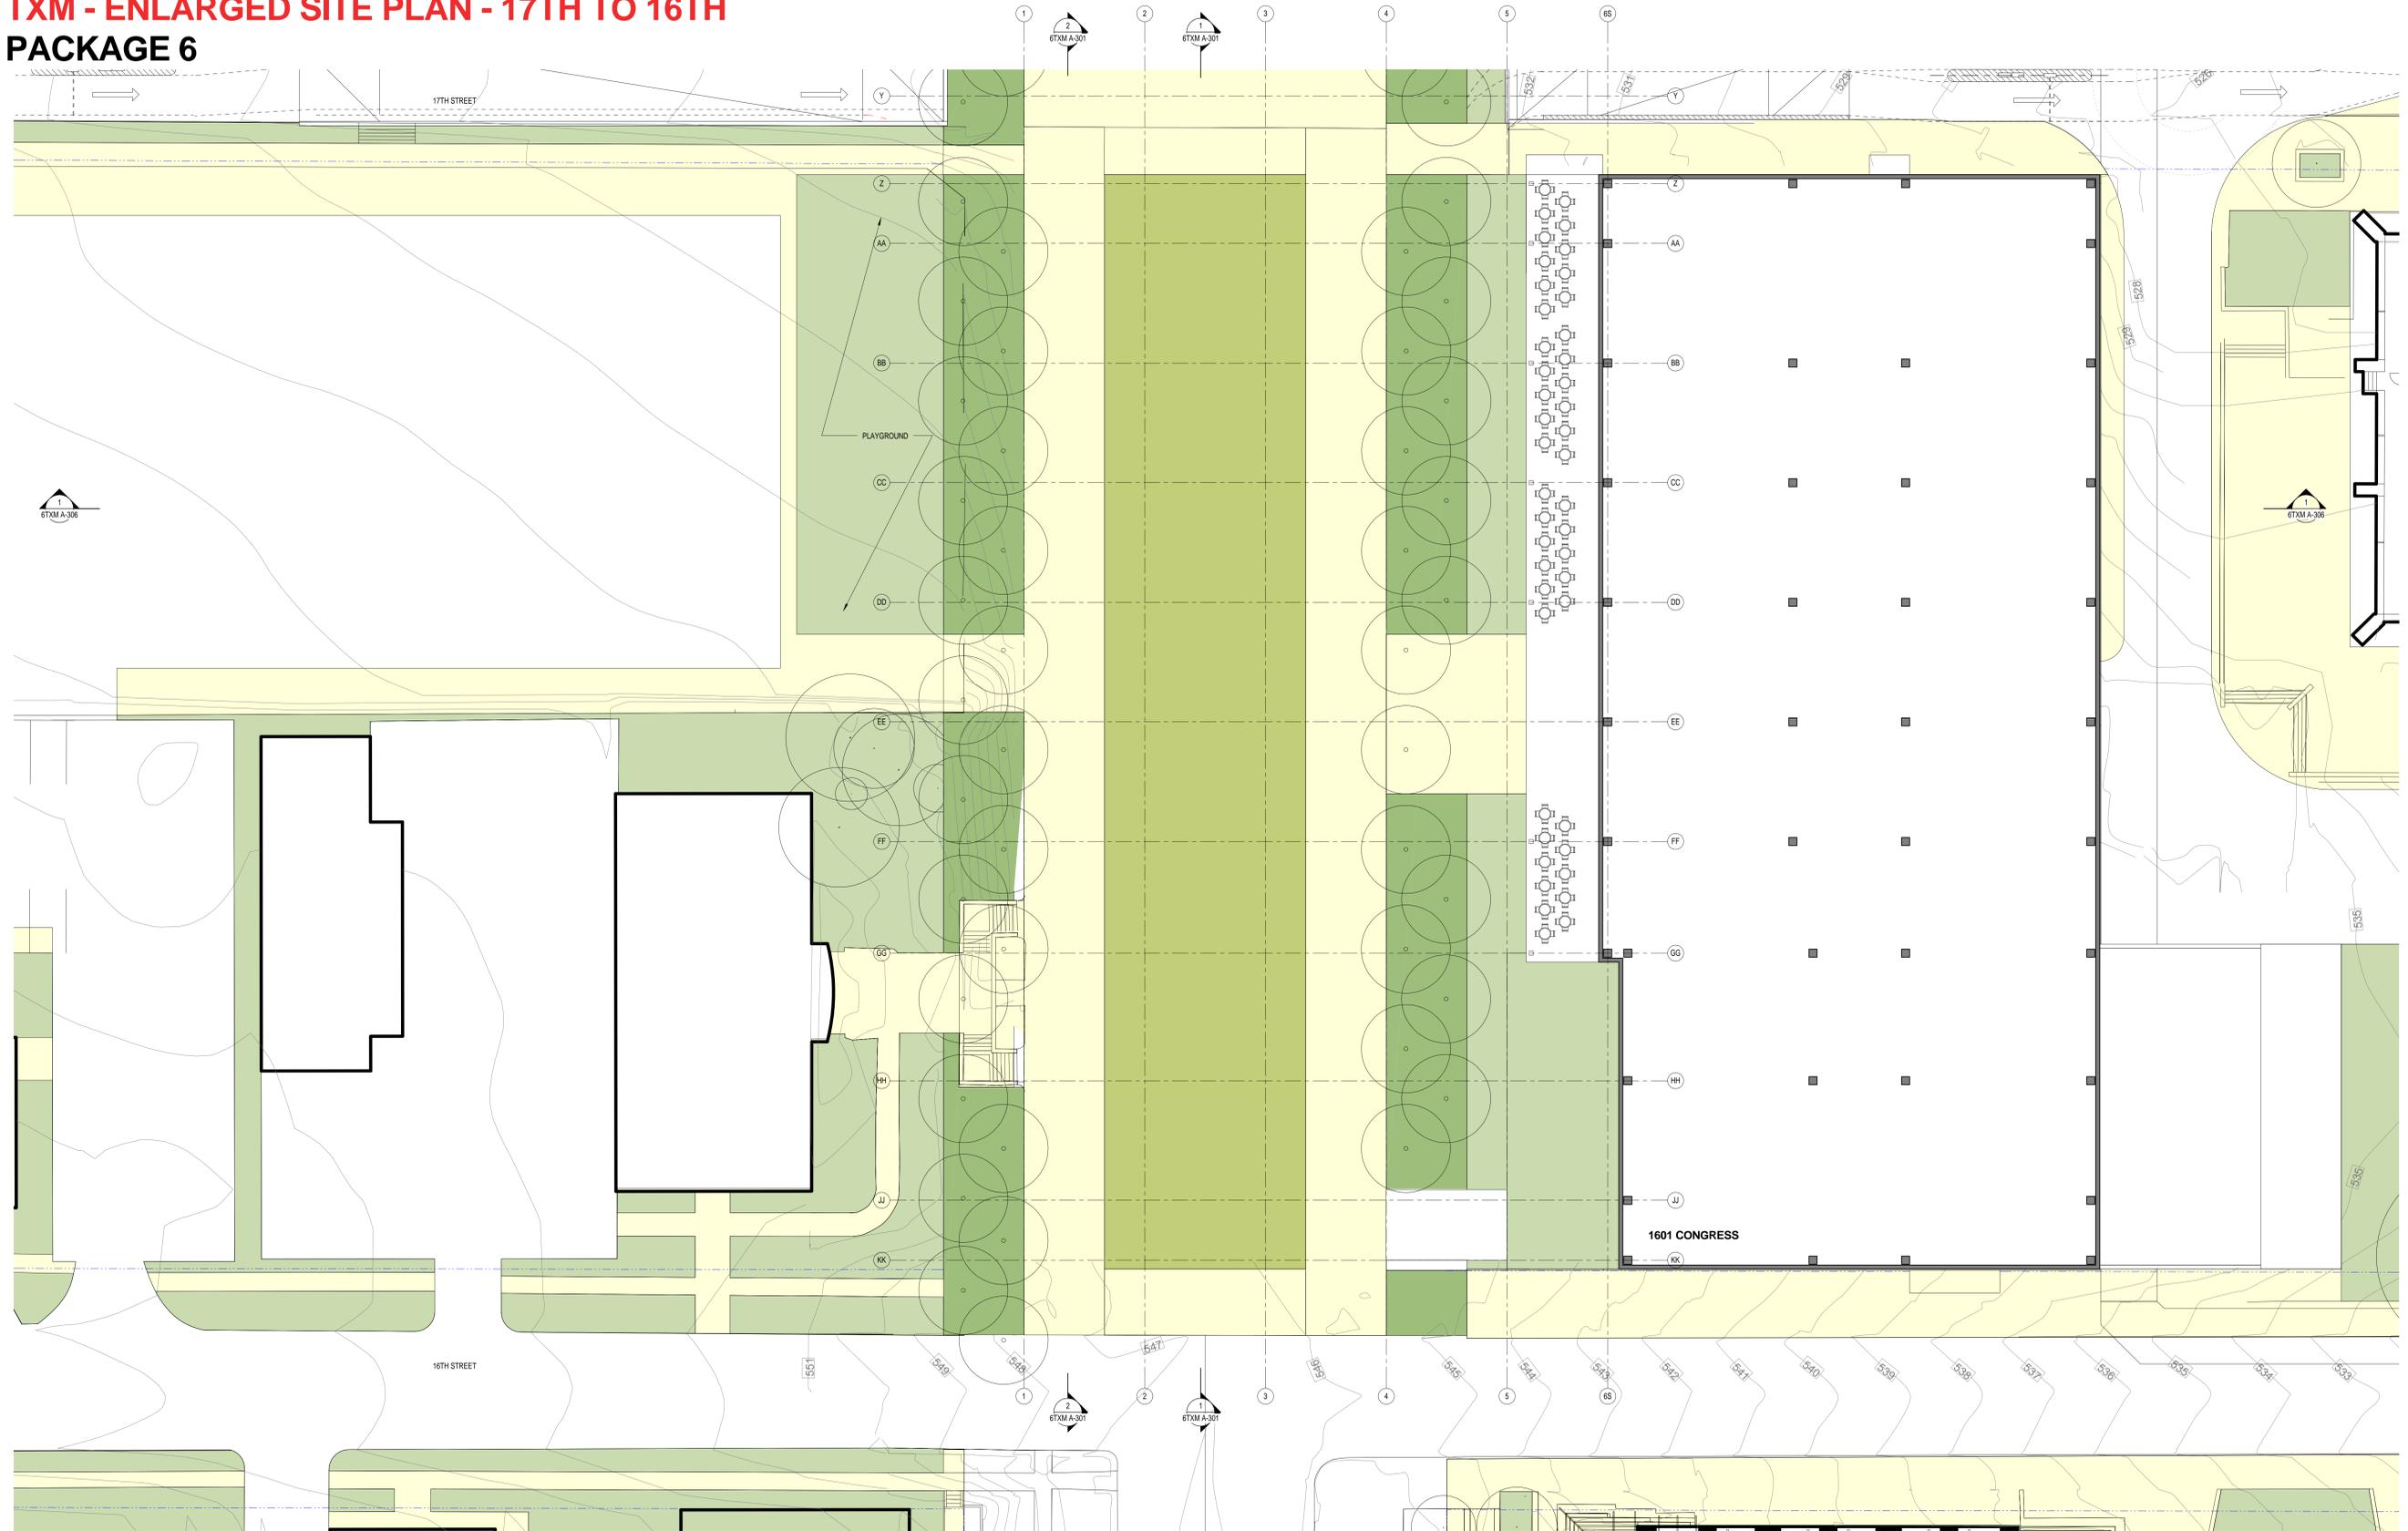


1 TXM - ENLARGED SITE PLAN - 17TH TO 16TH  
 SCALE: 1/16" = 1'-0"

 


**TXM - FLOOR PLAN - LEVEL B7**  
**PACKAGE 6**

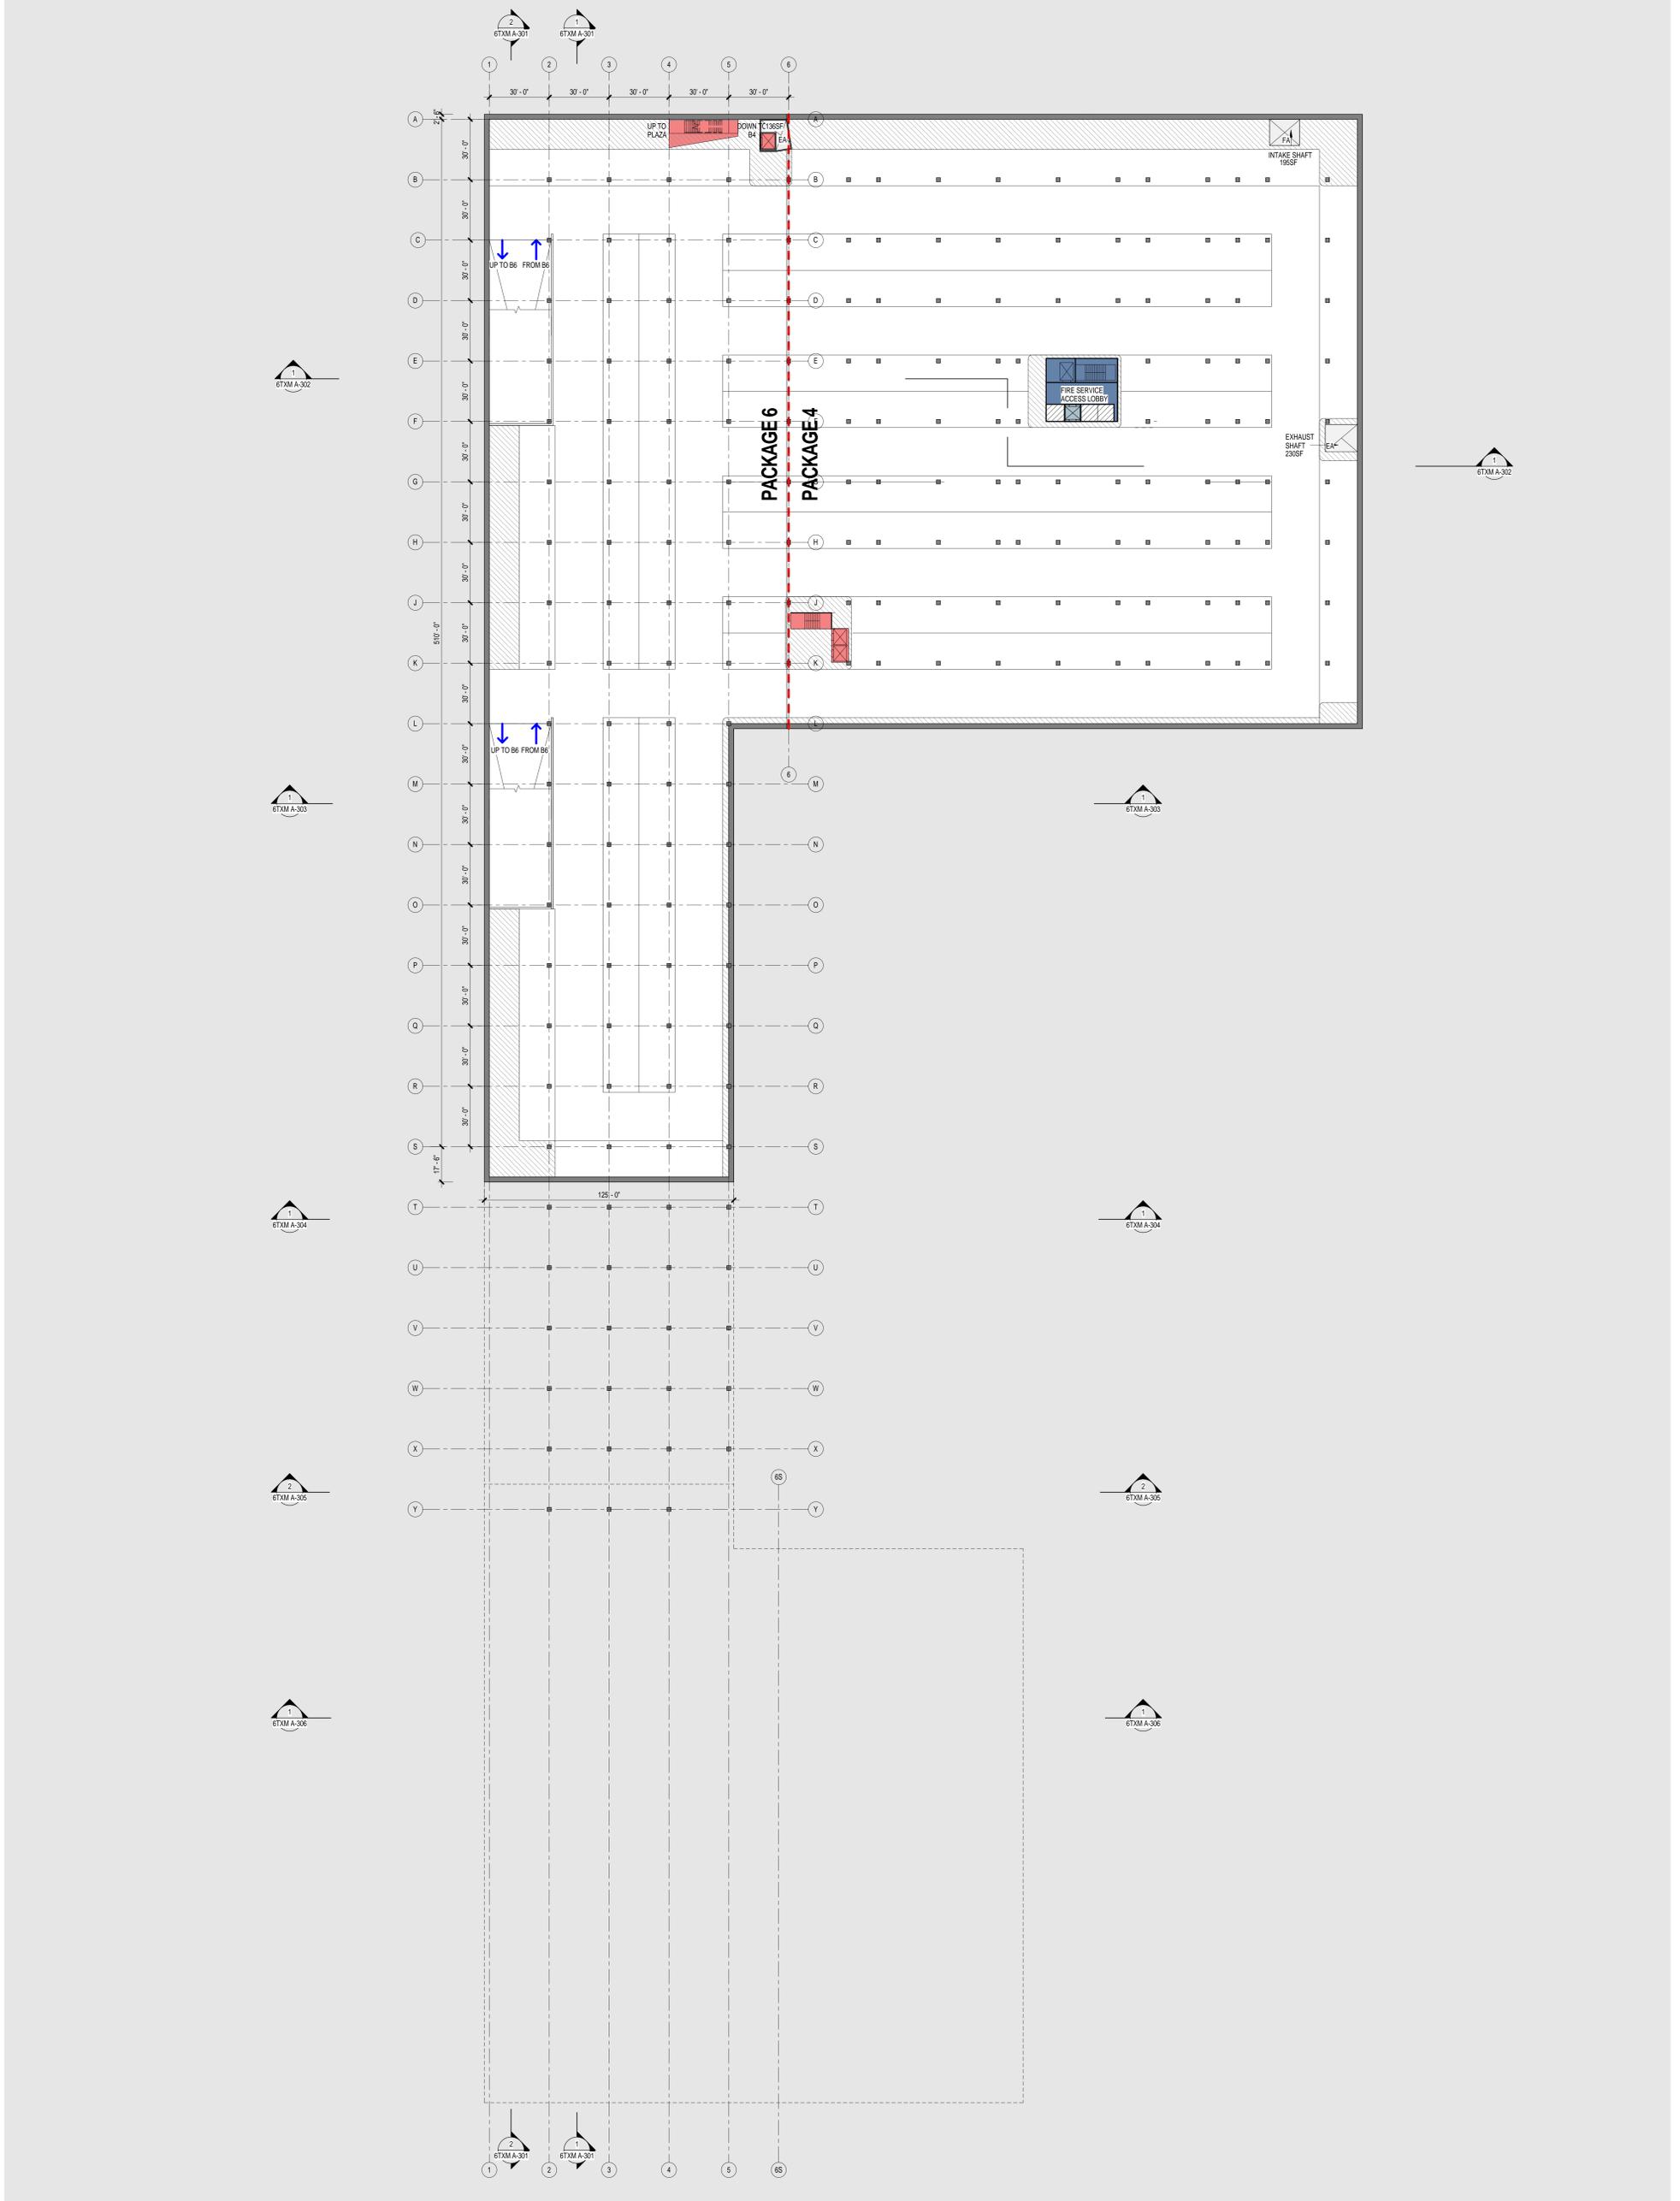


**TXM - FLOOR PLAN - LEVEL B6**  
**PACKAGE 6**

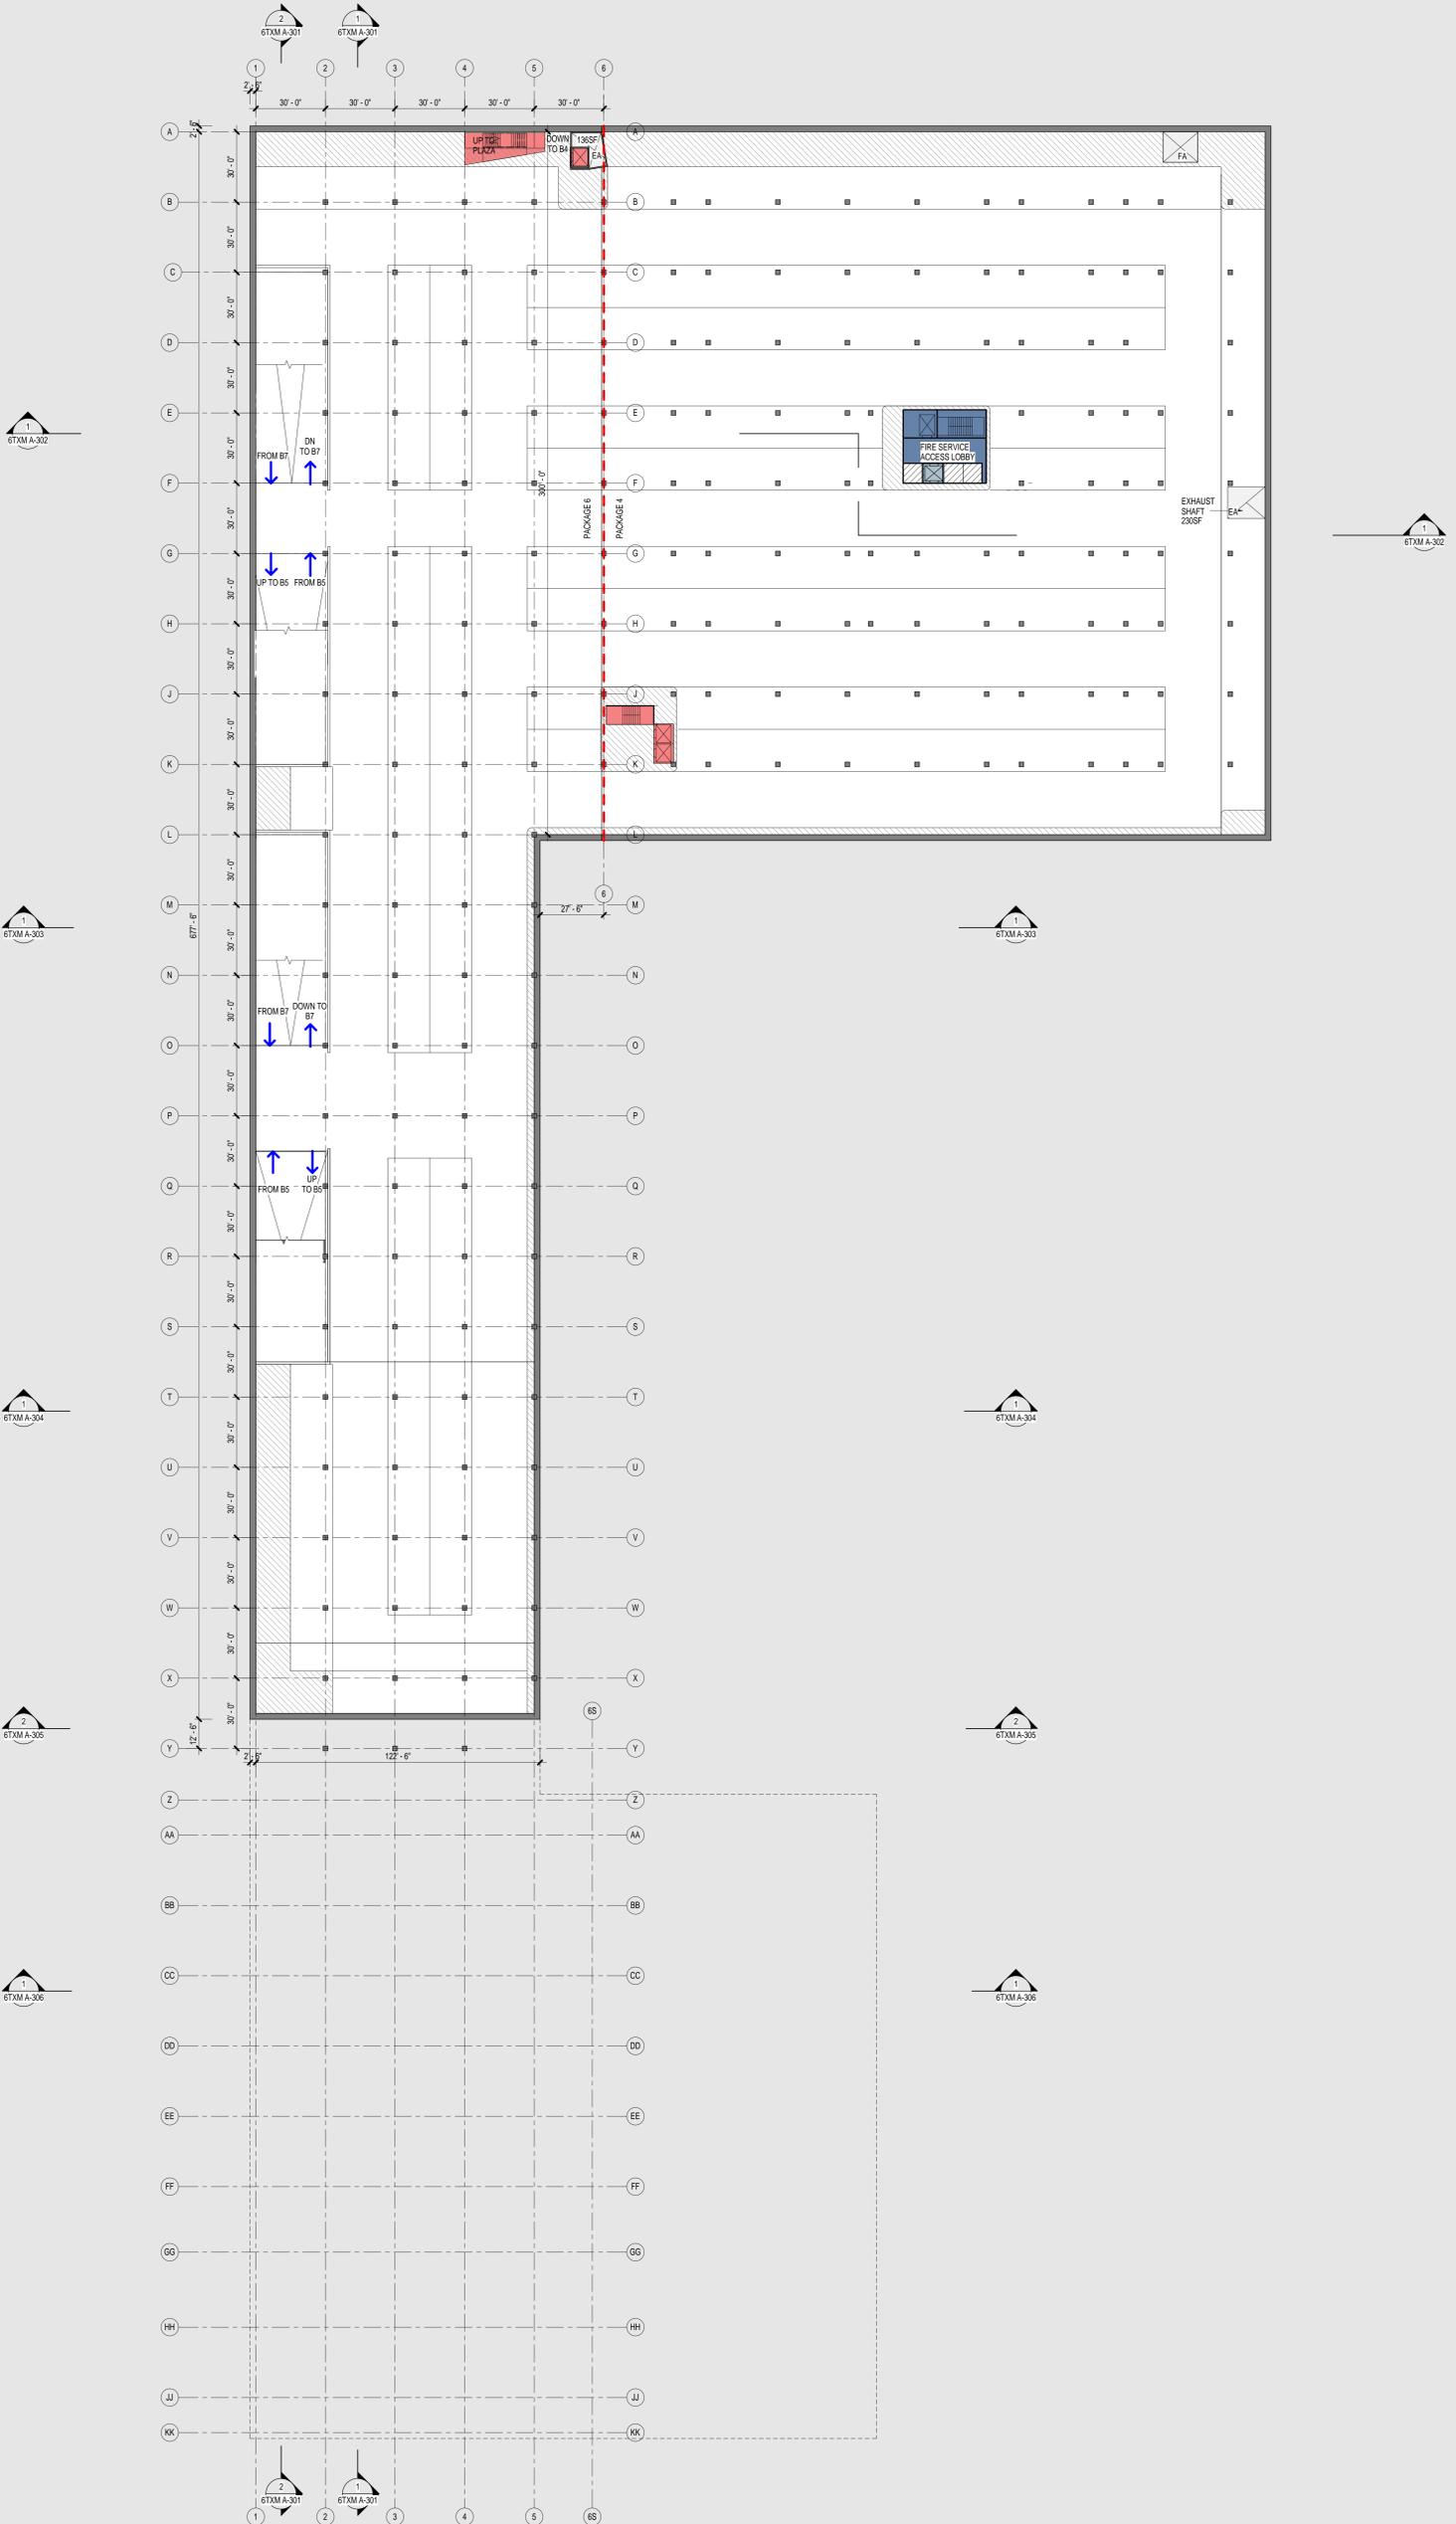


**TXM - FLOOR PLAN - LEVEL B5**  
**PACKAGE 6**

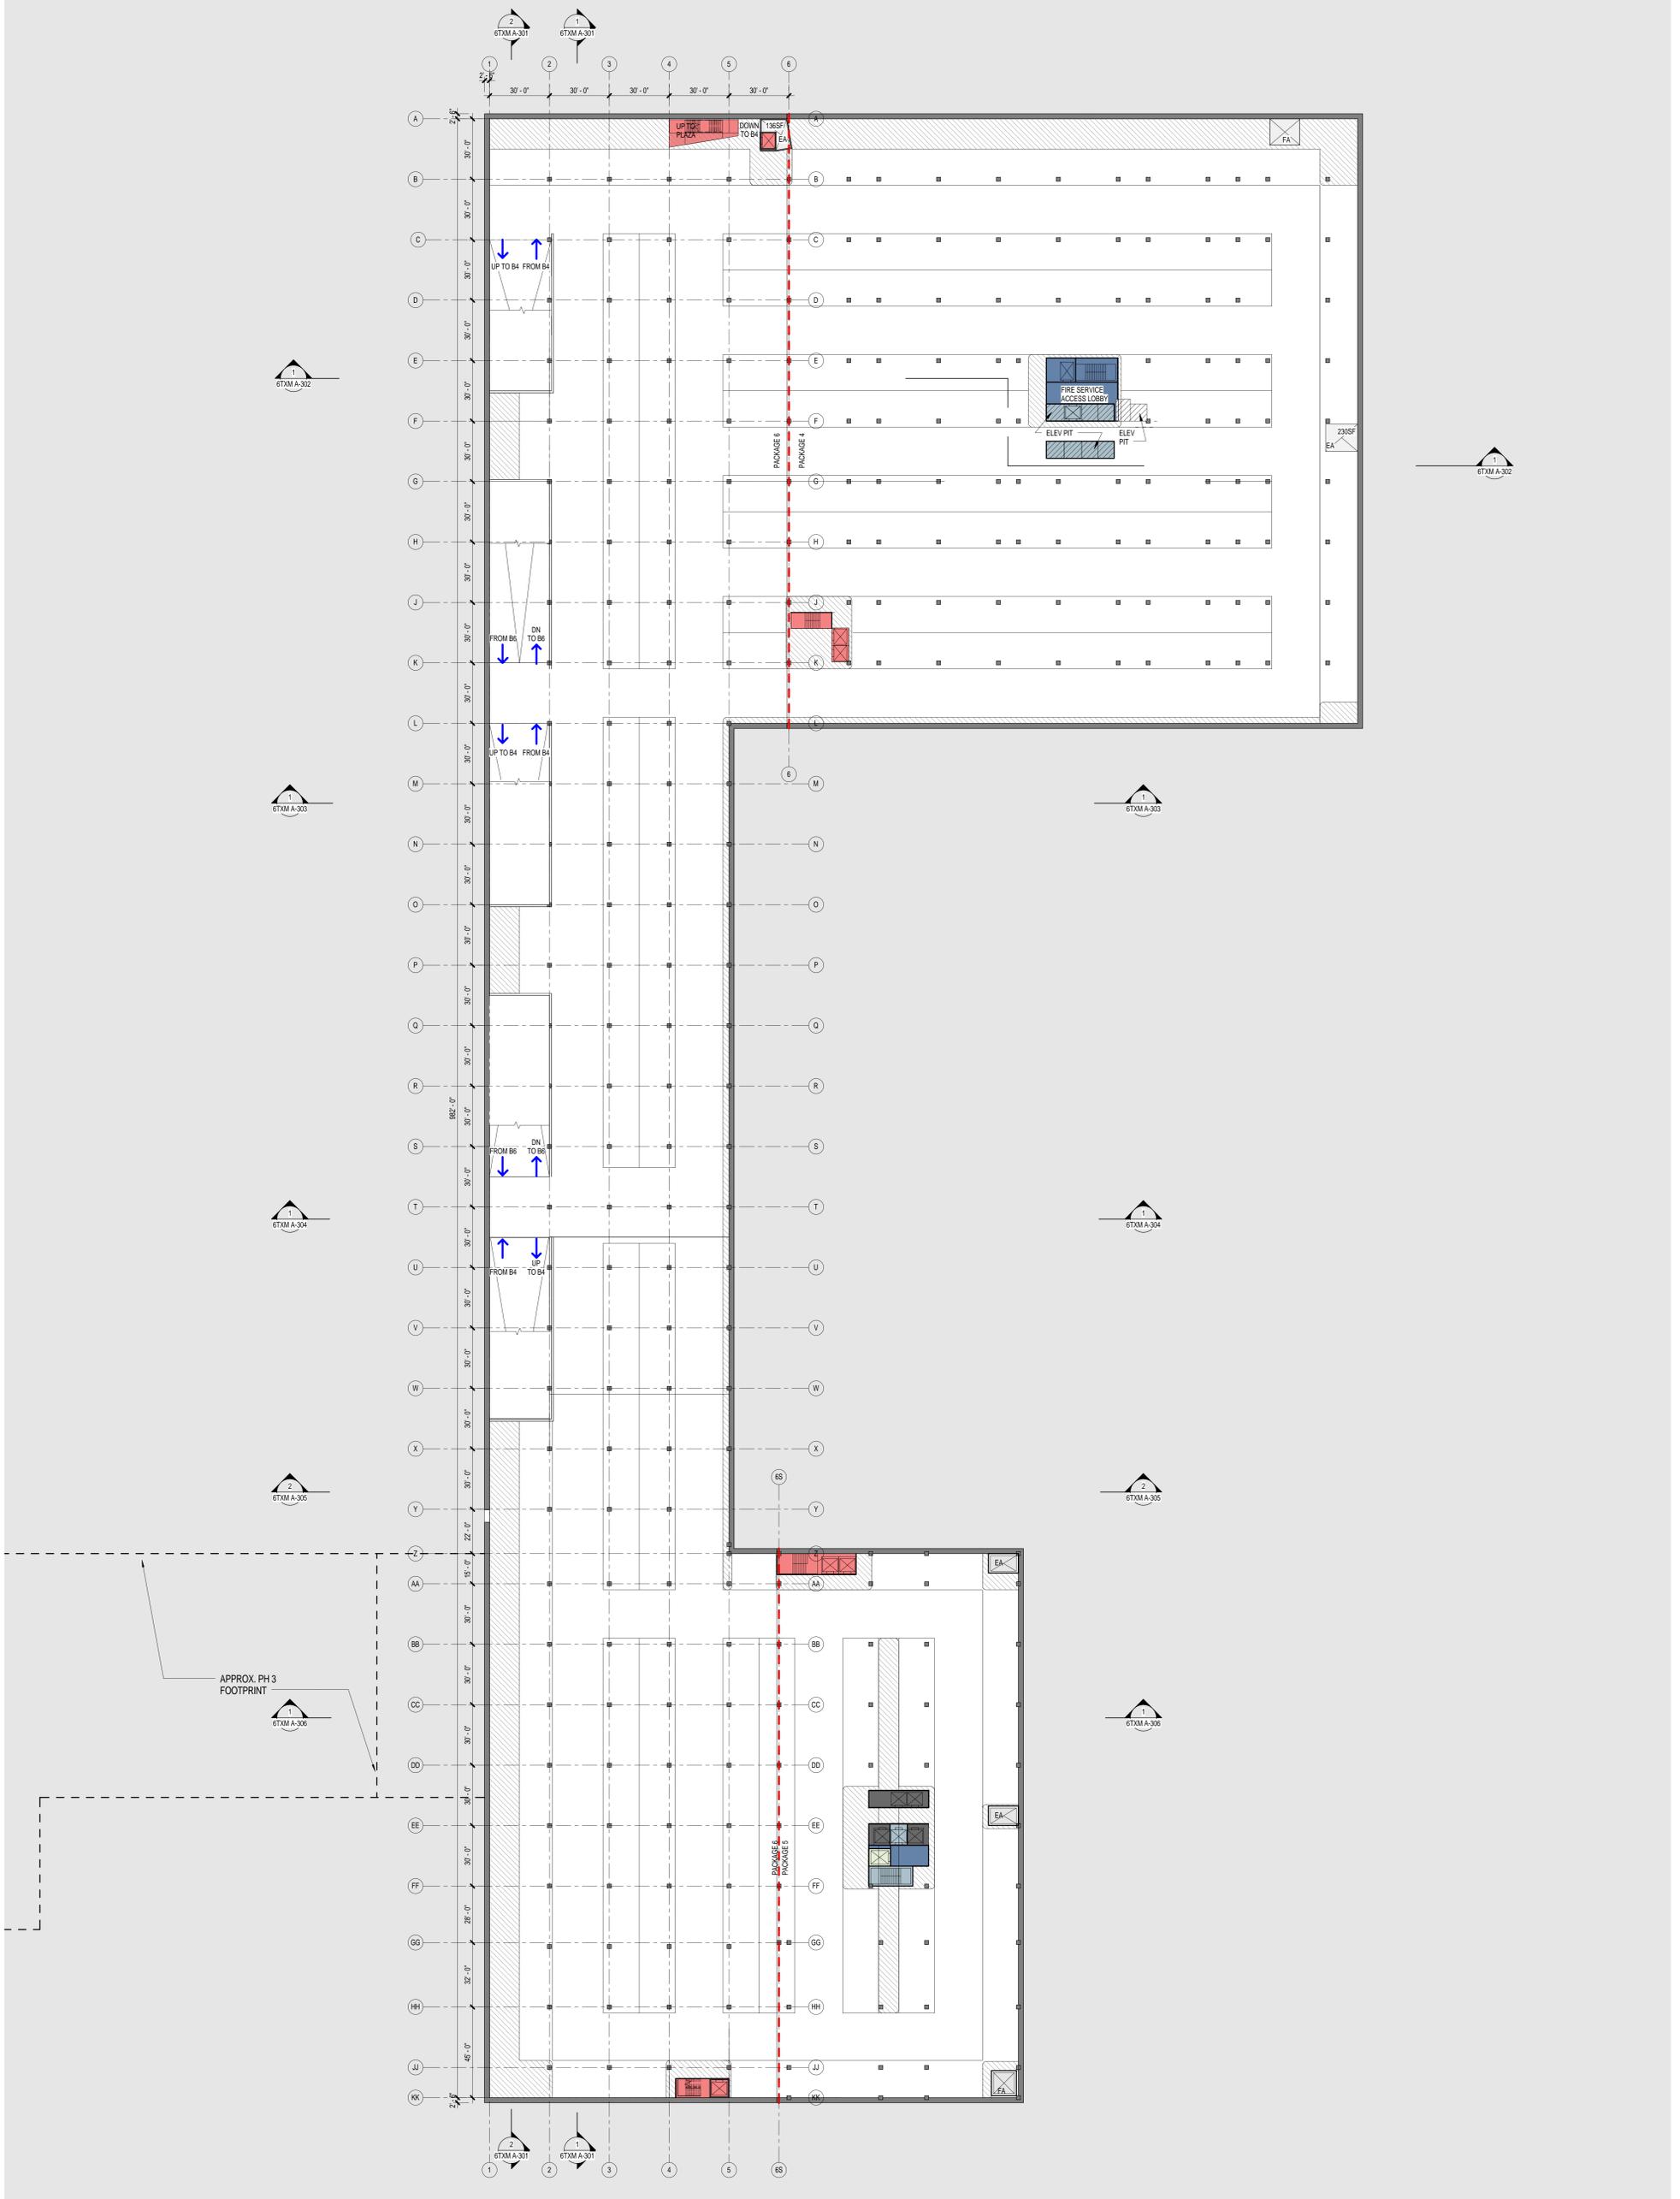


**TXM - FLOOR PLAN - LEVEL B4**  
**PACKAGE 6**

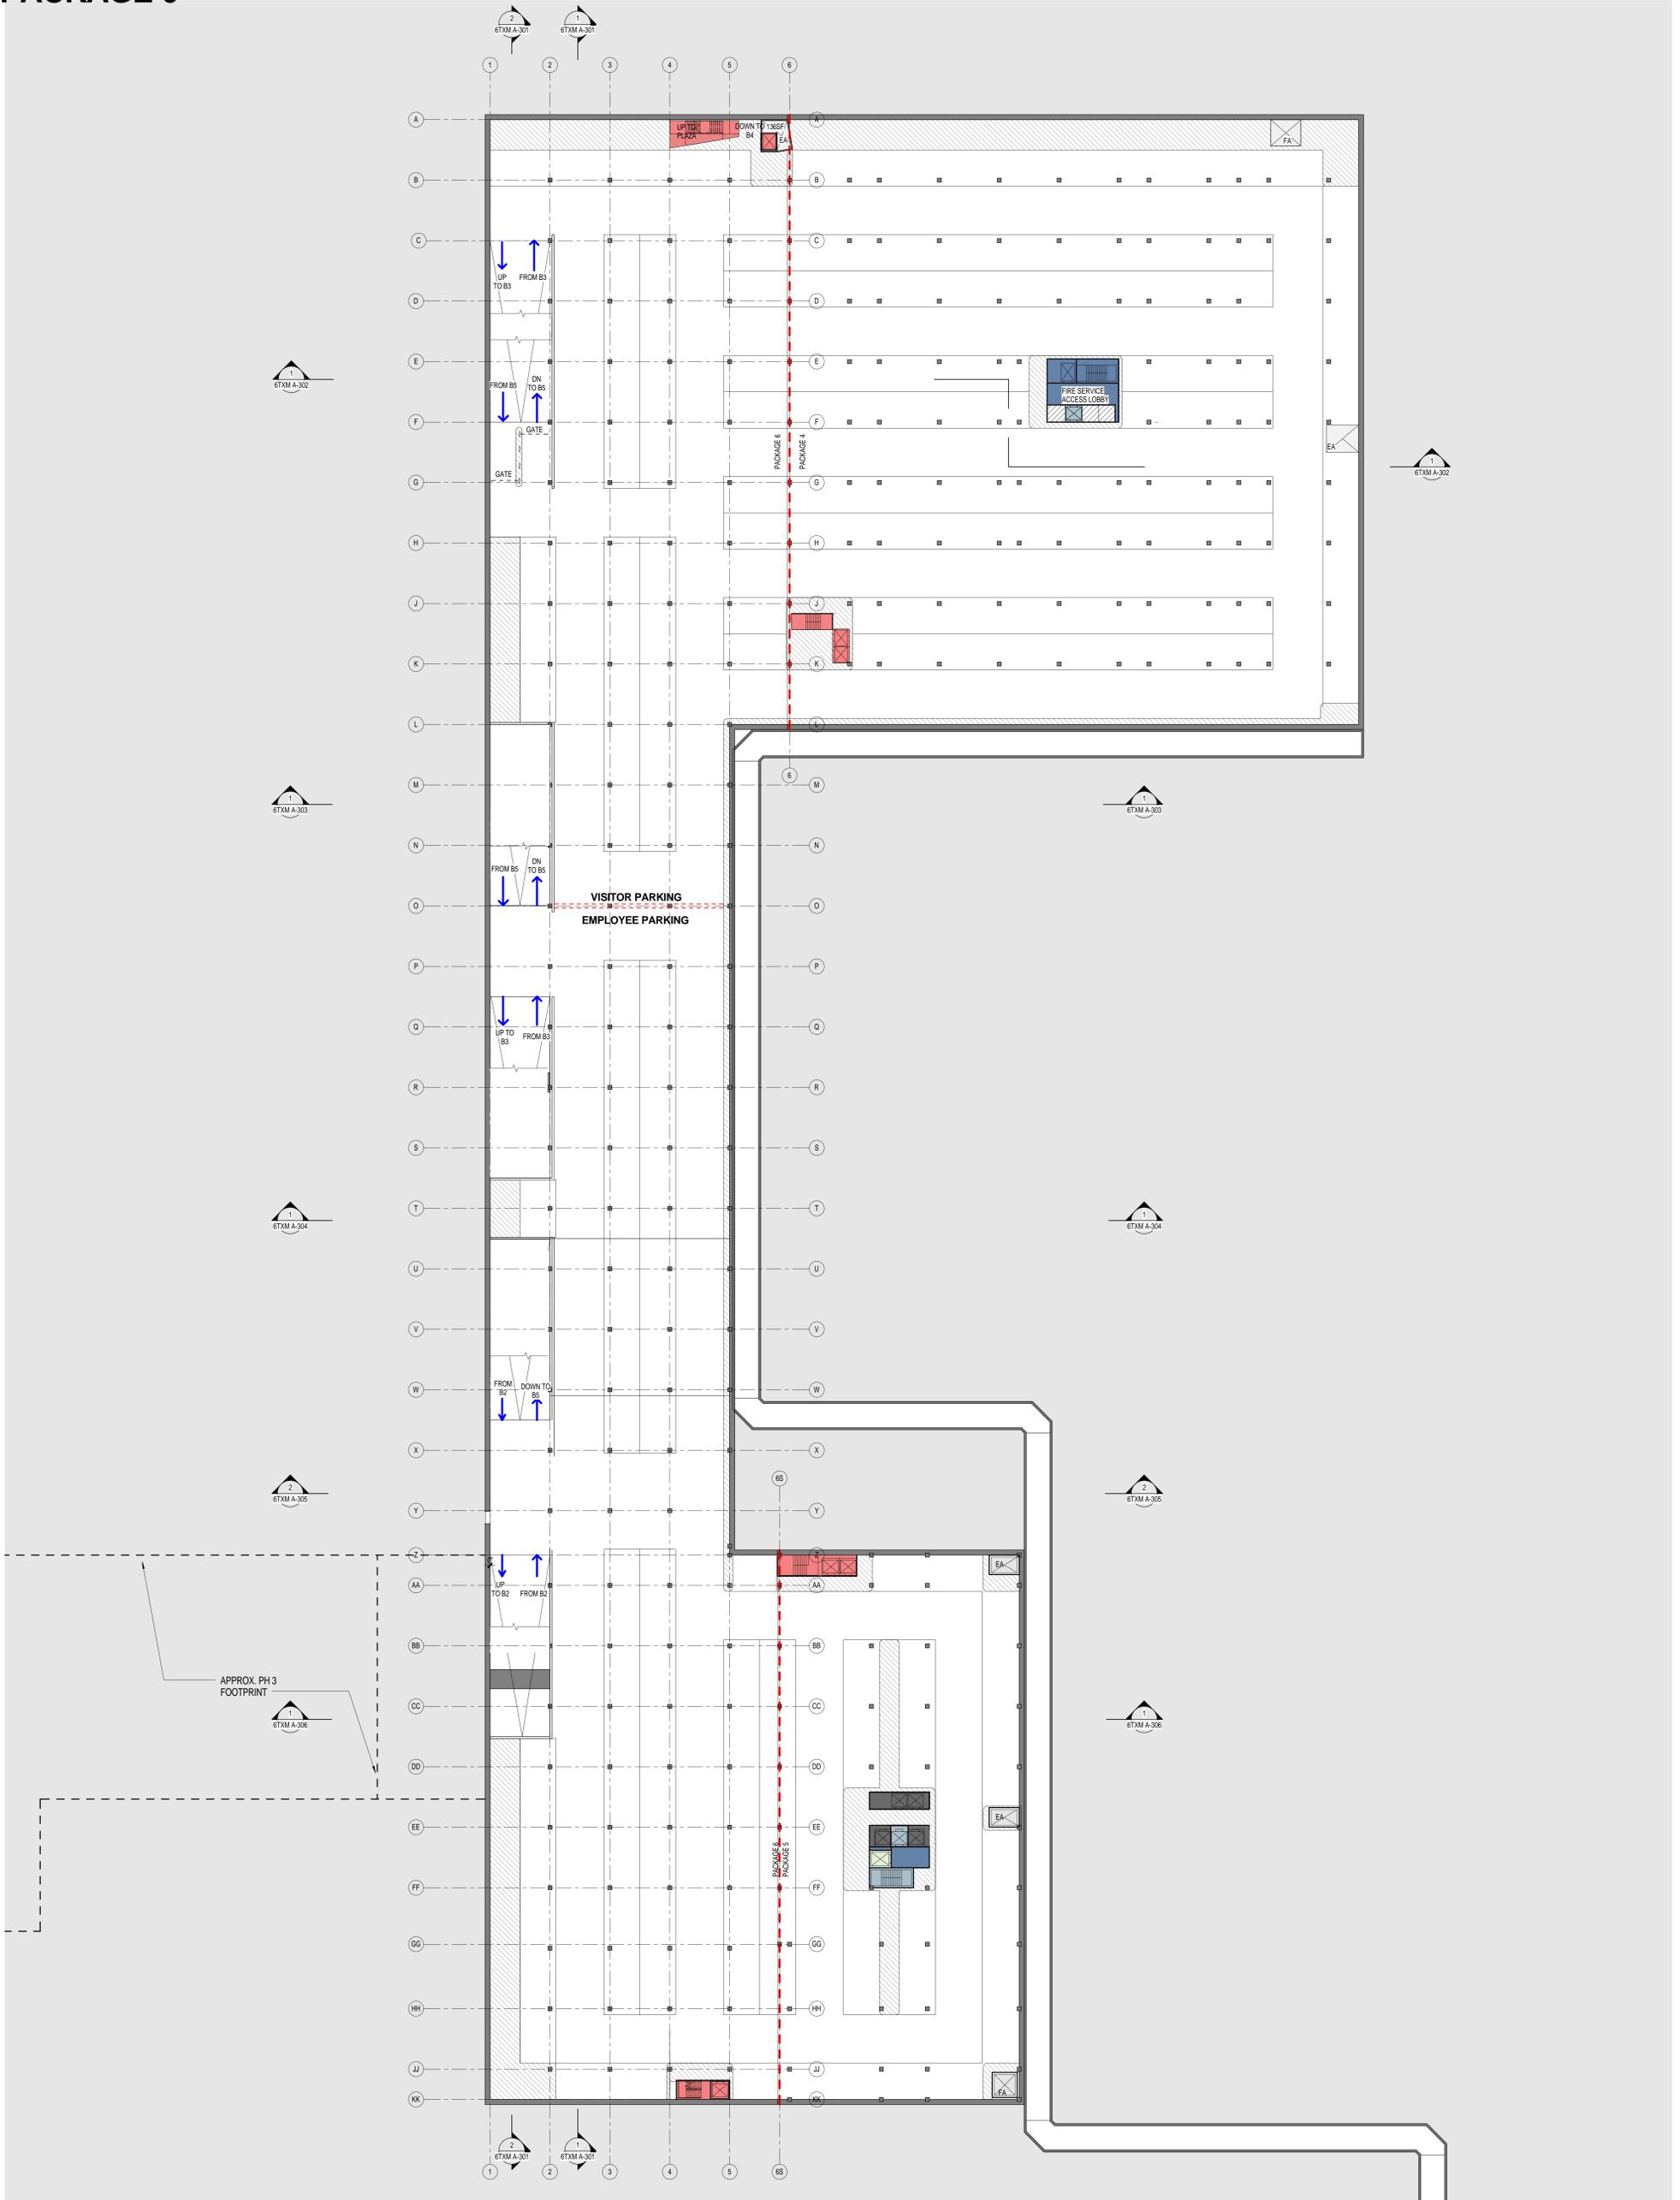


**TXM - FLOOR PLAN - LEVEL B3**  
**PACKAGE 6**

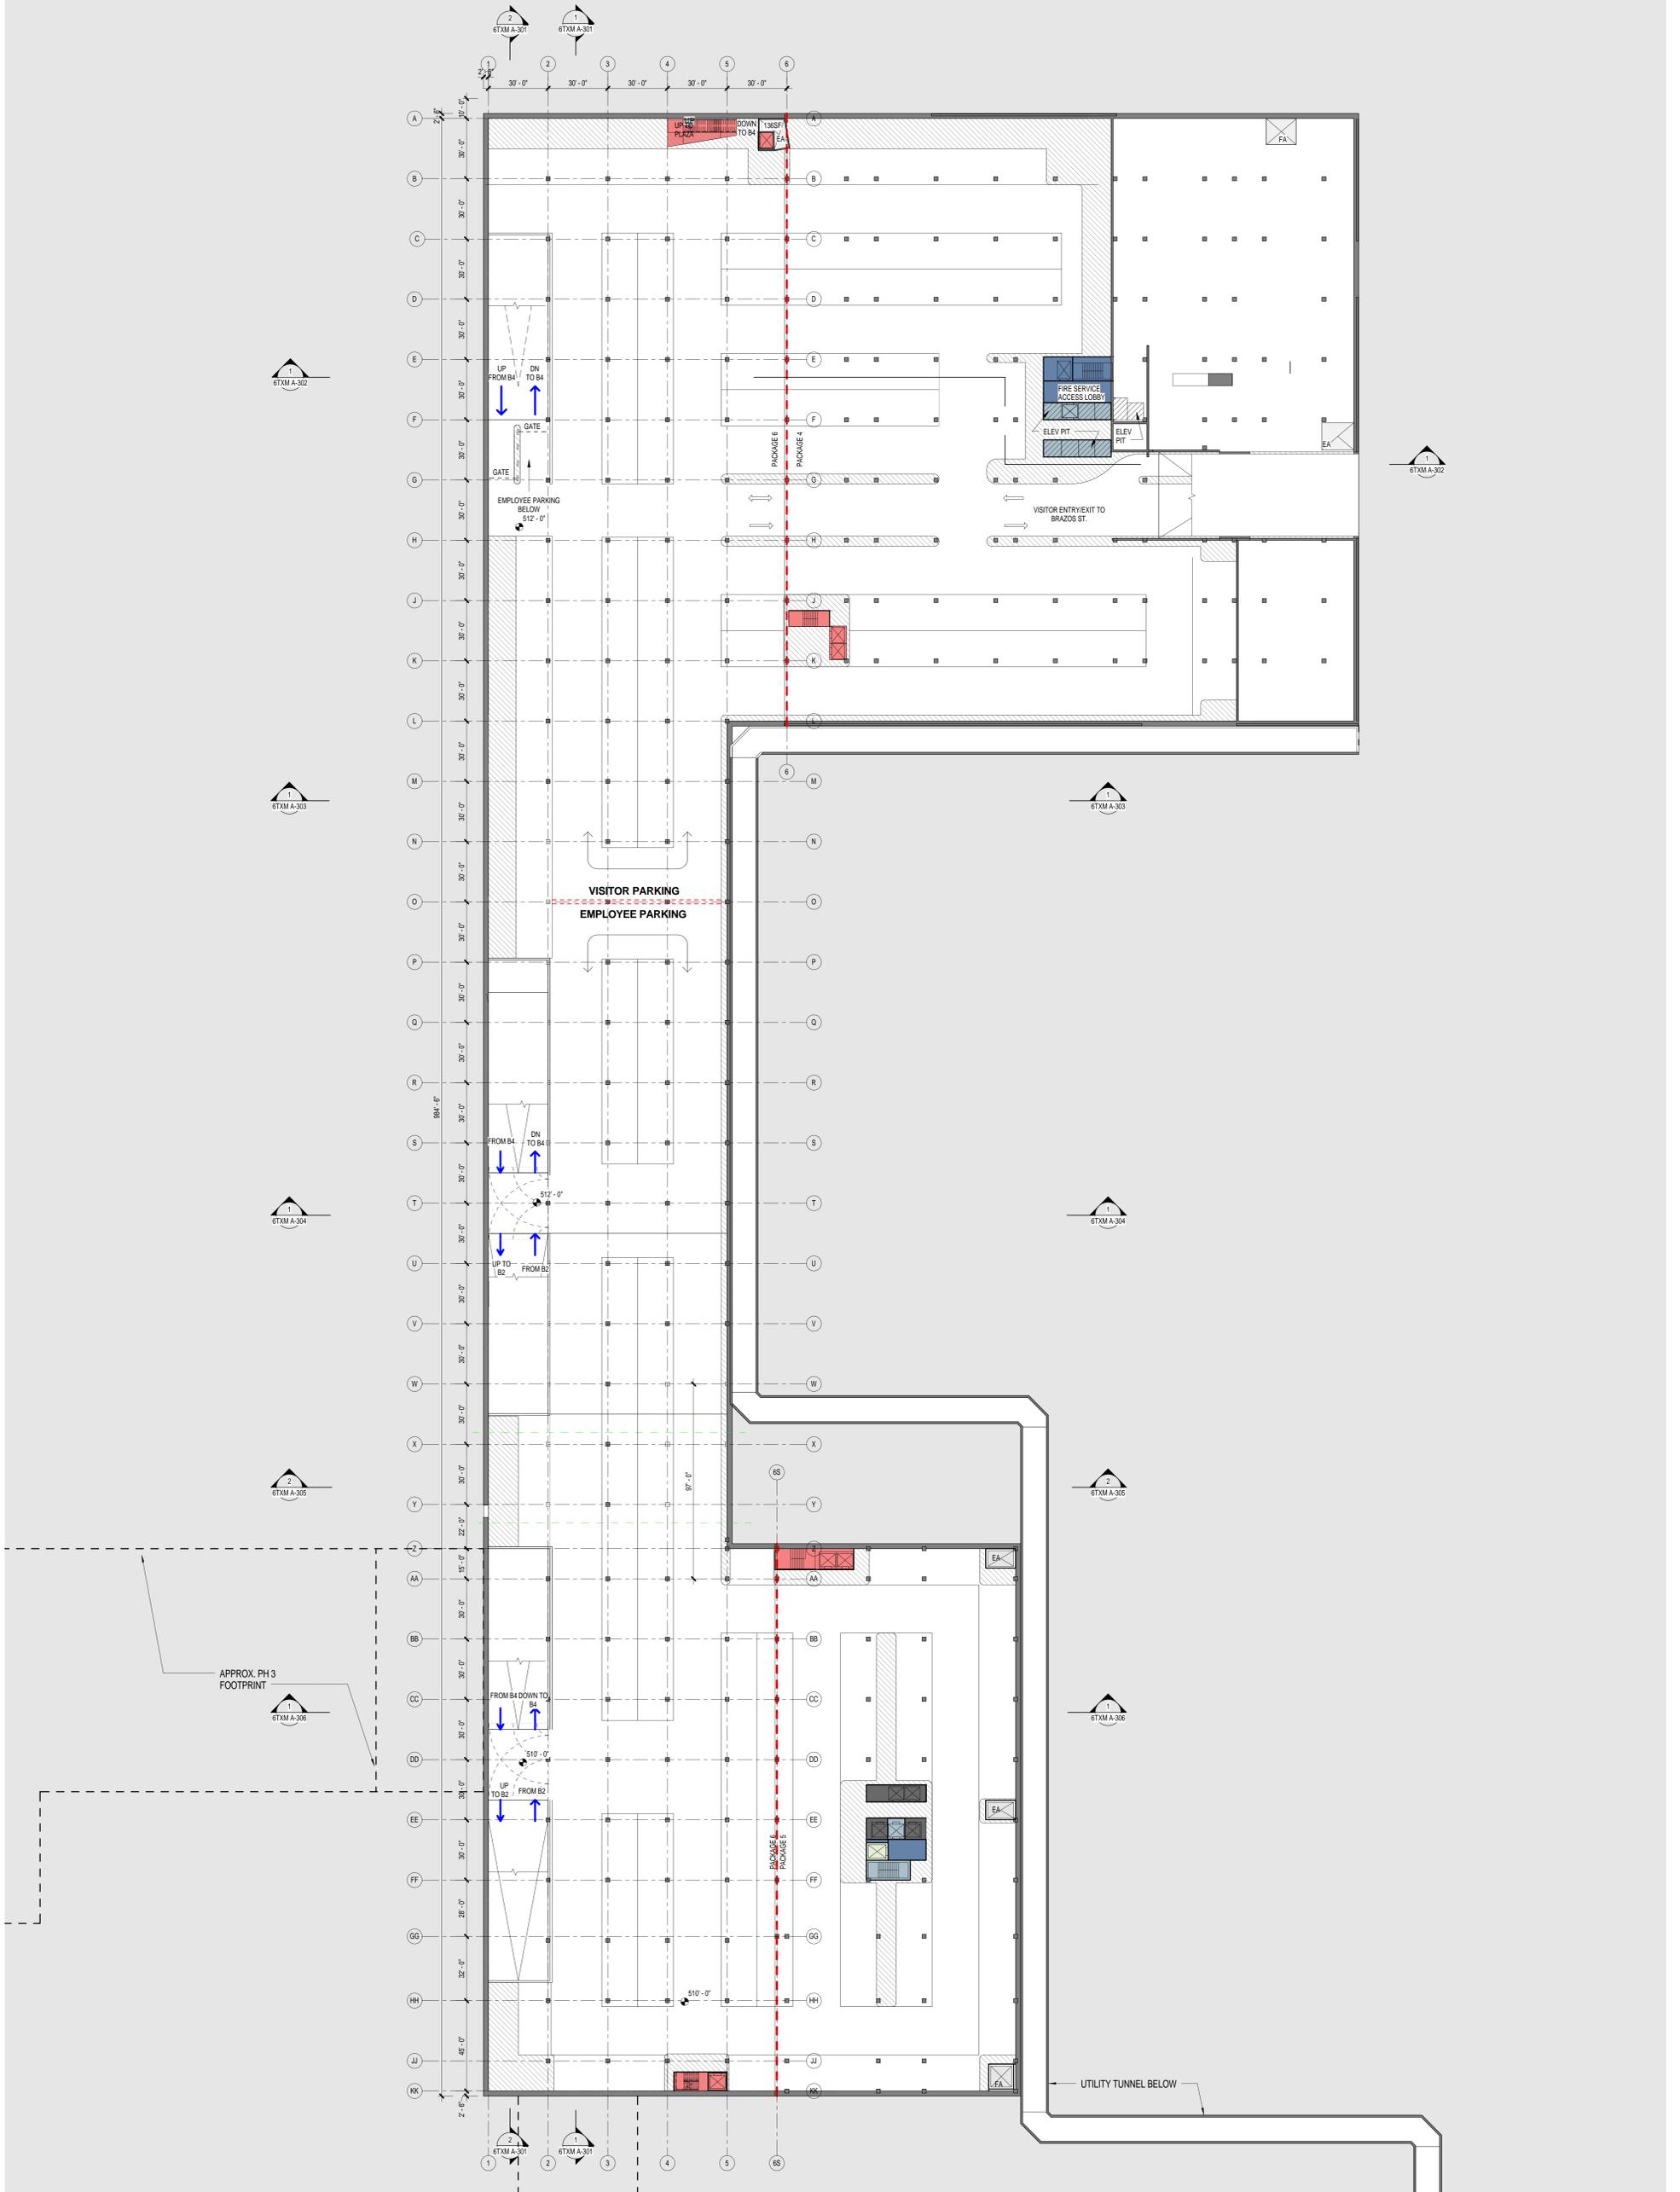


**TXM - FLOOR PLAN - LEVEL B2**  
**PACKAGE 6**

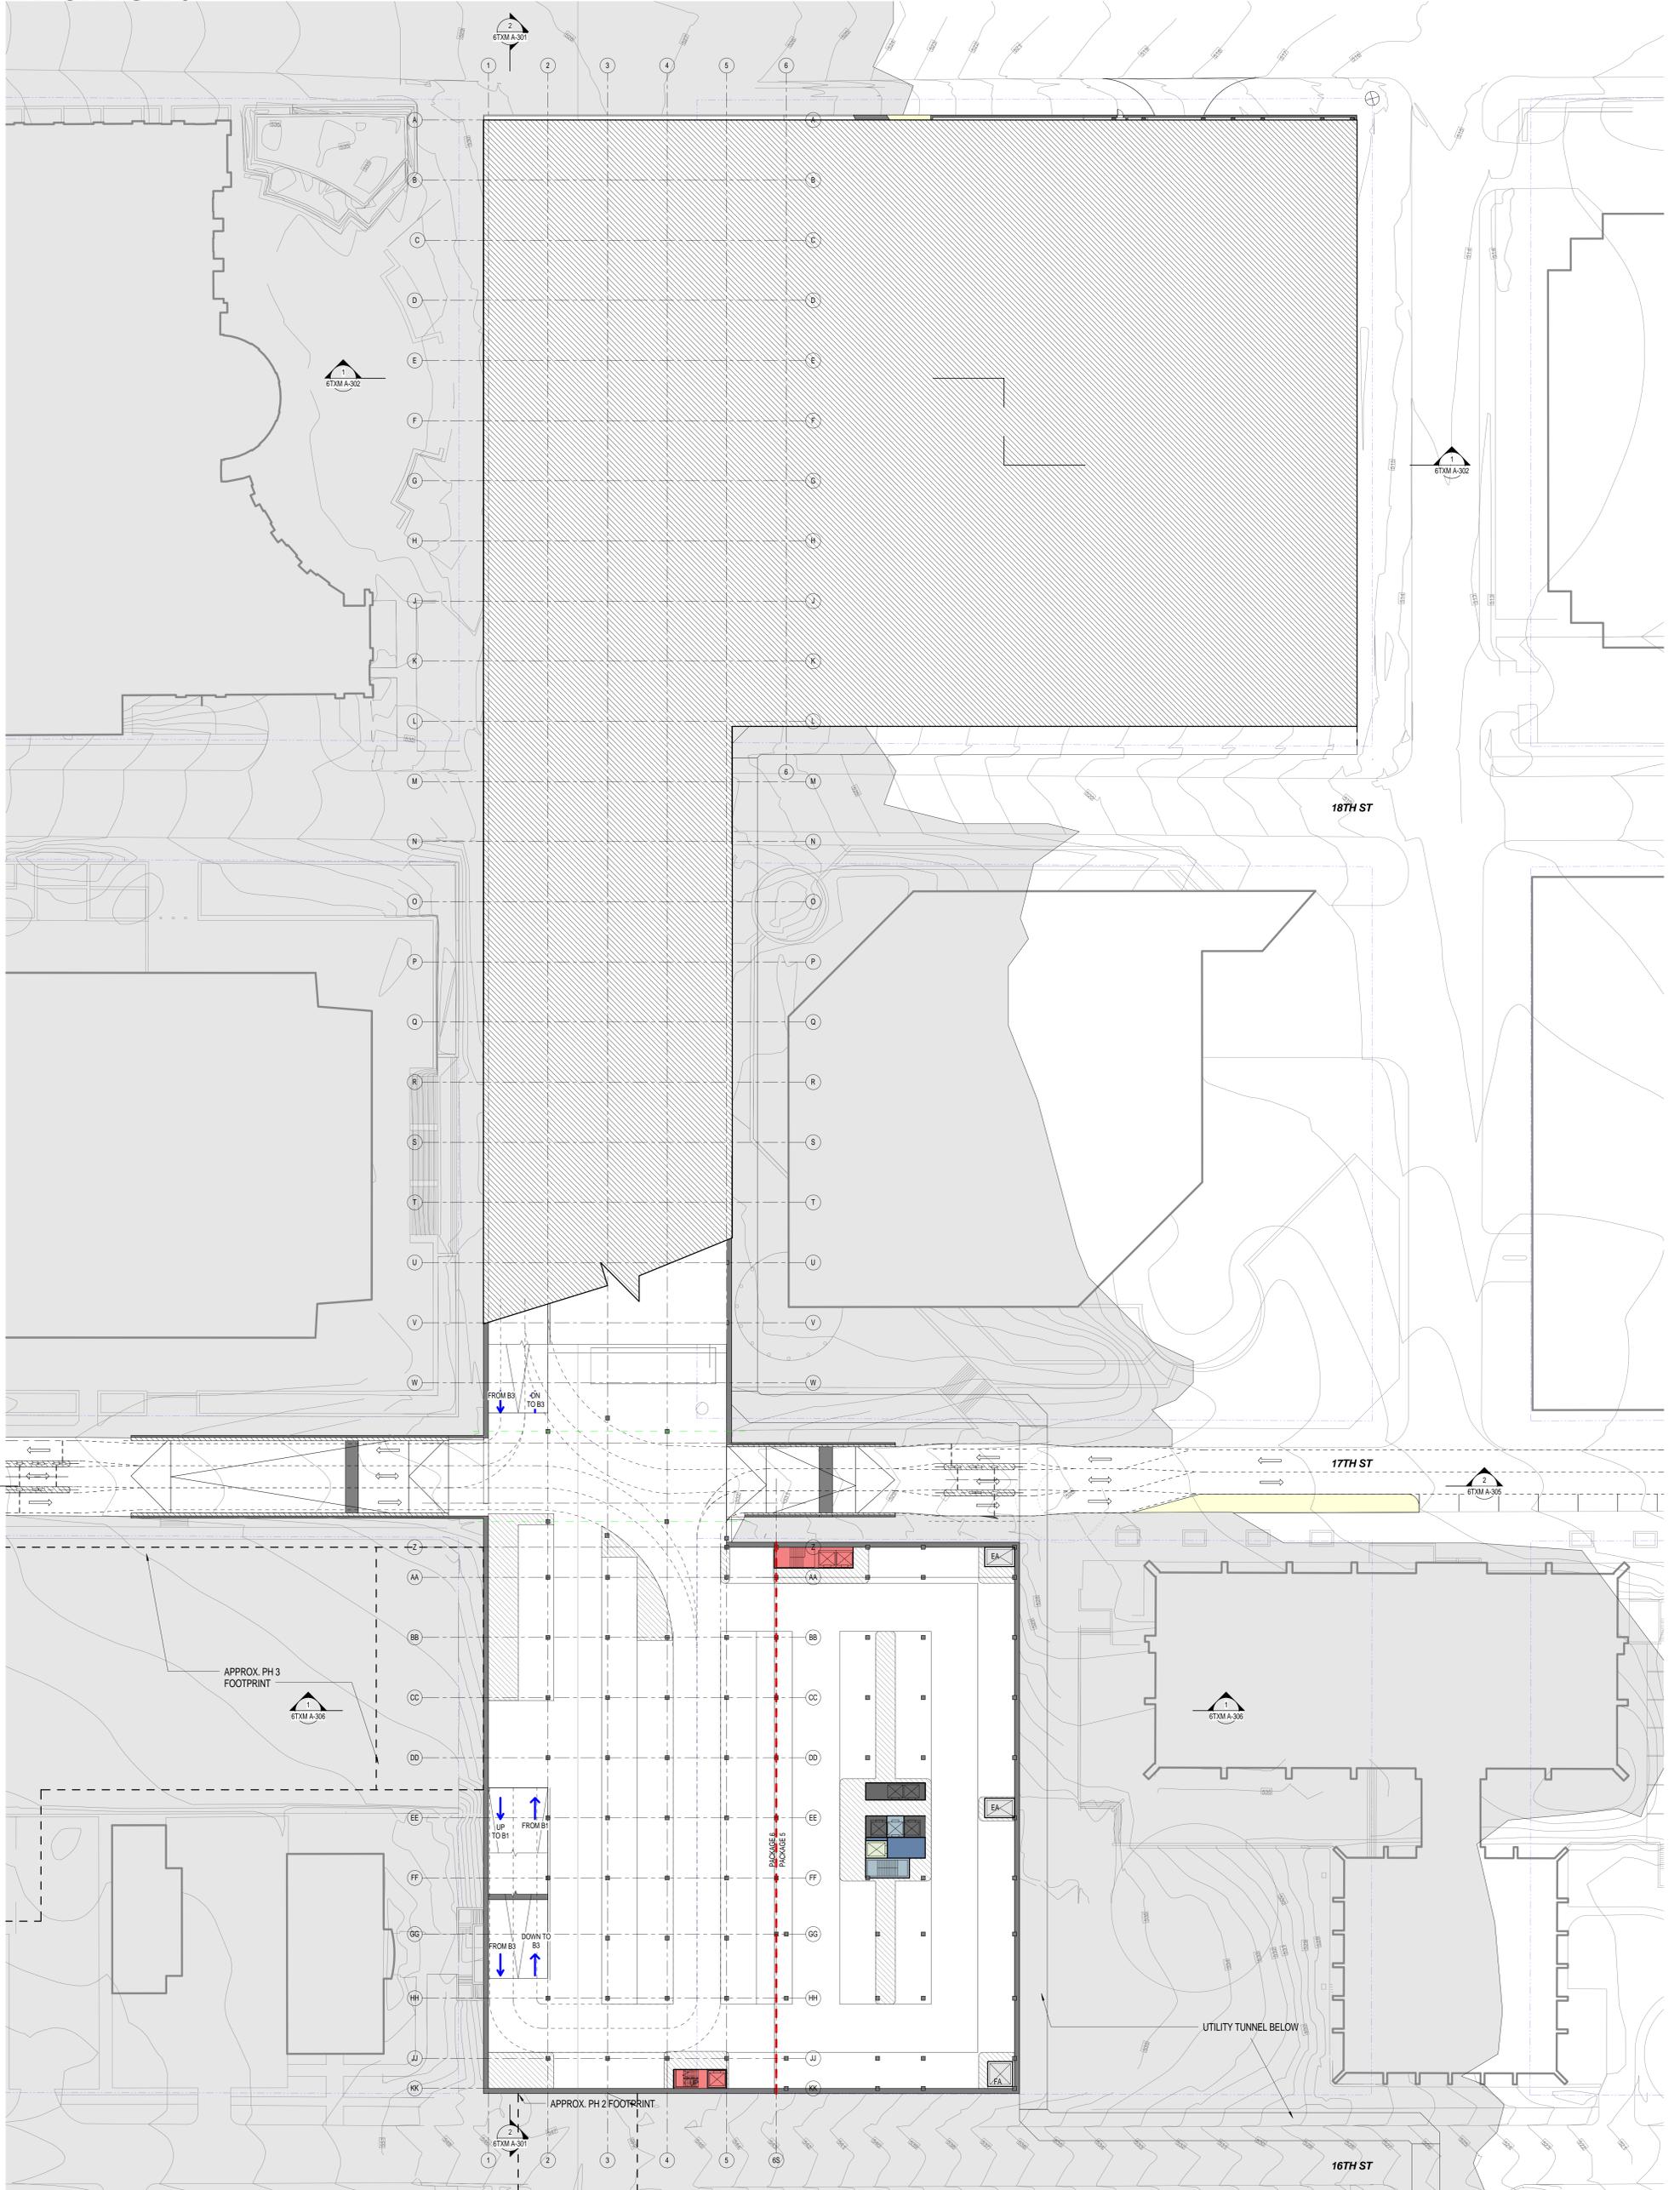


**TXM - FLOOR PLAN - LEVEL B1**  
**PACKAGE 6**

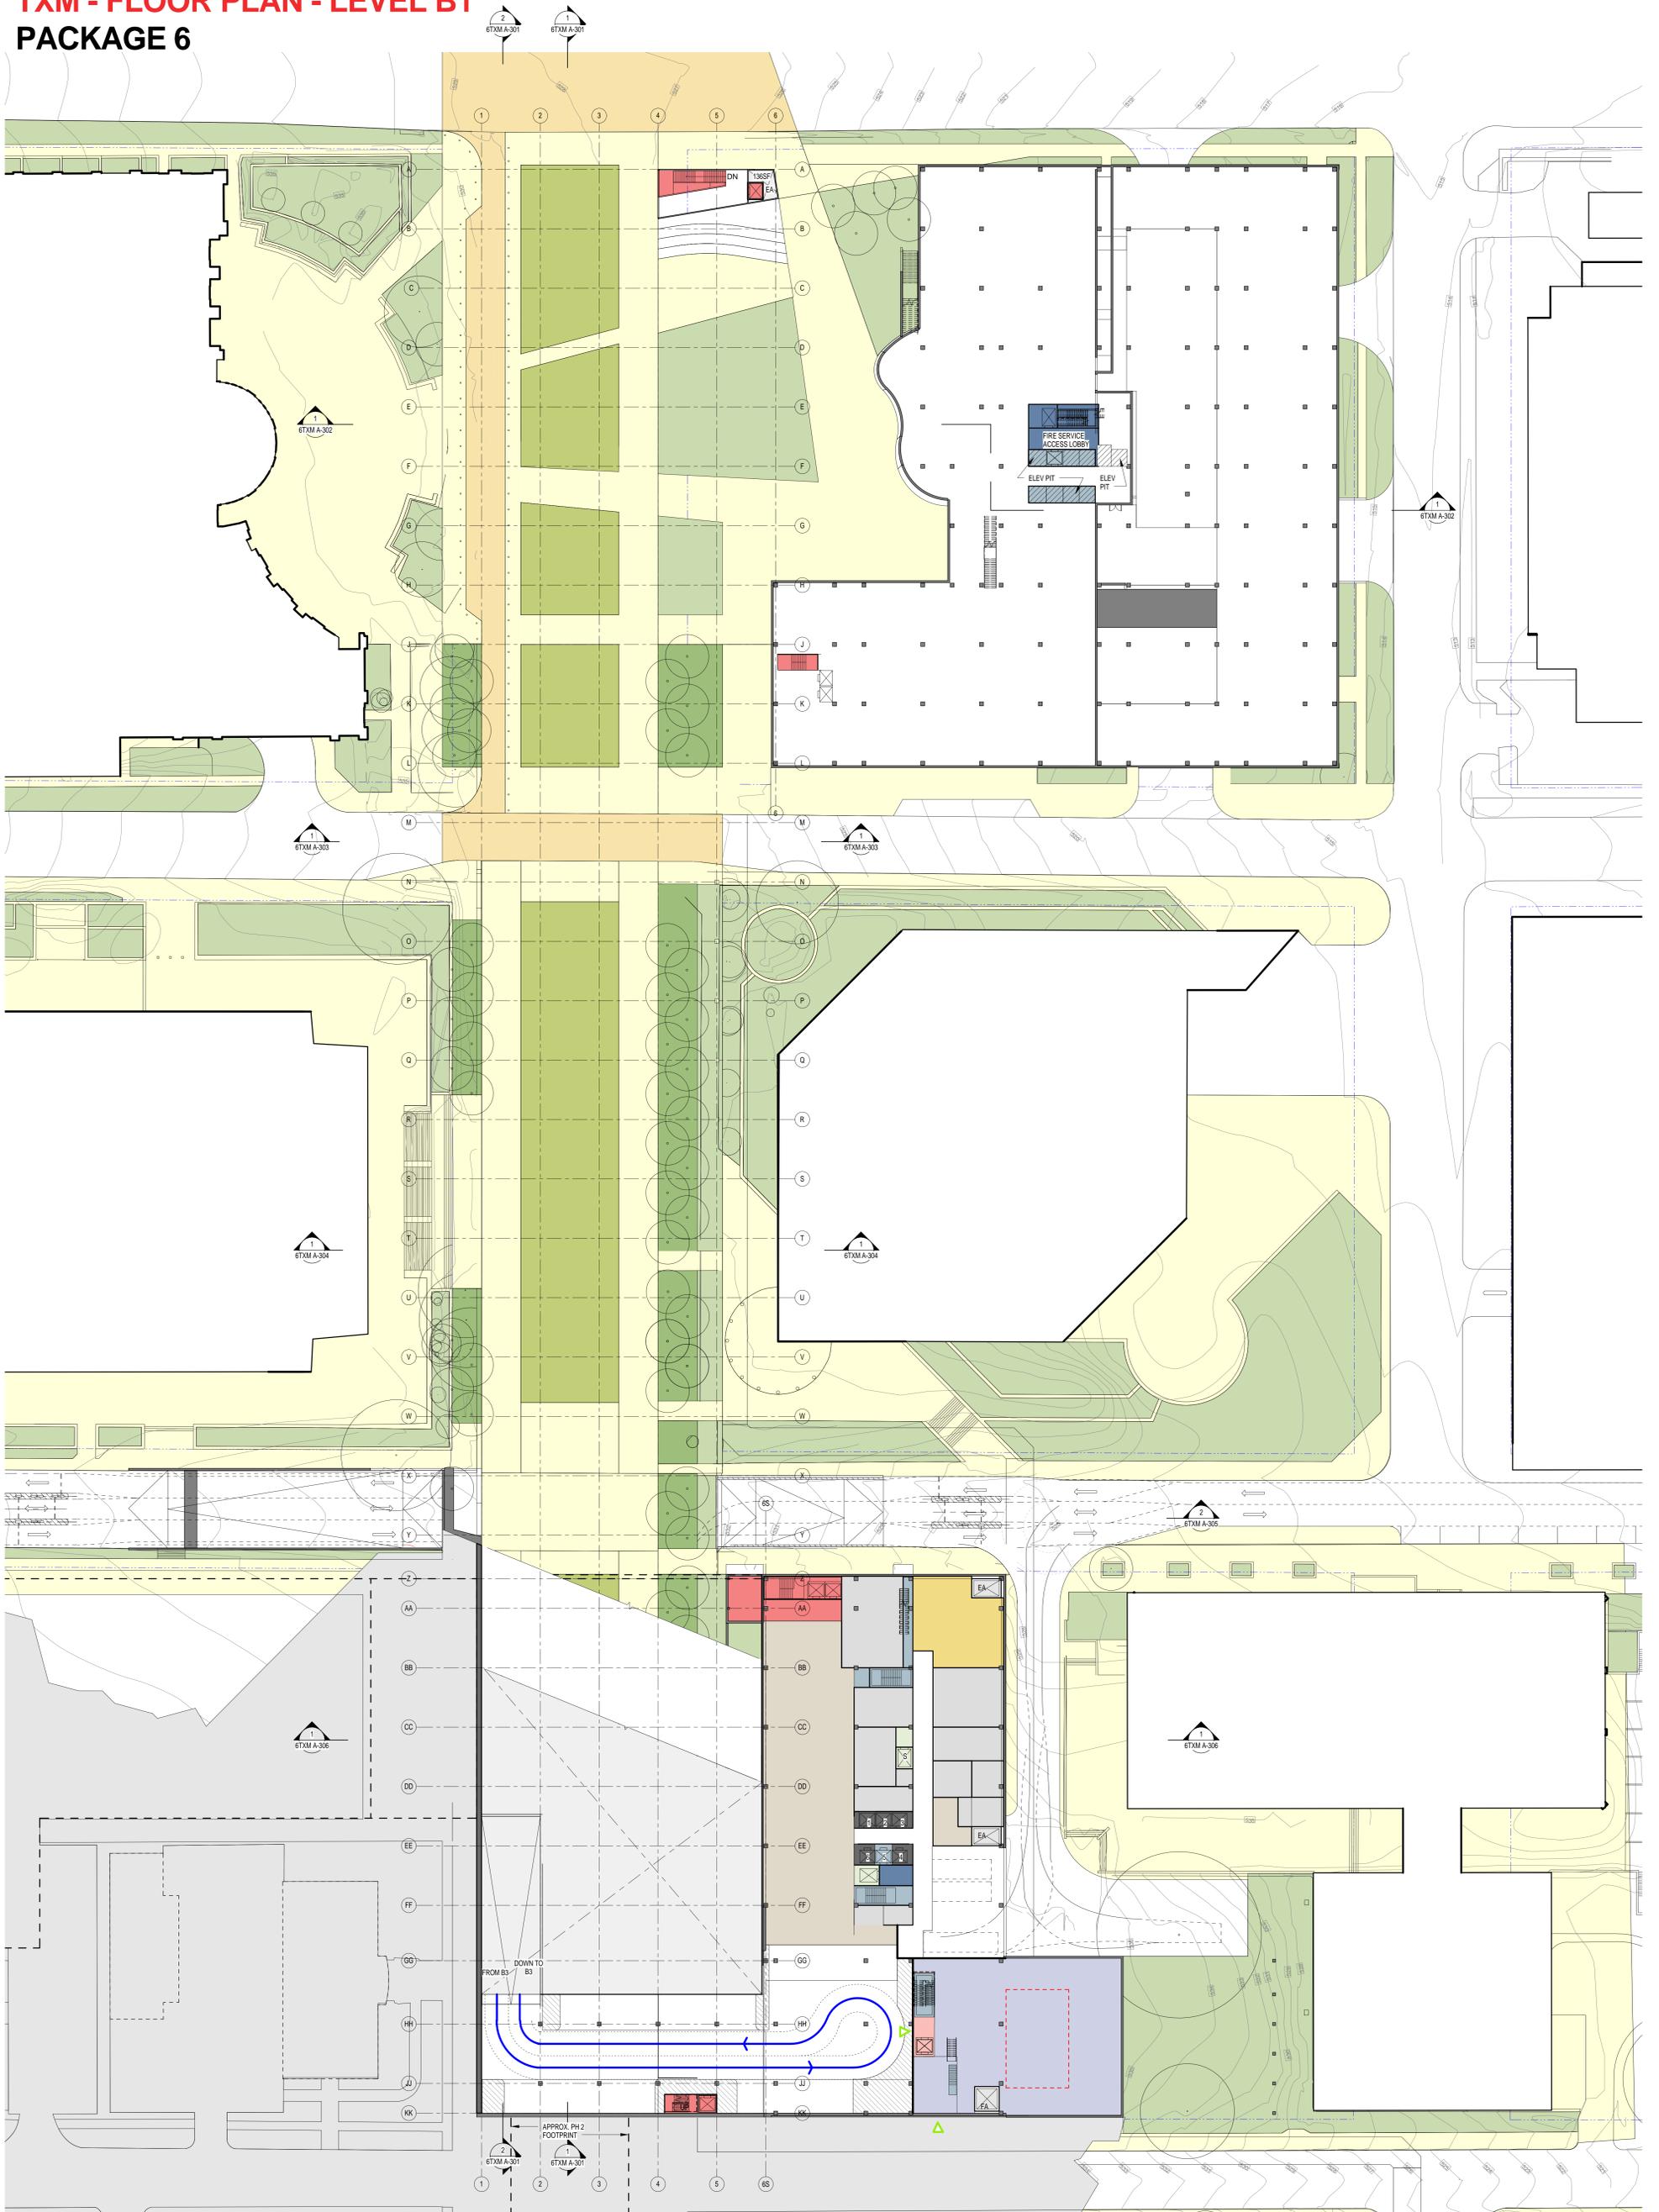

**TXM - SECTION - NO-SO OVERALL  
PACKAGE 6**

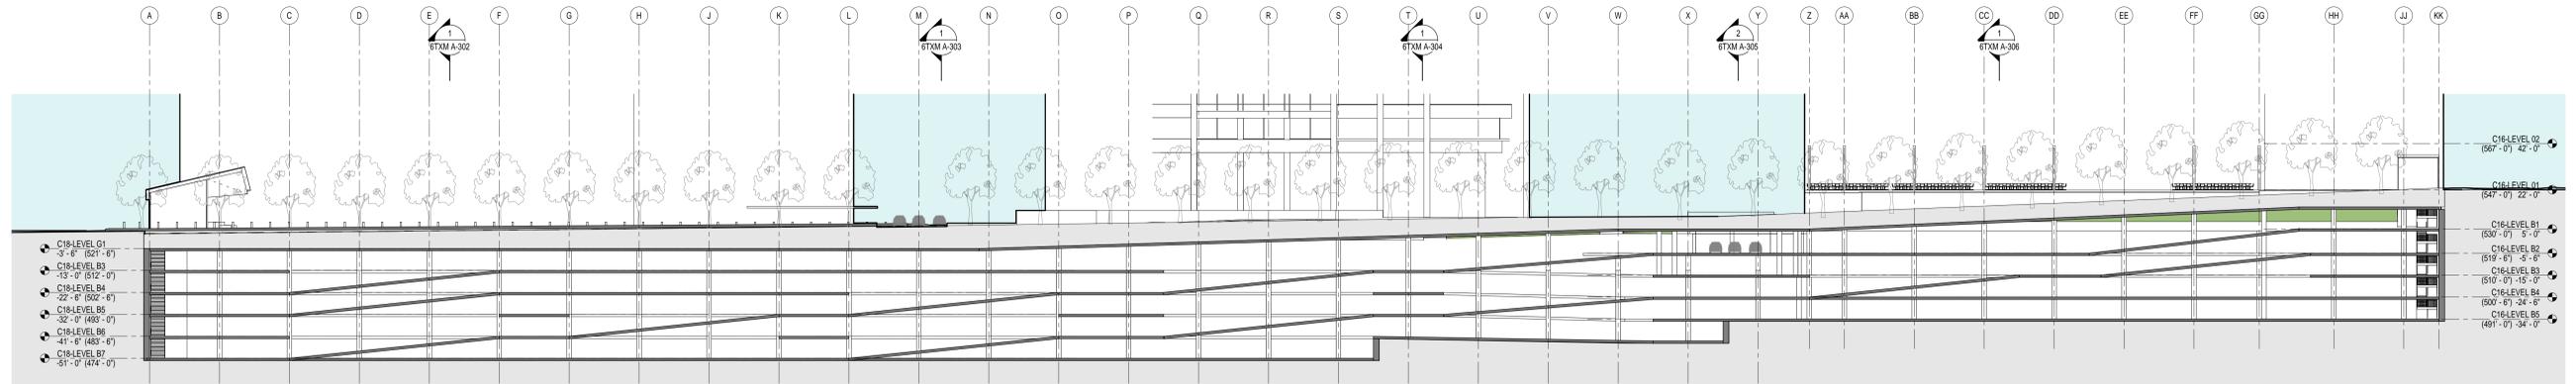

**2 TXM - SECT ALL NO-SO 2**  
SCALE: 1" = 30'-0"

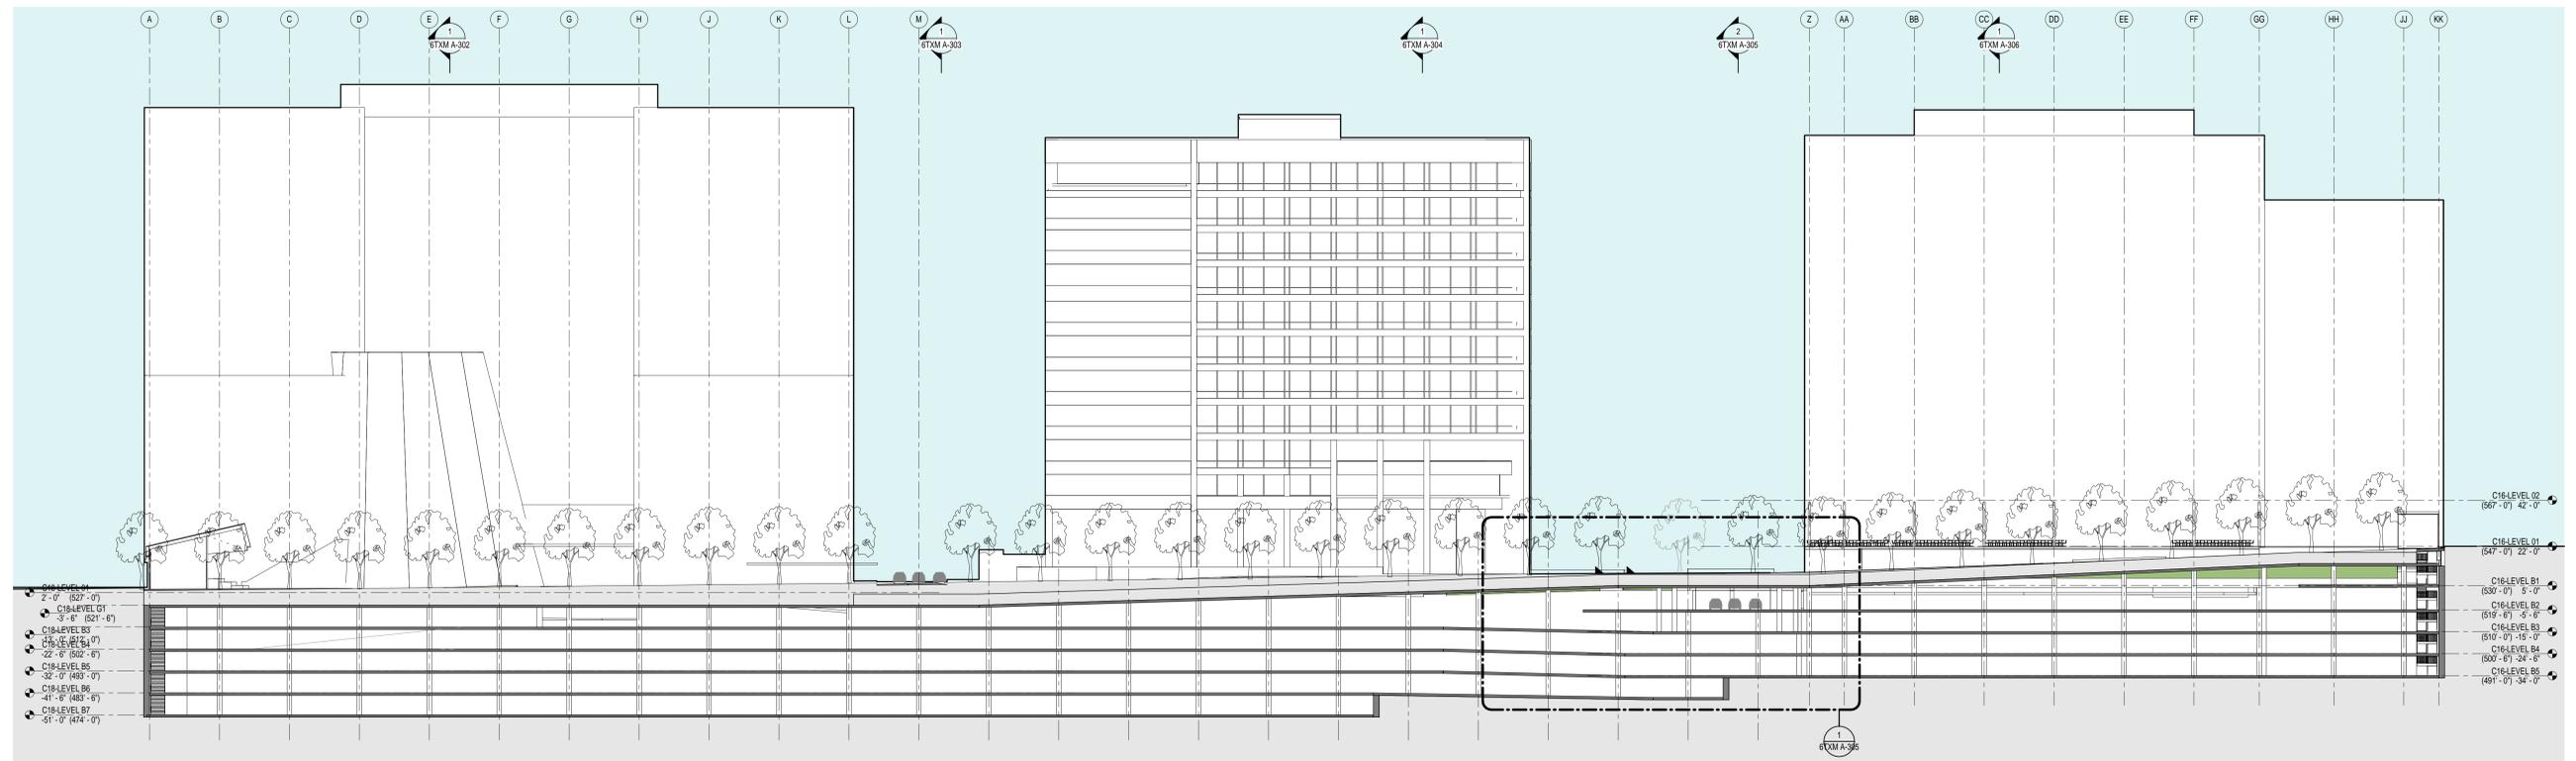

**MLK Jr Blvd**


**18th Street**

**17th Street**

**16th Street**


**1 TXM - SECT ALL NO-SO 1**  
SCALE: 1" = 30'-0"

**TXM - SECTION - WE-EA AT C18**  
**PACKAGE 6**

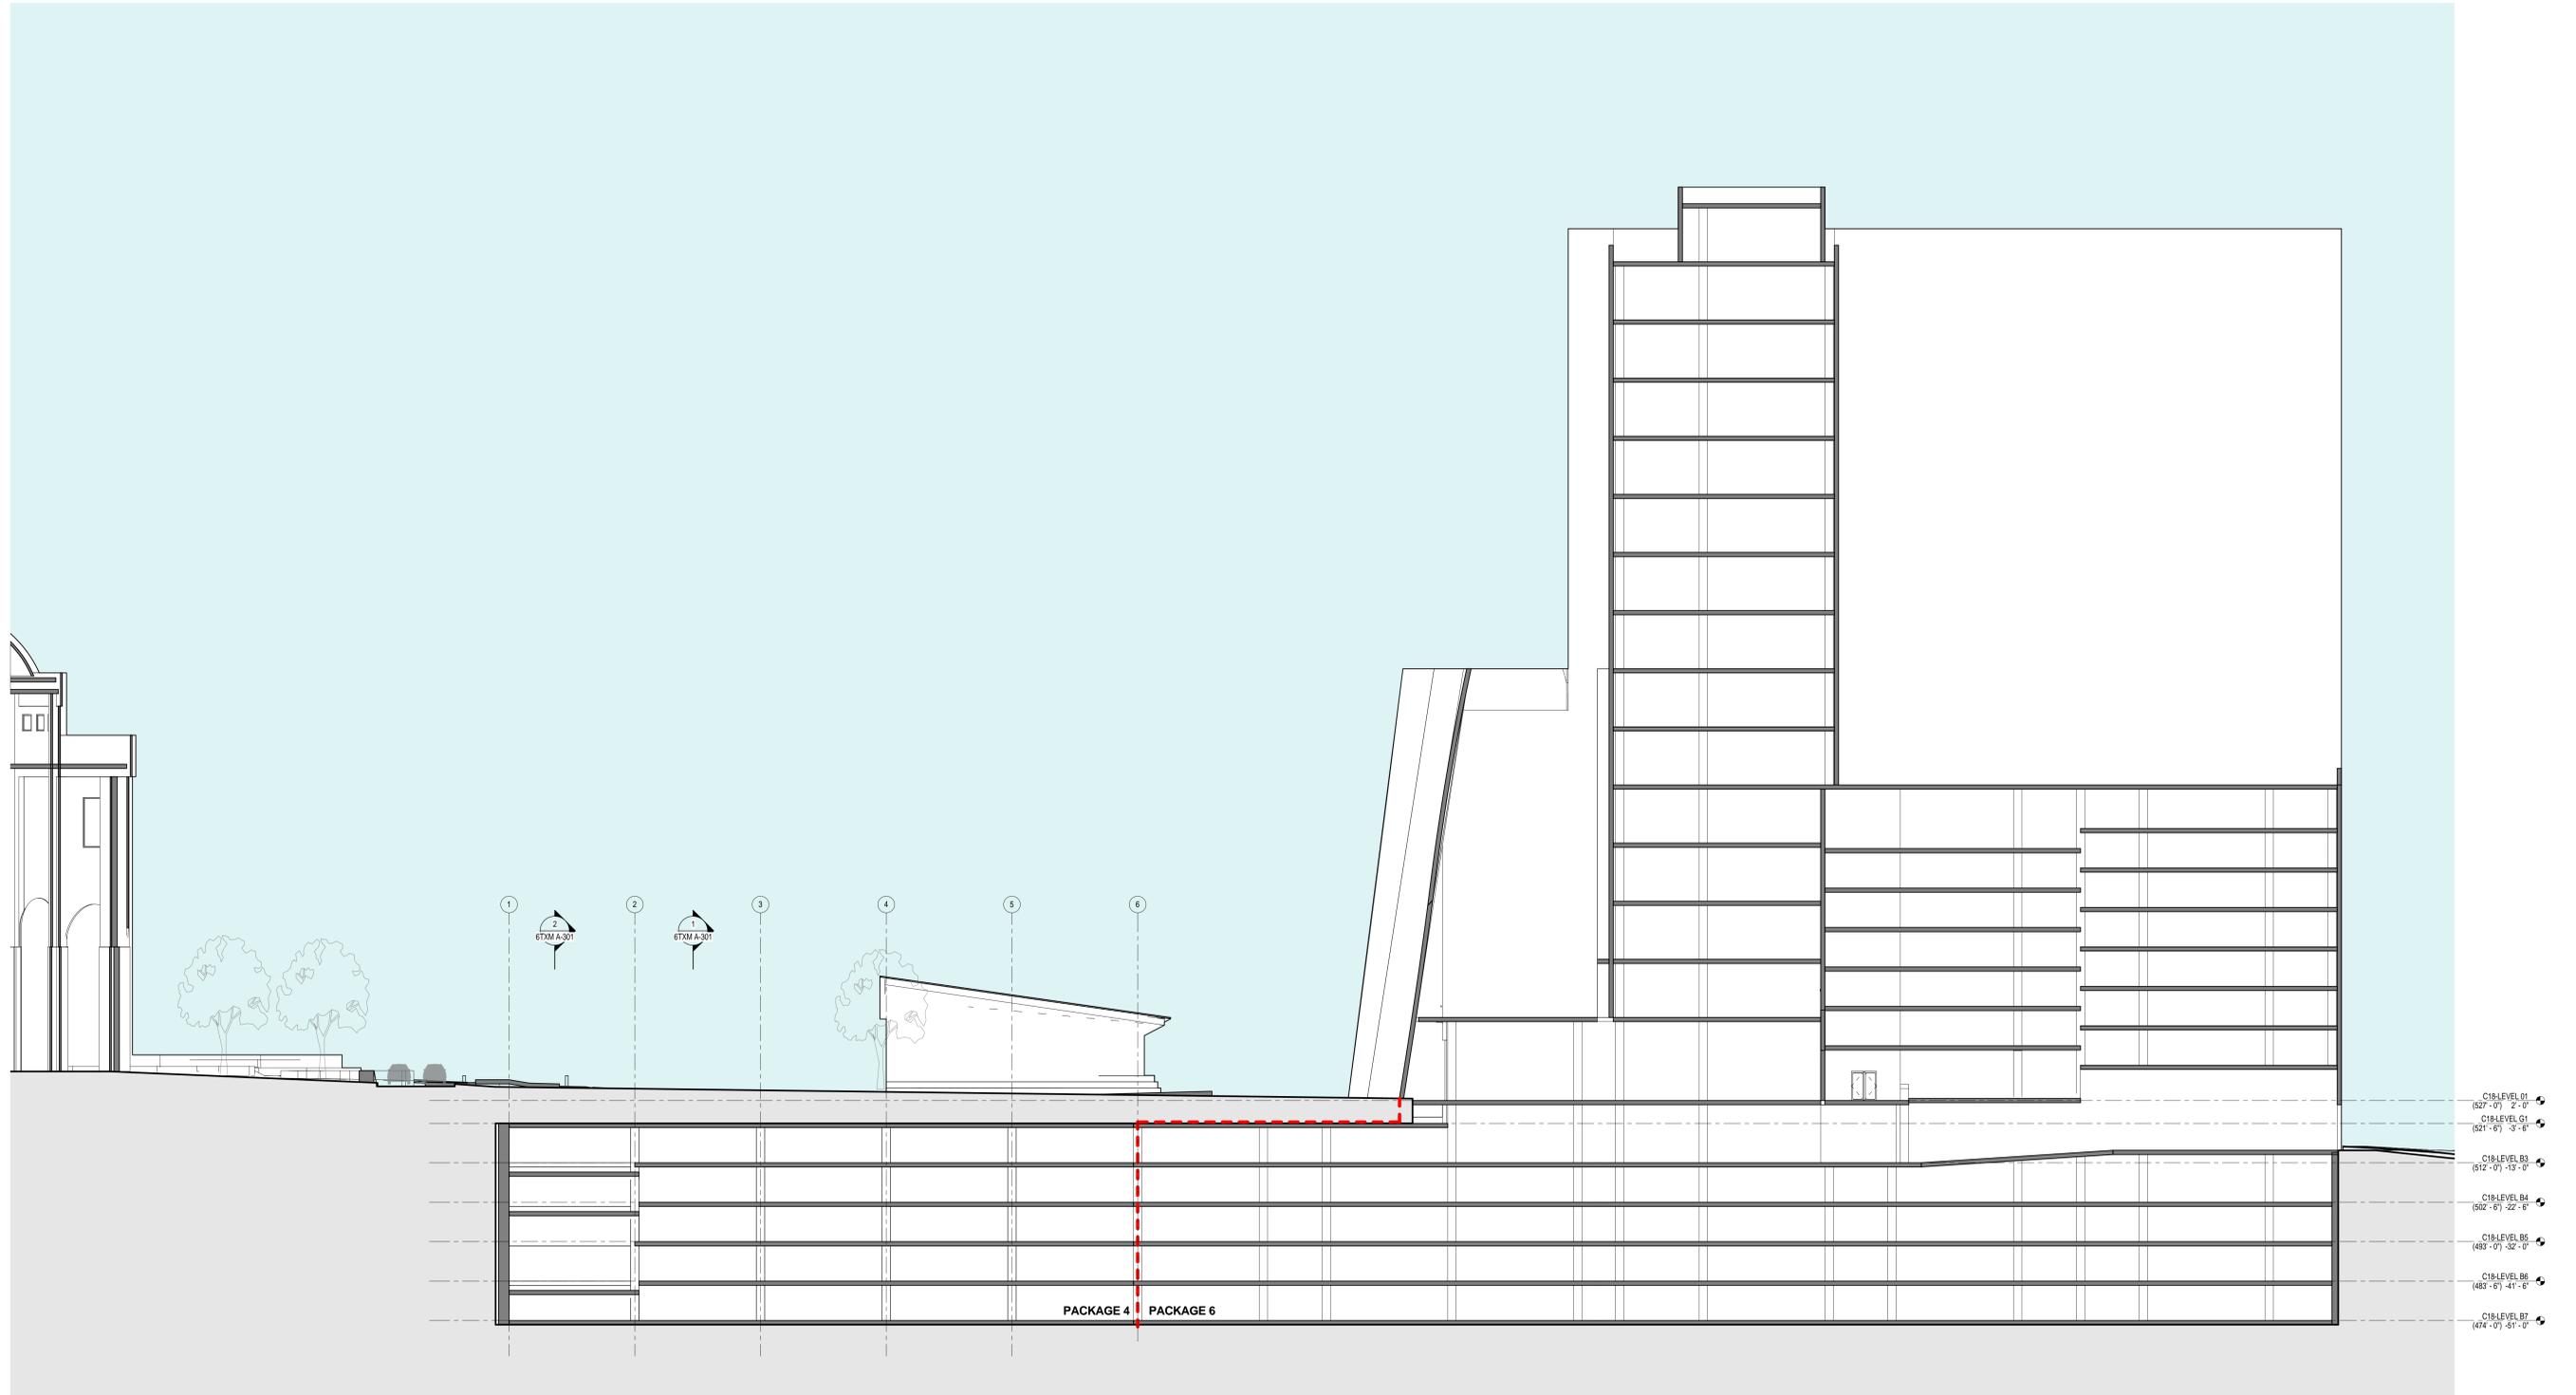


1 TXM - SECT WE-EA AT C18  
 SCALE: 1/16" = 1'-0"


**TXM - SECTION - WE-EA AT 18TH**  
**PACKAGE 6**

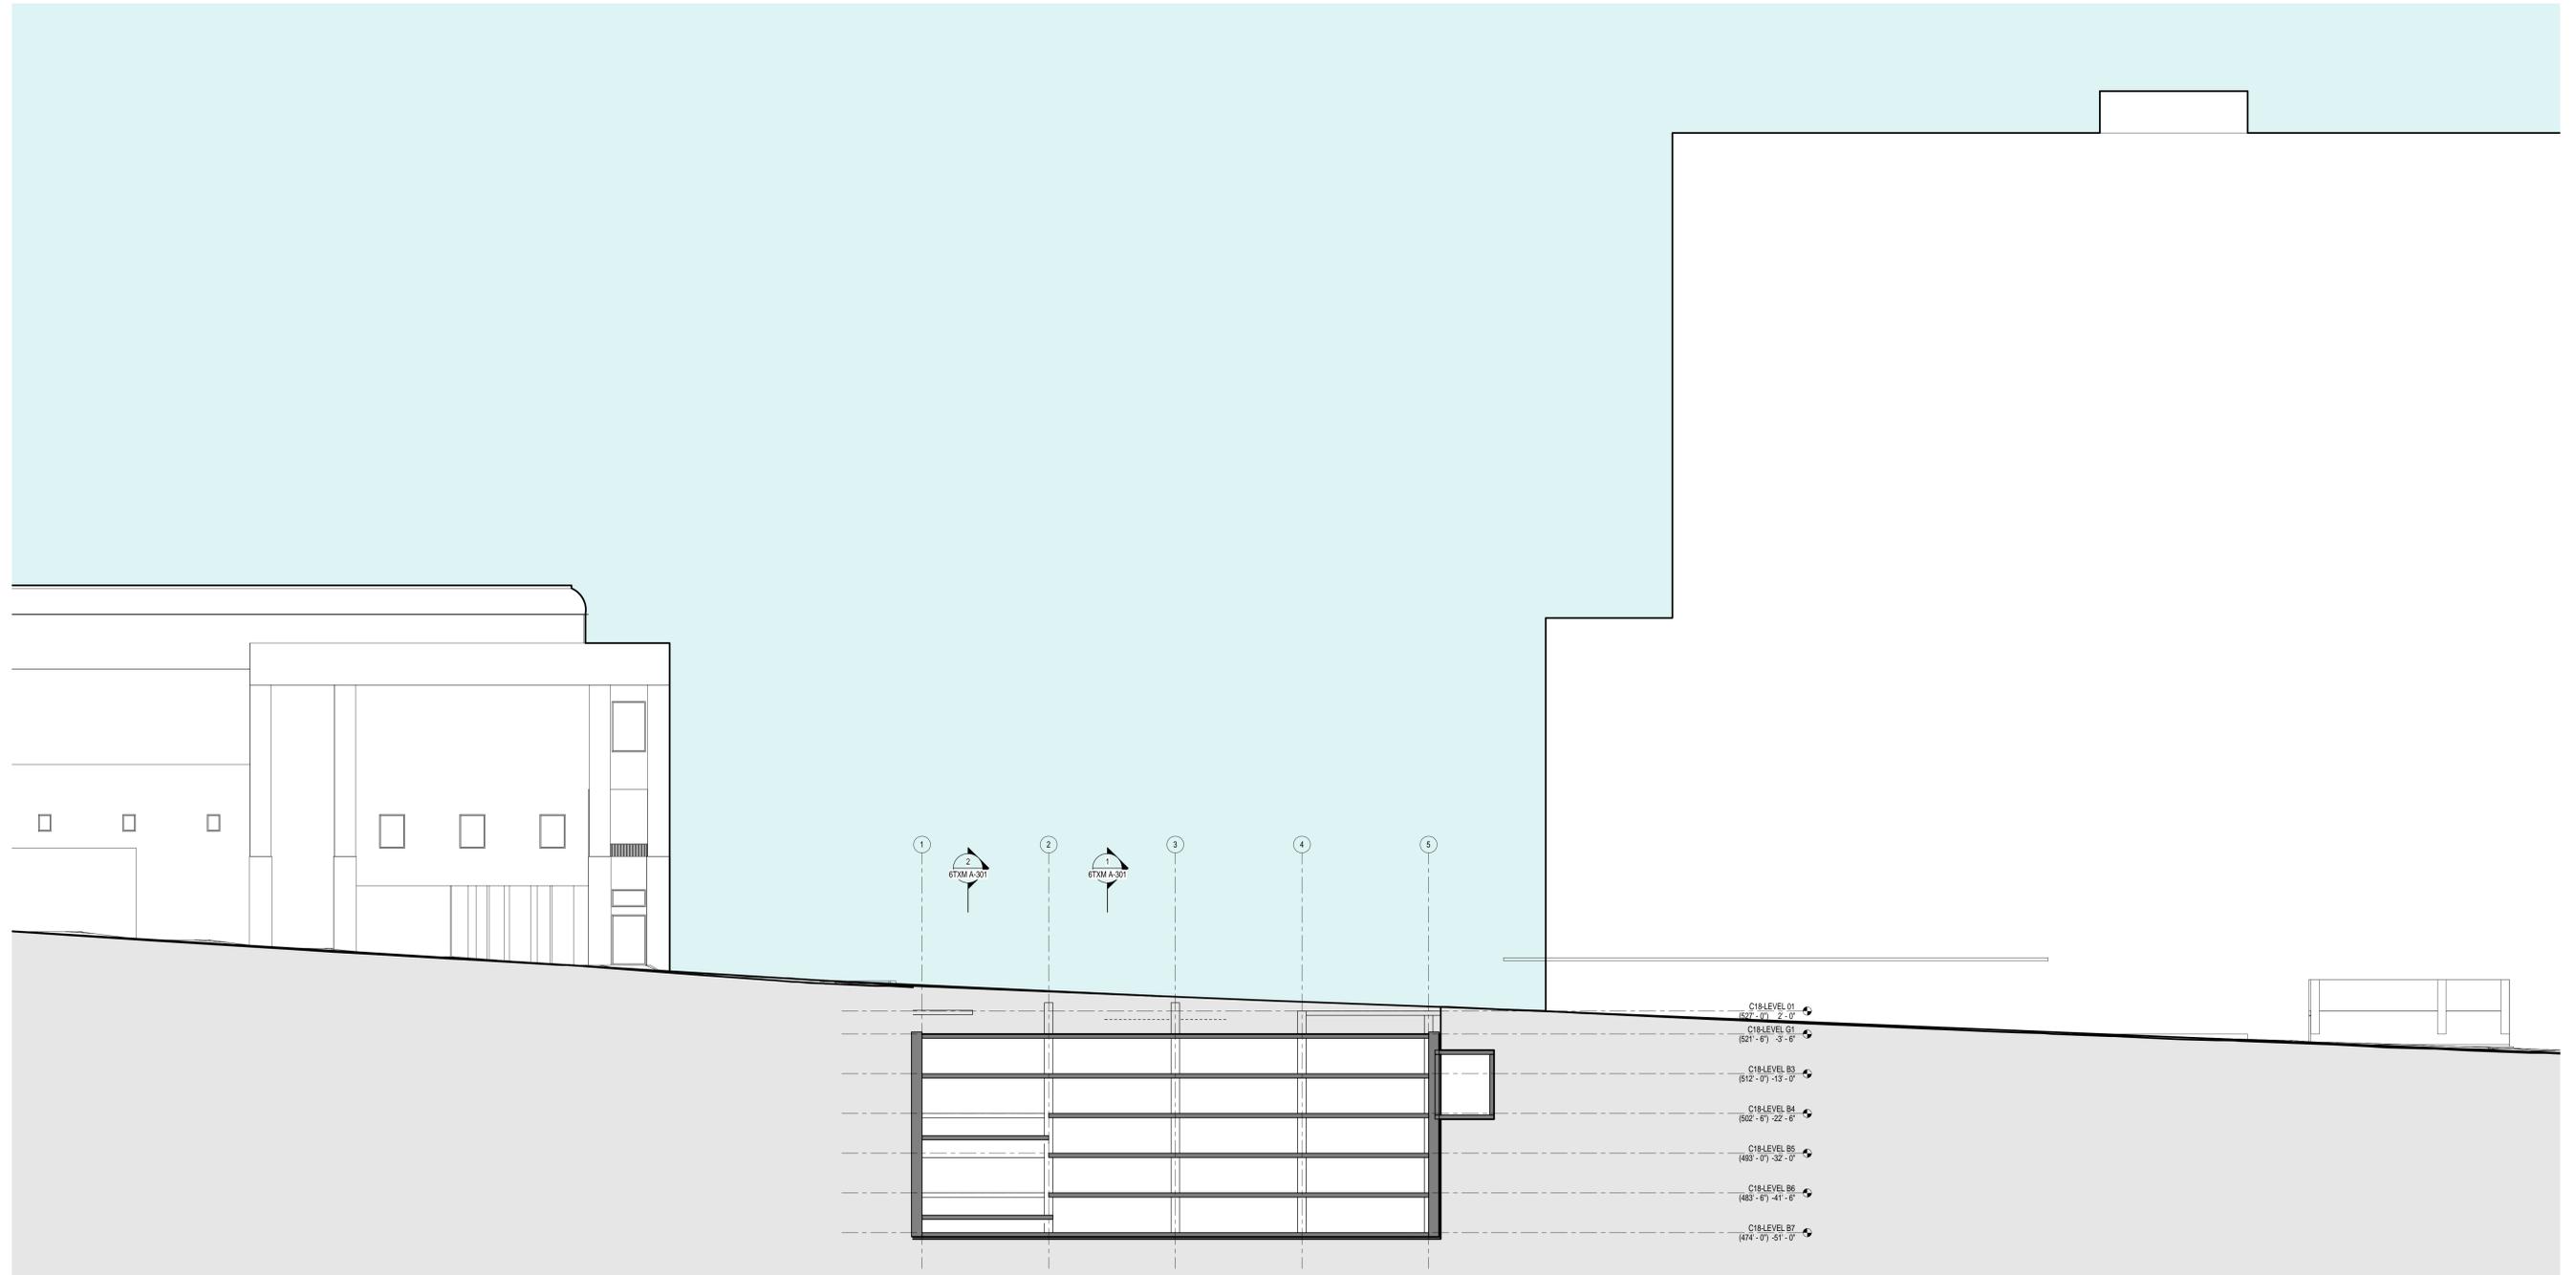

1 TXM - SECT WE-EA AT 18TH  
 SCALE: 1/16" = 1'-0"

 

**TXM - SECTION - WE-EA AT SFAWBT**  
**PACKAGE 6**

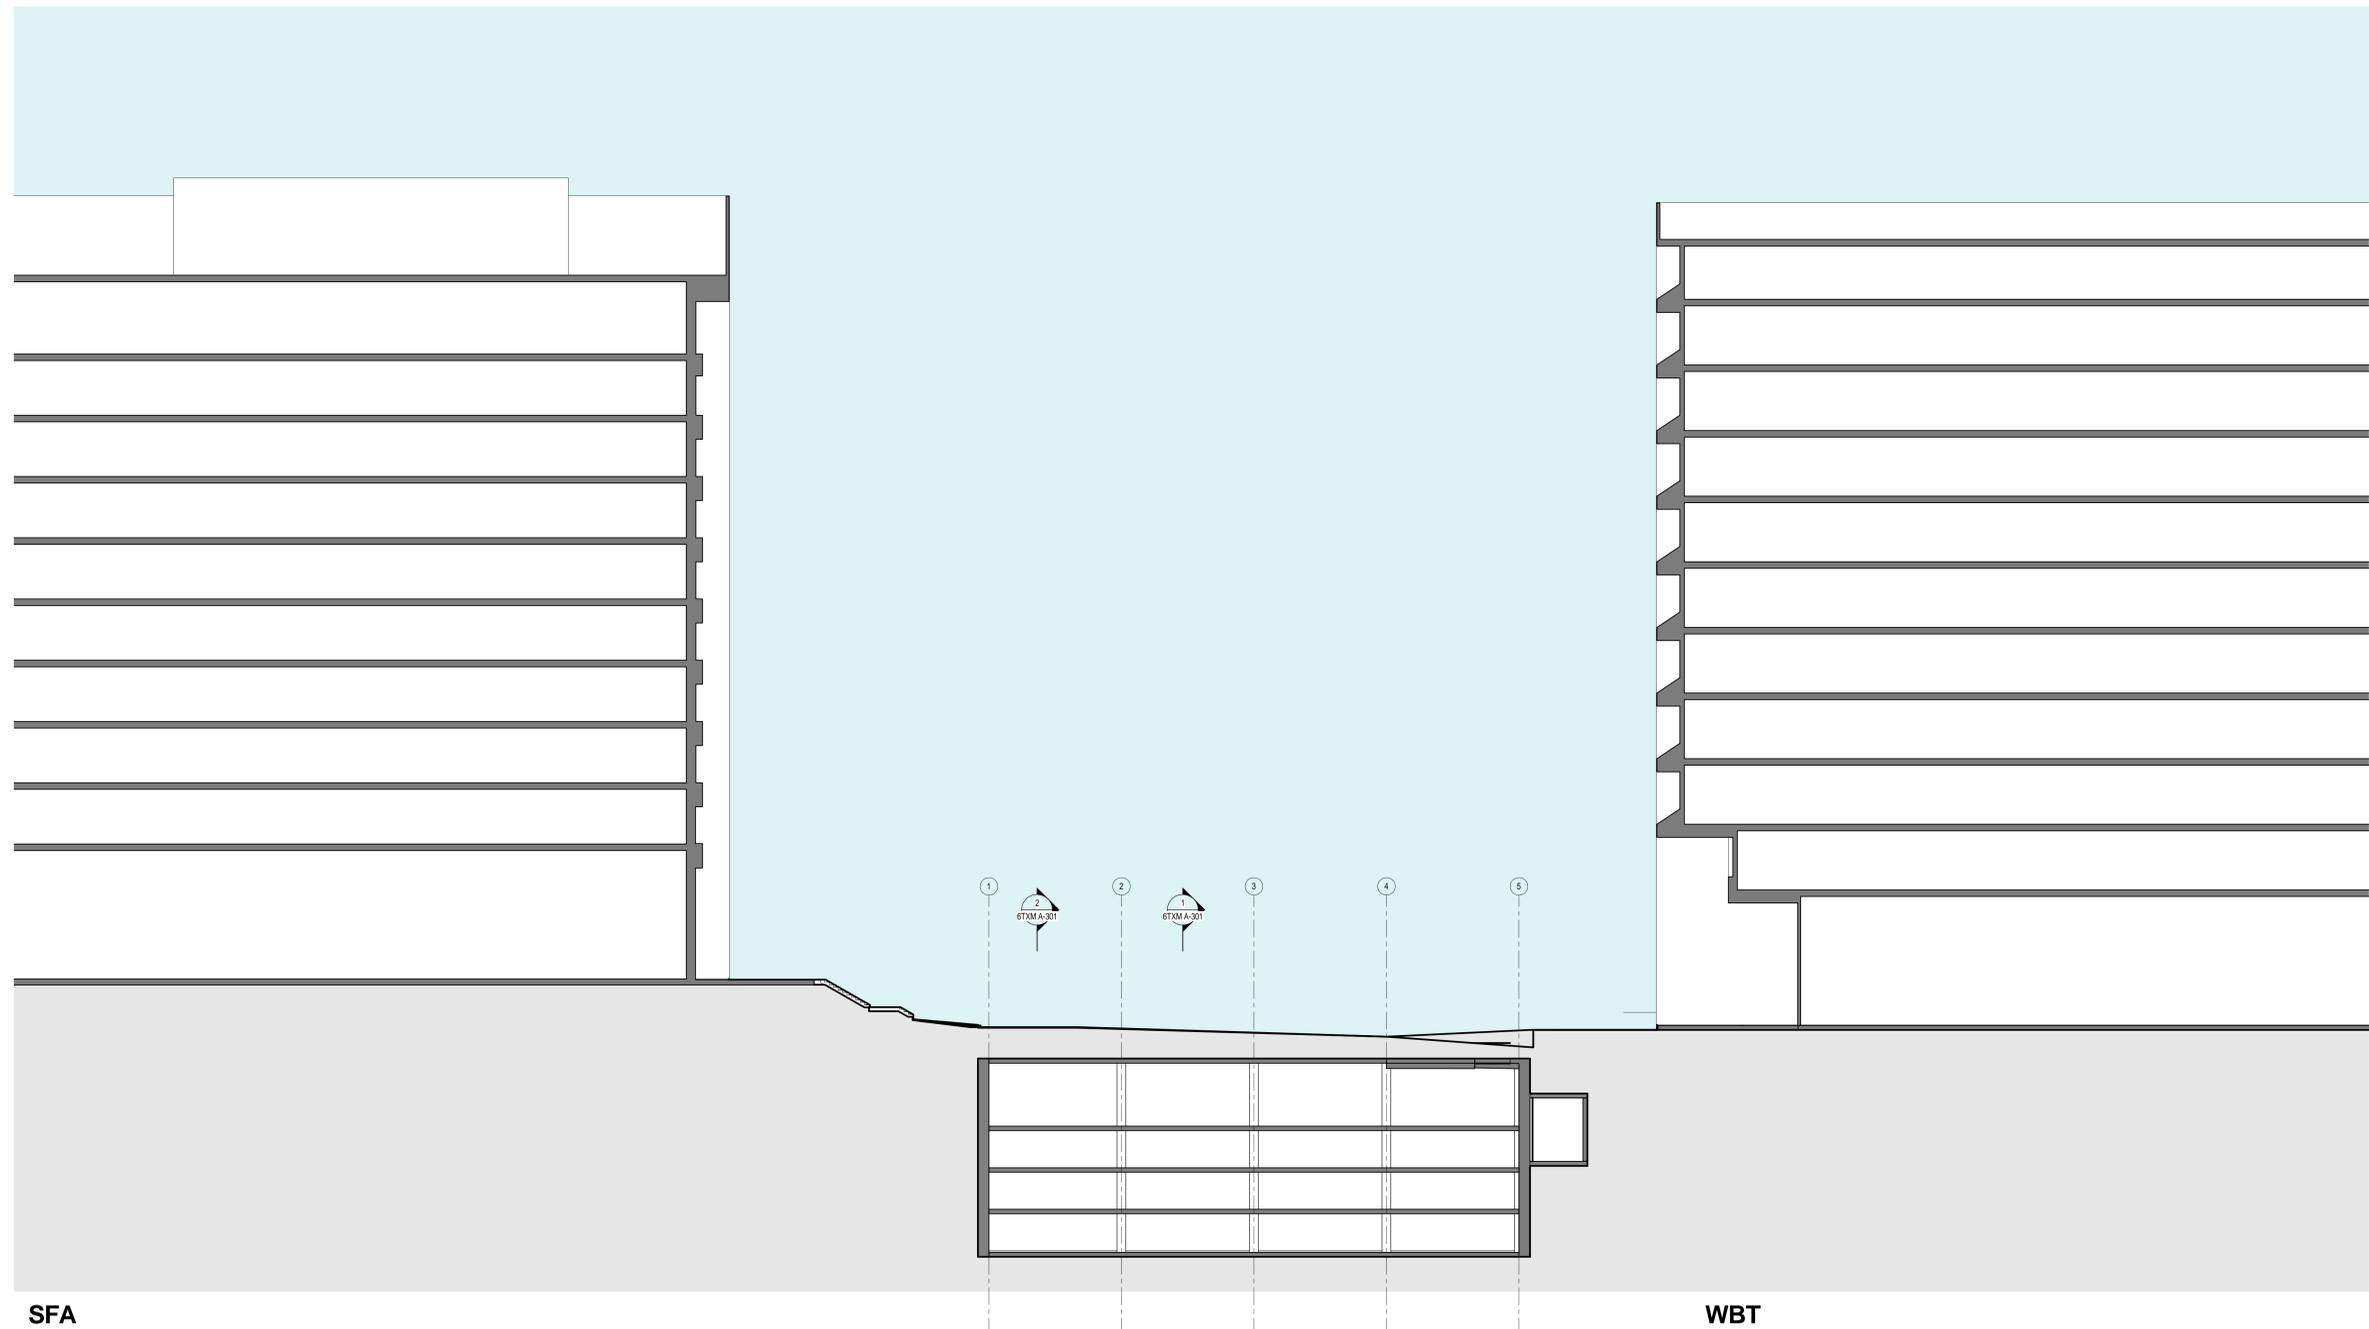


SFA


WBT

1 TXM - SECT WE-EA AT SFA-WBT  
SCALE: 1/16" = 1'-0"


**TXM - SECTION - WE-EA AT 17TH**  
**PACKAGE 6**

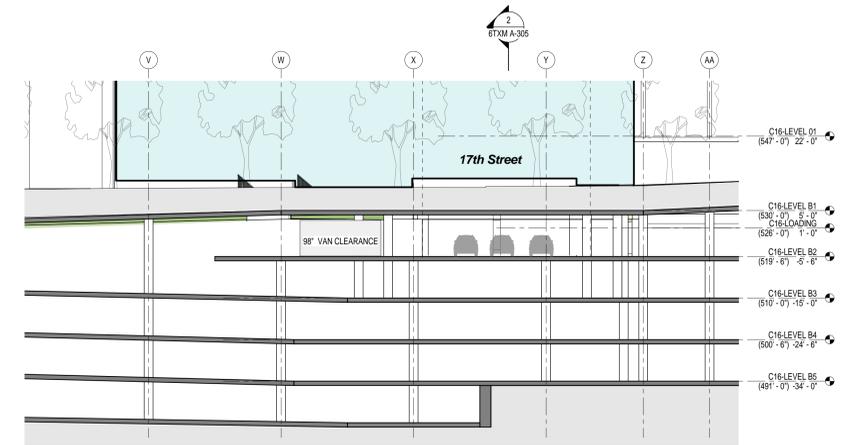


**1 TXM - SECT NO-SO 1 AT 17TH**  
 SCALE: 1/16" = 1'-0"

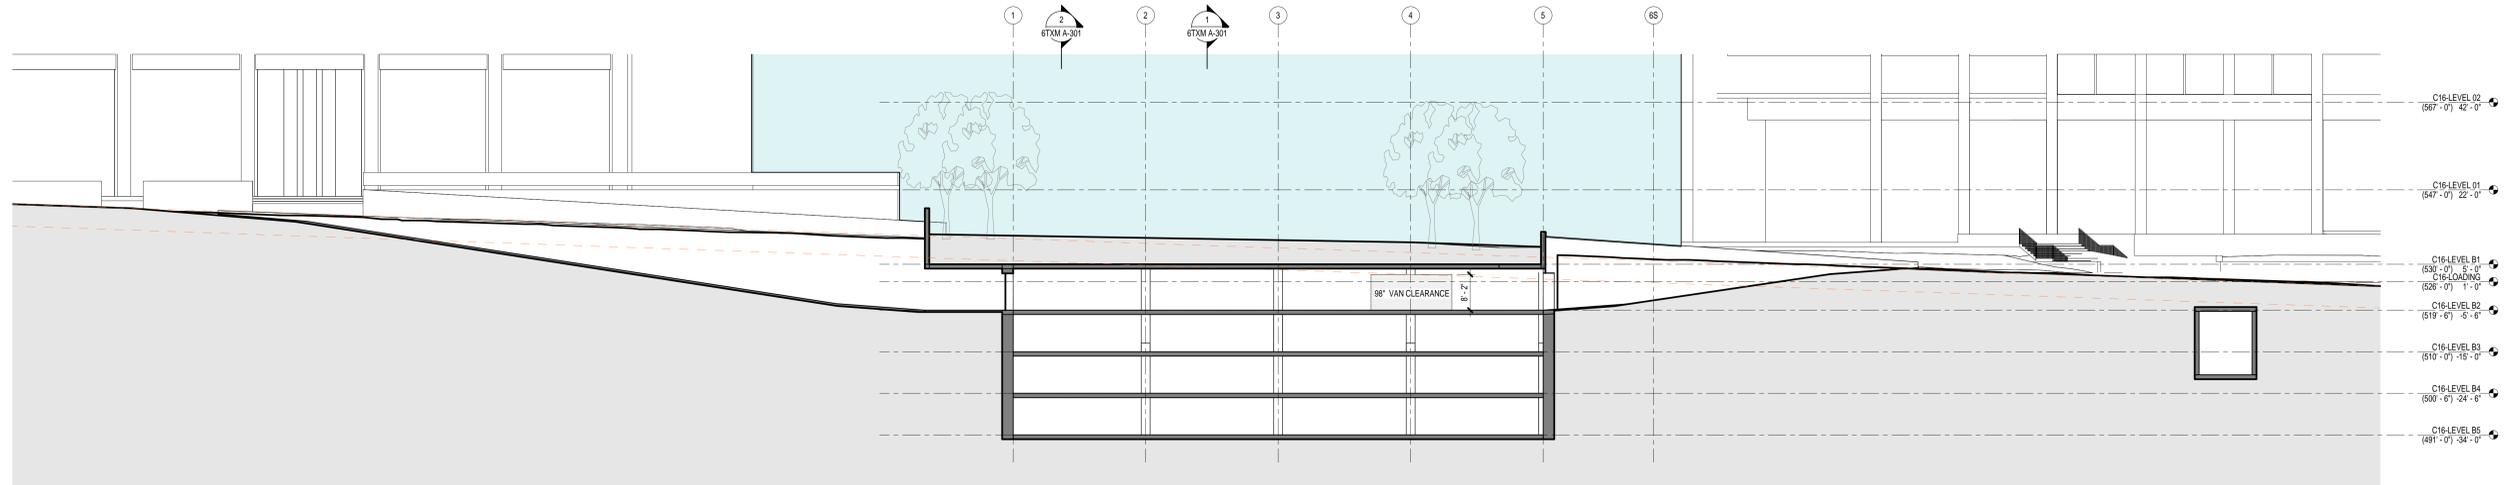

**2 TXM - SECT WE-EA 1 AT 17TH**  
 SCALE: 1/16" = 1'-0"

 


**TXM - SECTION - WE-EA AT C16**  
**PACKAGE 6**

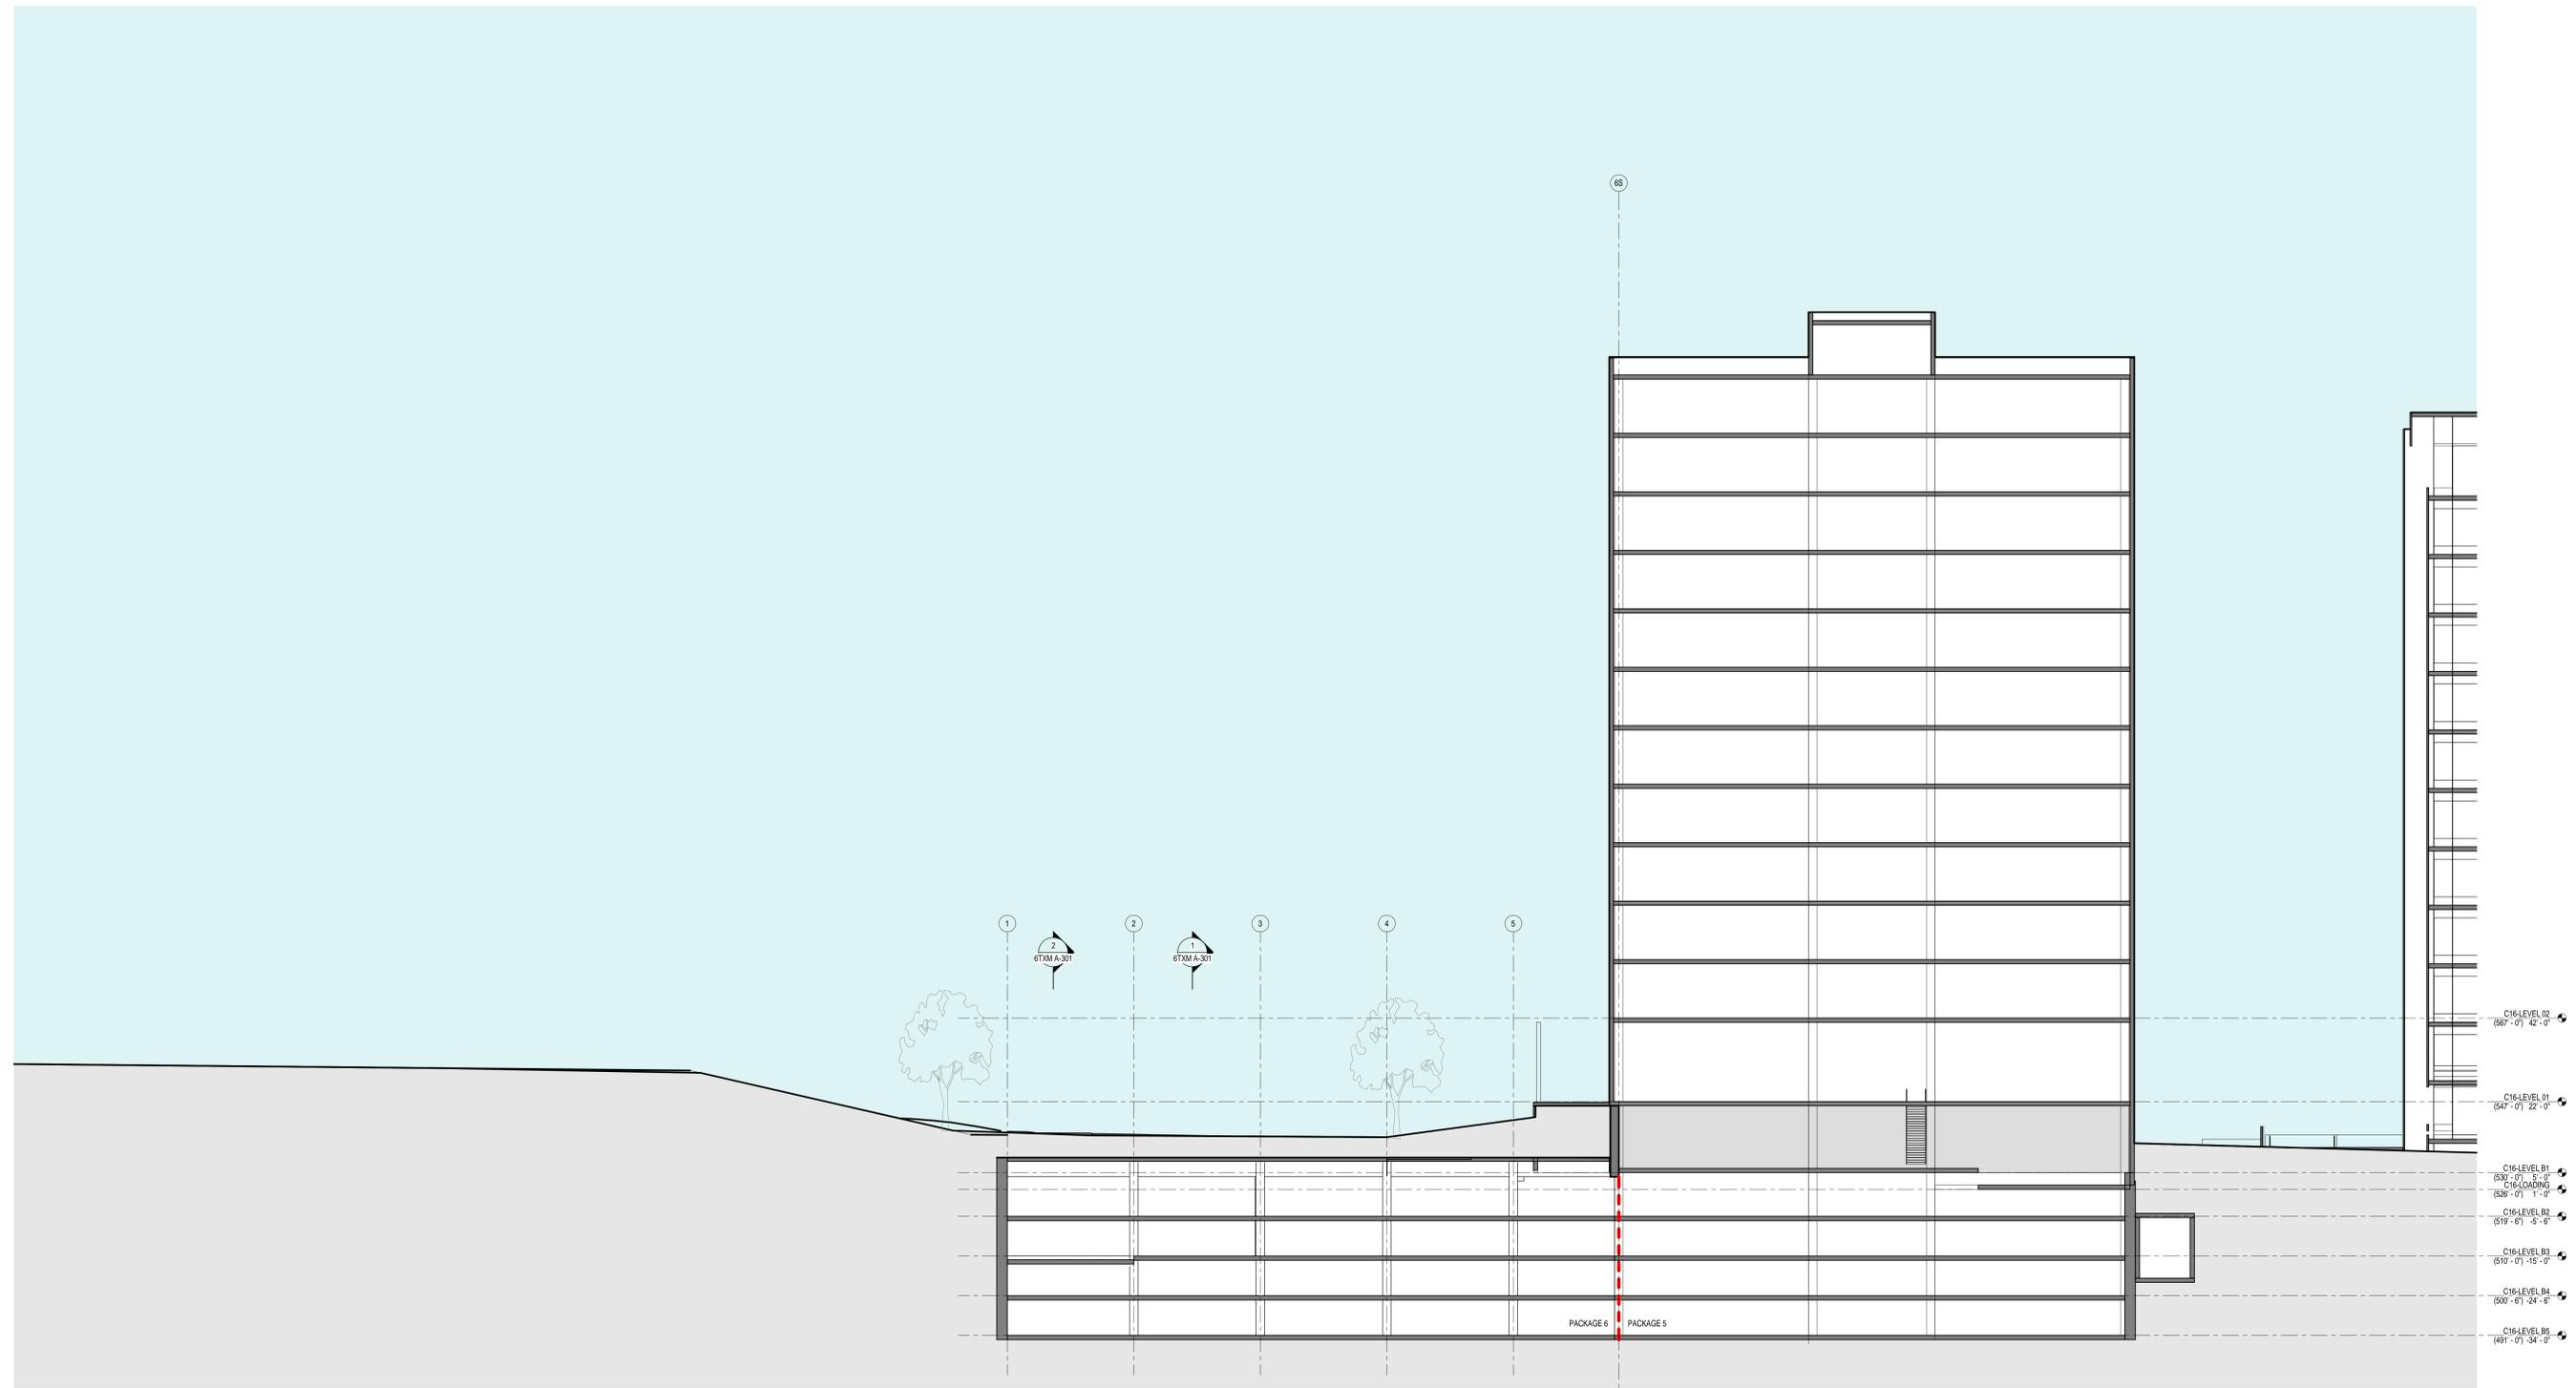


1 TXM - SECT WE-EA AT C16  
 SCALE: 1/16" = 1'-0"


# TXM - PORTAL NORTH PACKAGE 6

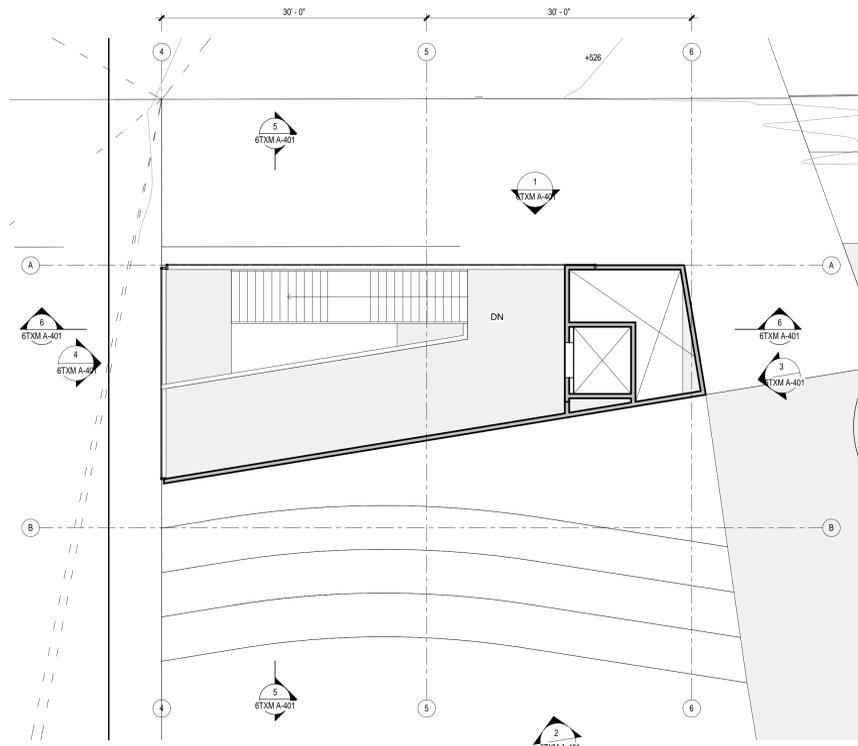


**8 TXM - PORTAL NO - LEVEL 01**  
SCALE: 1/8" = 1'-0"

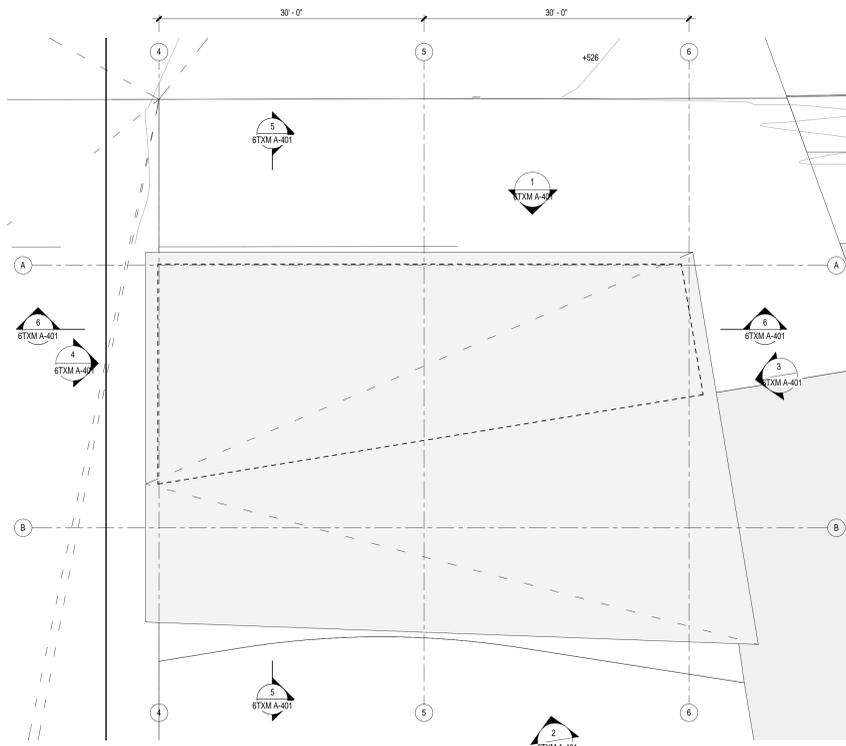


**7 TXM - PORTAL NO - ROOF**  
SCALE: 1/8" = 1'-0"

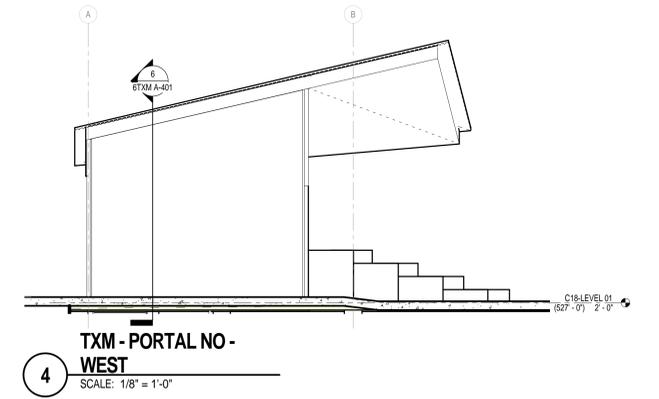


**4 TXM - PORTAL NO - WEST**  
SCALE: 1/8" = 1'-0"

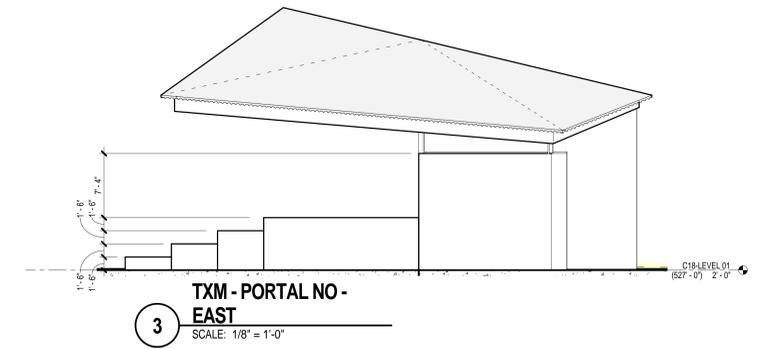


**3 TXM - PORTAL NO - EAST**  
SCALE: 1/8" = 1'-0"

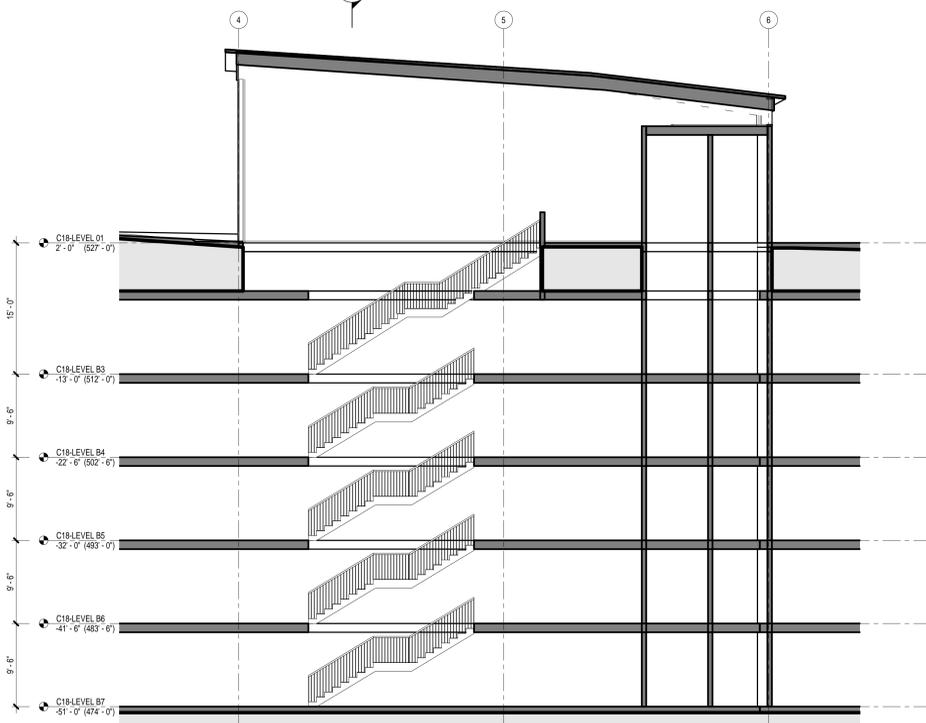


**6 TXM - PORTAL NO - SECT WE-EA**  
SCALE: 1/8" = 1'-0"

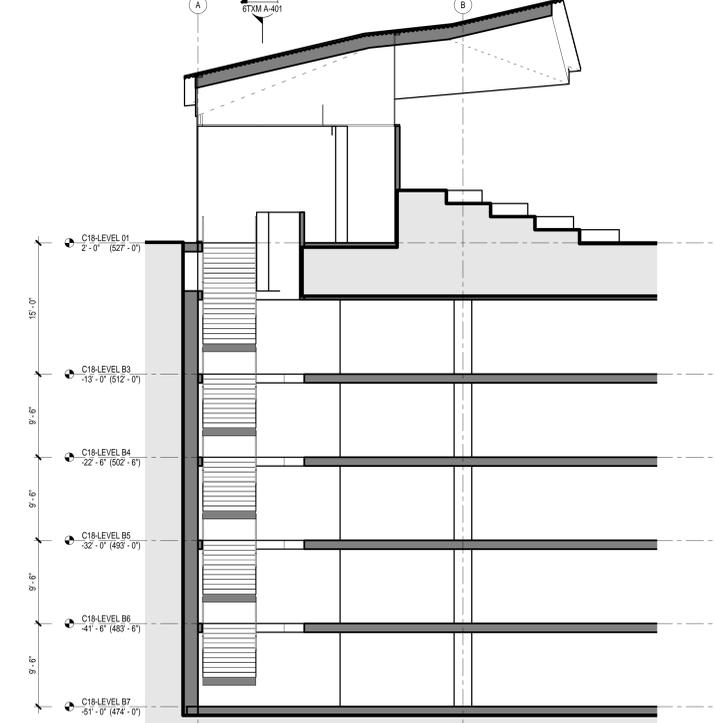


**5 TXM - PORTAL NO - SECT NO-SO**  
SCALE: 1/8" = 1'-0"

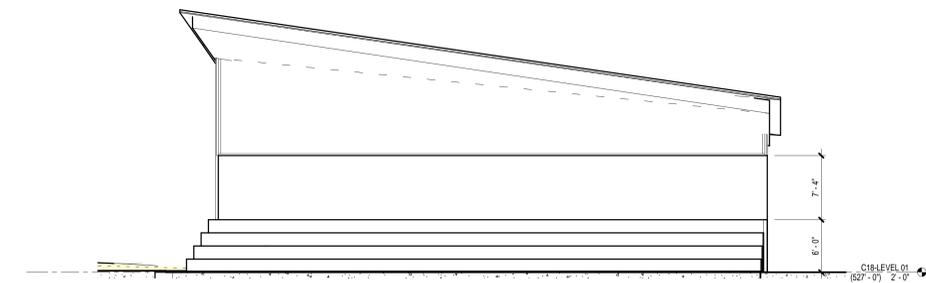


**2 TXM - PORTAL NO - SOUTH**  
SCALE: 1/8" = 1'-0"

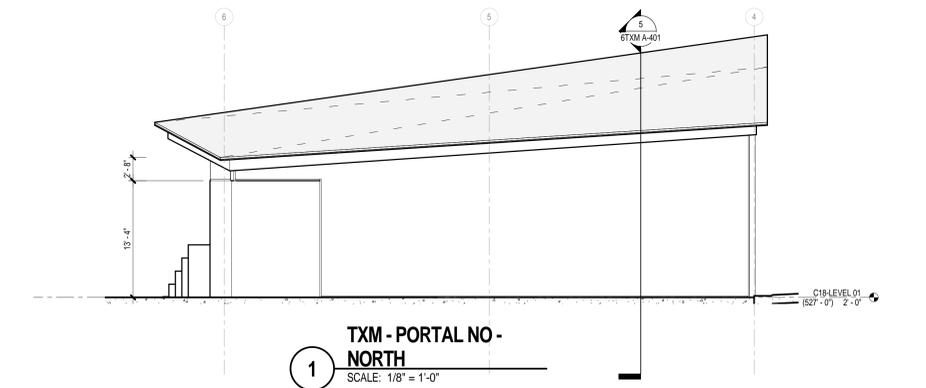


**1 TXM - PORTAL NO - NORTH**  
SCALE: 1/8" = 1'-0"

 


# TXM - PORTAL SOUTH PACKAGE 6

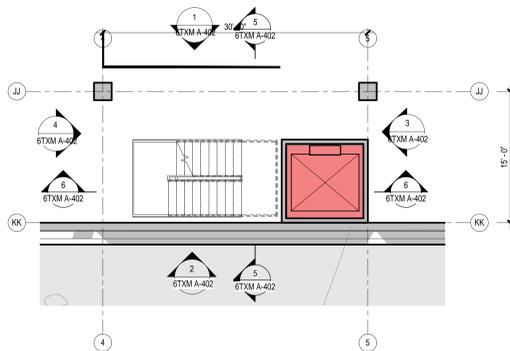


**9 TXM - PORTAL SO - LEVEL B1**  
SCALE: 1/8" = 1'-0"

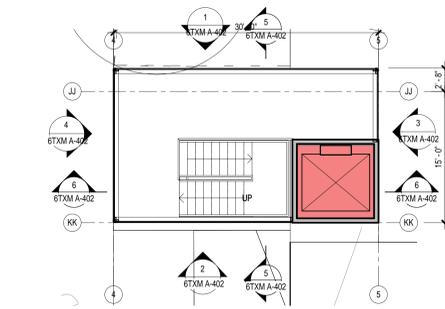


**8 TXM - PORTAL SO - LEVEL 01**  
SCALE: 1/8" = 1'-0"

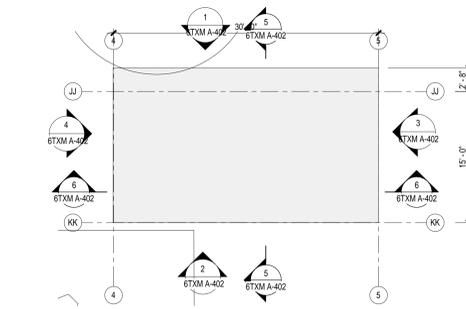


**7 TXM - PORTAL SO - ROOF**  
SCALE: 1/8" = 1'-0"

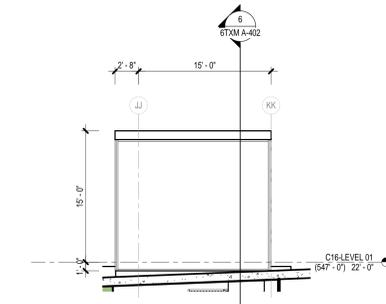


**4 TXM - PORTAL SO - WEST**  
SCALE: 1/8" = 1'-0"

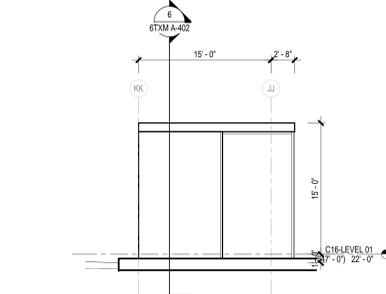


**3 TXM - PORTAL SO - EAST**  
SCALE: 1/8" = 1'-0"

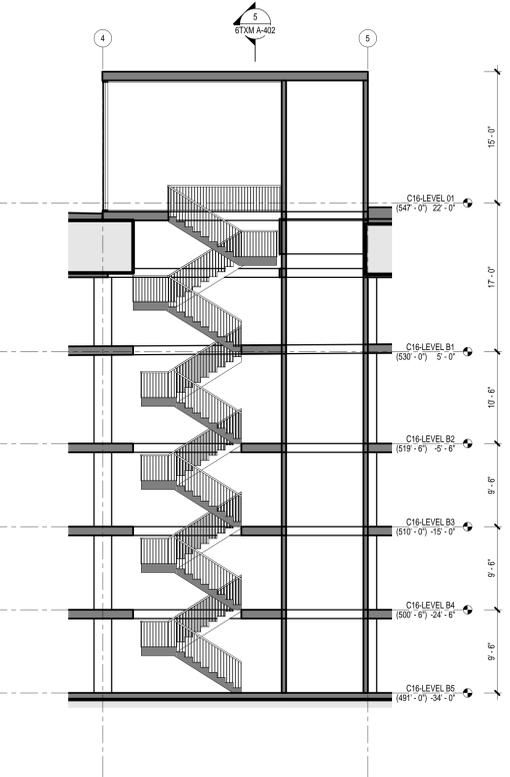


**6 TXM - PORTAL SO - SECT WE-EA**  
SCALE: 1/8" = 1'-0"

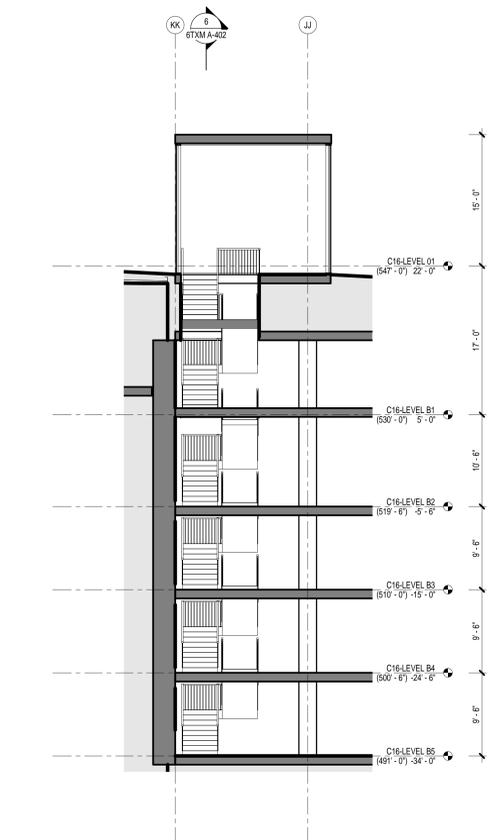

**5 TXM - PORTAL SO - SECT NO-SO**  
SCALE: 1/8" = 1'-0"

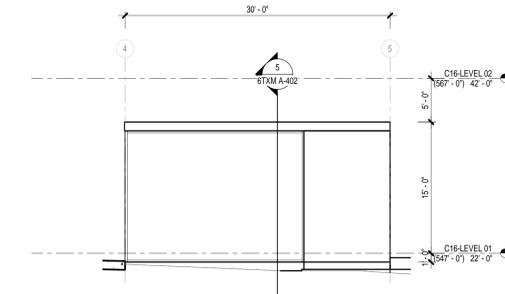


**2 TXM - PORTAL SO - SOUTH**  
SCALE: 1/8" = 1'-0"

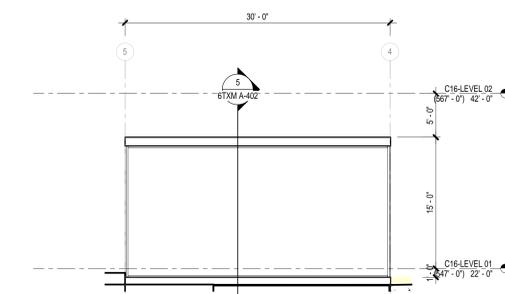

**1 TXM - PORTAL SO - NORTH**  
SCALE: 1/8" = 1'-0"



**TXM - 3D SECTION - NO-SO 1**  
**PACKAGE 6**

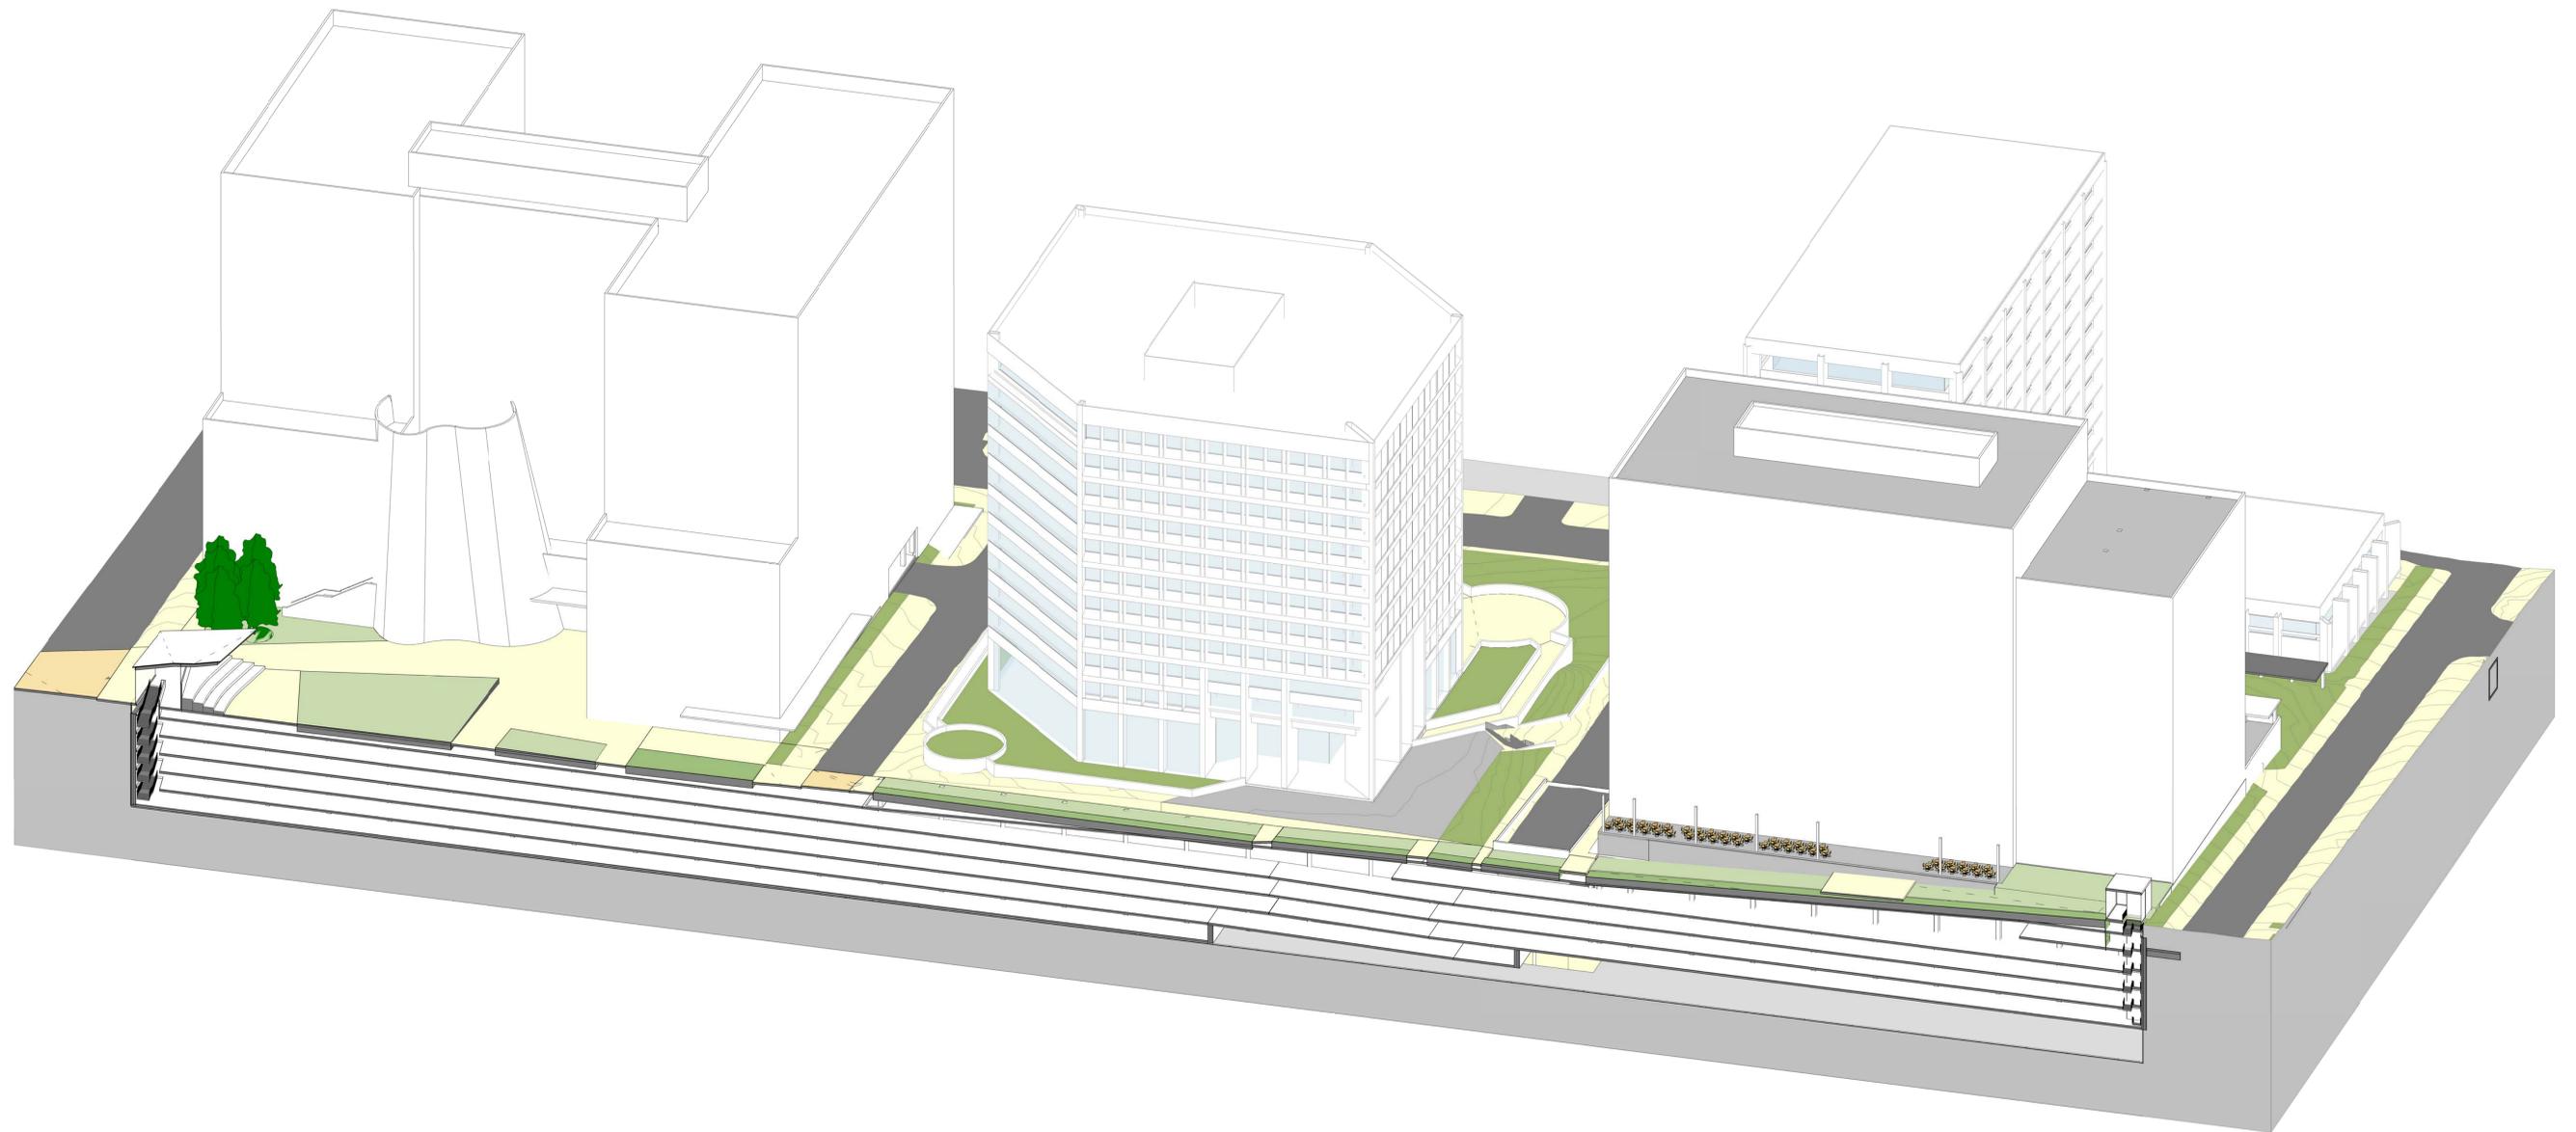

1 TXM - AXON - SECT NO-SO 1  
SCALE: